


GUIDE SIGN SEQUENCE

NUMBERING CODE

EXAMPLE

DIRECTION OF TRAFFIC		SIGN PANEL NUMBER	
NB - NORTHBOUND I-55		NB - TR - 100	
SB - SOUTHBOUND I-55			
R** - RAMPS A - AF			
KEN - KENNEDY ROAD			
I13 - ILLINOIS ROUTE 113			
LOR - LORENZO ROAD			
NRR - NORTH RIVER ROAD			
ARS - ARSENAL ROAD			
BLF - BLUFF ROAD			
US6 - U.S. ROUTE 6			
		MOUNTING TYPE	
		TR - TRUSS	
		CL - CANTILEVER	
		TS - TELESCOPING STEEL POST	
		WP - WOOD POST	
		MP - METAL POST	
		PM - POLE MOUNTED	
		GM - GROUND MOUNTED	
		* []	NEW SIGN PANEL AND SUPPORT(S)
		# []	REMOVE AND REPLACE SIGN PANEL WITH NEW SUPPORT(S)
[]	REMOVE AND REPLACE SIGN PANEL	[X]	EXISTING LUMINAIRE TO BE REMOVED
[X]	REMOVE SIGN PANEL & SUPPORT (NO REPLACEMENT)		

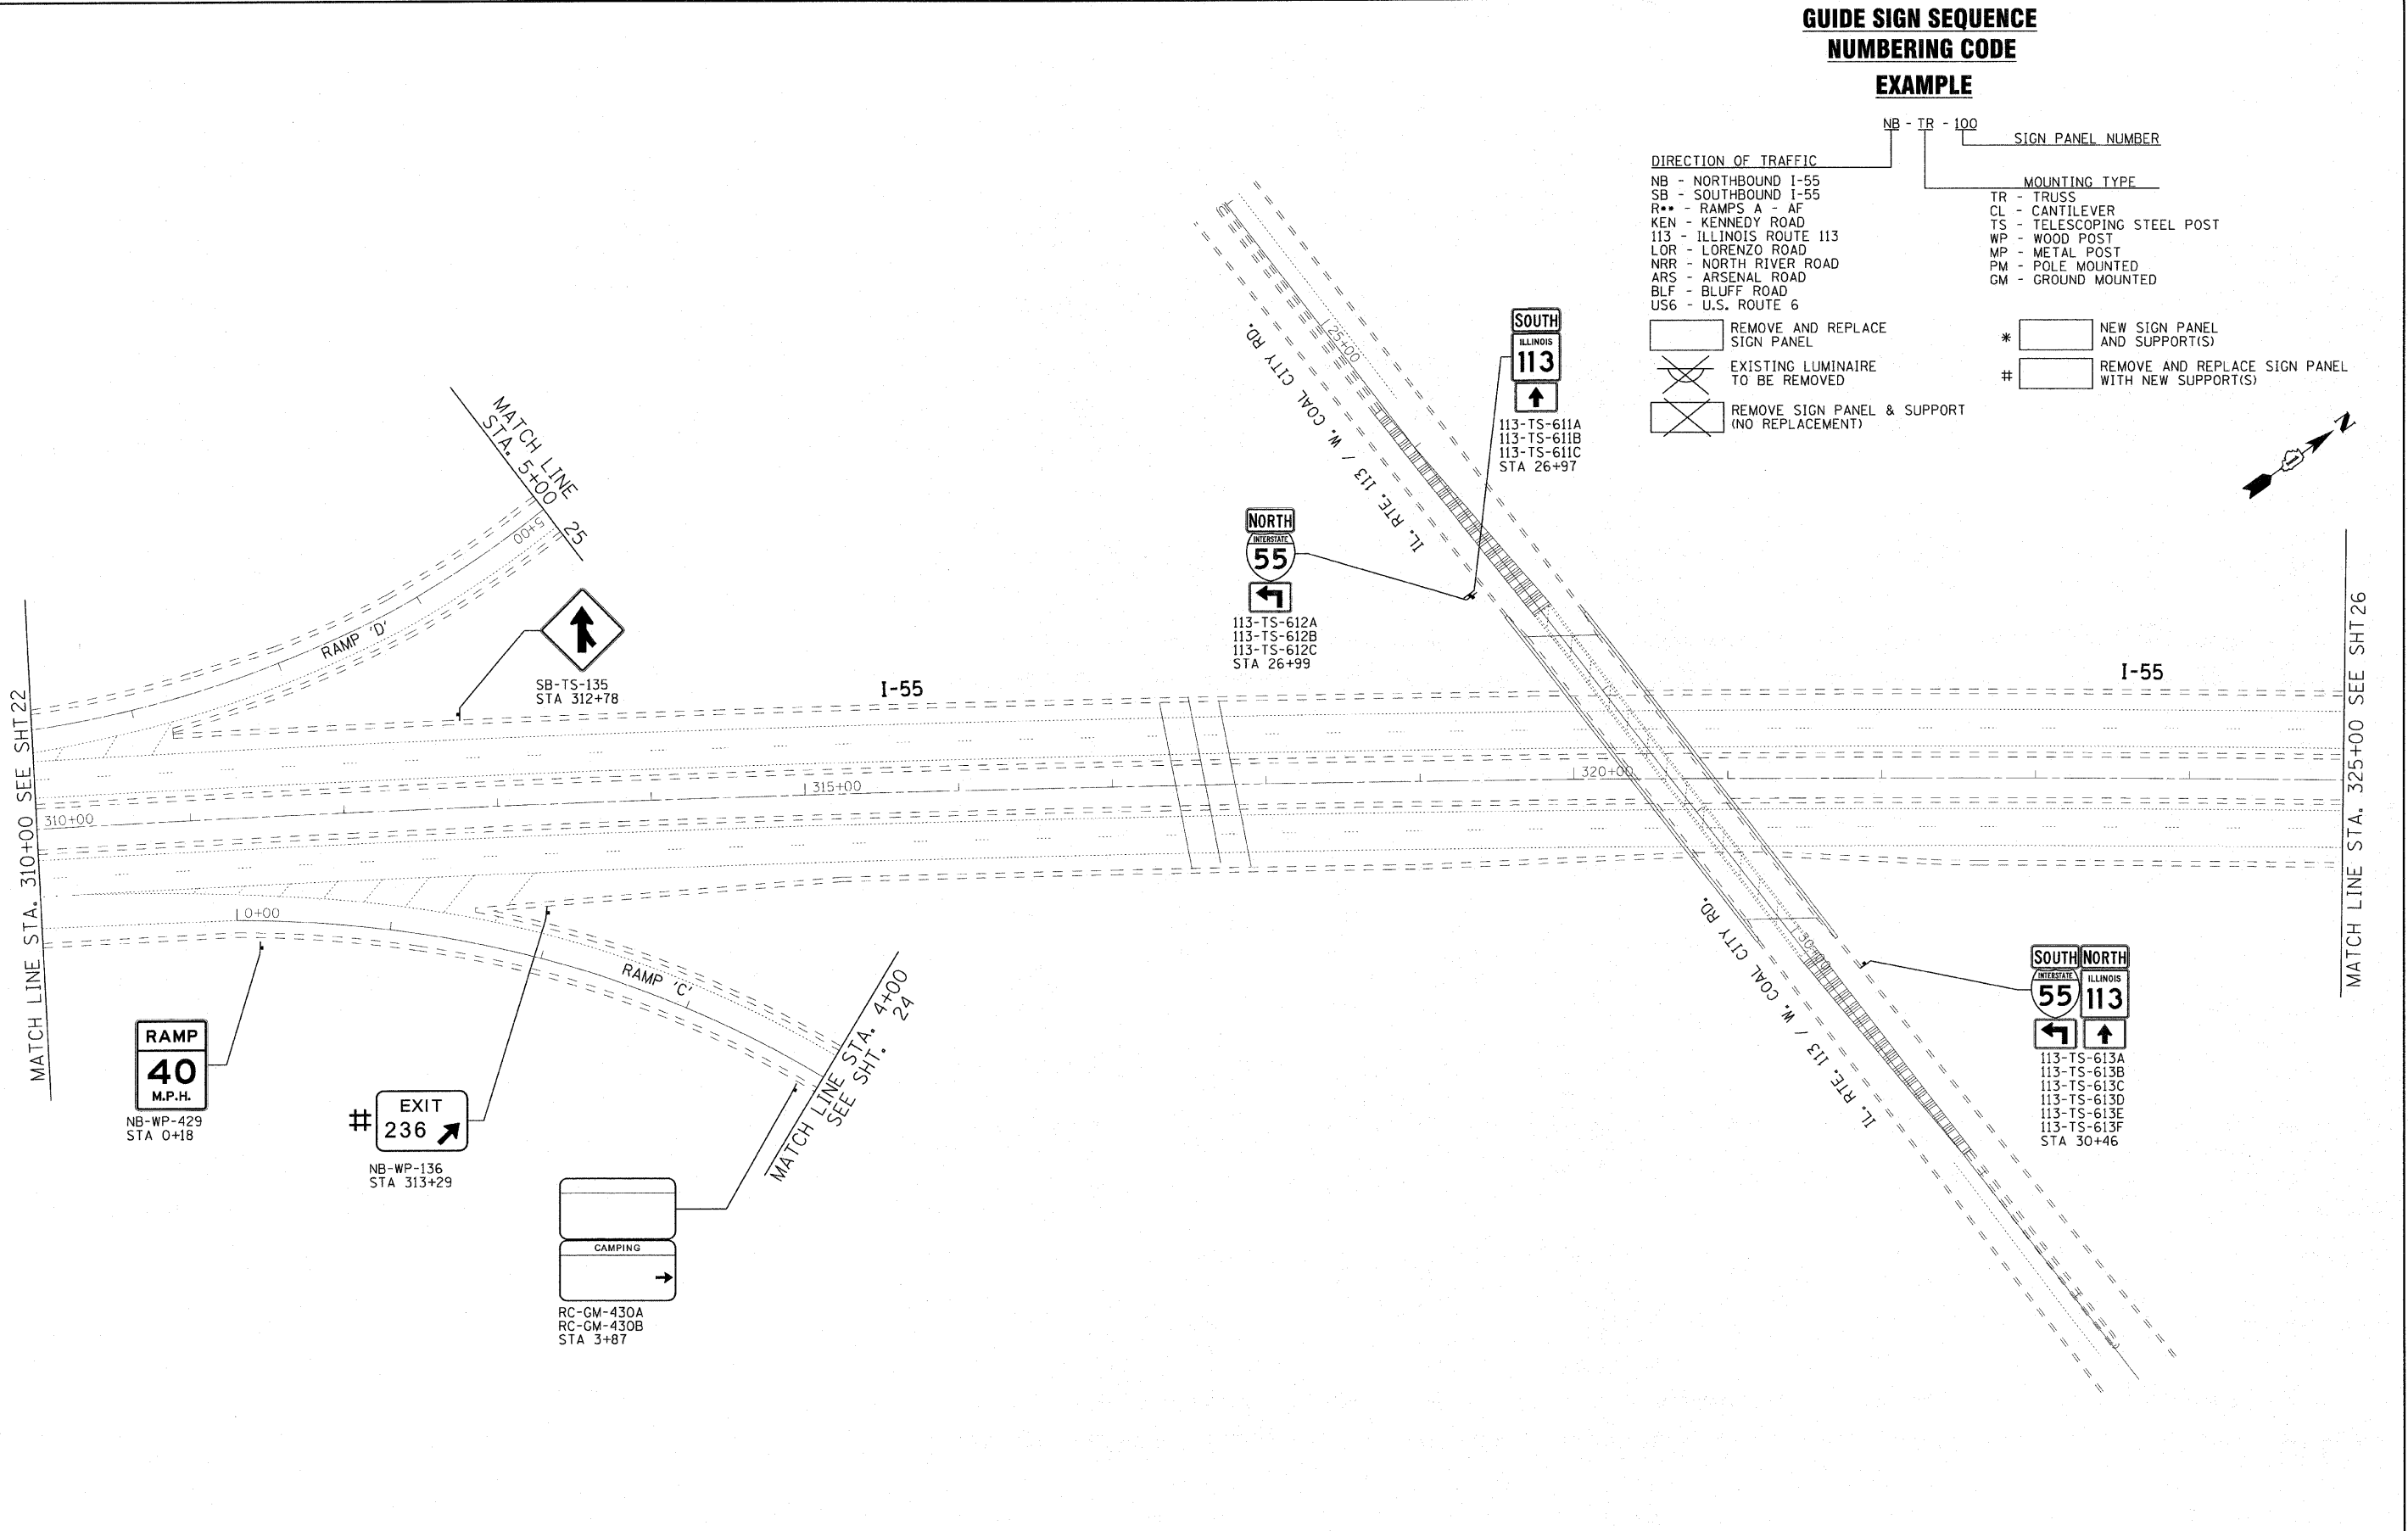

COPYRIGHT © 2009 BY BAYTER & WOODMAN, INC.
 STATE OF ILLINOIS - PROFESSIONAL DESIGN FIRM
 LICENSE NO. - 184-00021 - EXPIRES 4/30/2011
 4747 2011
 C:\Users\lucy\Documents\DRNS\060609-sht-pln.dgn
 ...\\p1015\00653-WD-D-884\11
 ...\\p1015\00653-WD-D-884\11

	USER NAME = 231ukb	DESIGNED - DJS	REVISED -	STATE OF ILLINOIS DEPARTMENT OF TRANSPORTATION	IL. ROUTE 55 GRUNDY COUNTY LINE TO US 6		F.A.I. RTE. 55	SECTION 2010-114-SG	COUNTY WILL	TOTAL SHEETS 115	SHEET NO. 23
	PLOT SCALE = 50.0000' / IN.	CHECKED - RWL	REVISED -		SCALE: 1"=50'	SHEET NO. OF SHEETS	STA. 310+00 TO STA. 325+00	CONTRACT NO. 60M48		FED. ROAD DIST. NO. 1 ILLINOIS FED. AID PROJECT	
	PLOT DATE = 4/4/2011	DATE - 11-8-10	REVISED -								