


MATCH LINE STA. 325+00 SEE SHT 21

MATCH LINE STA. 5+00  
SEE SHT. 25

MATCH LINE STA. 5+00  
SEE SHT. 24

MATCH LINE STA. 340+00 SEE SHT 27

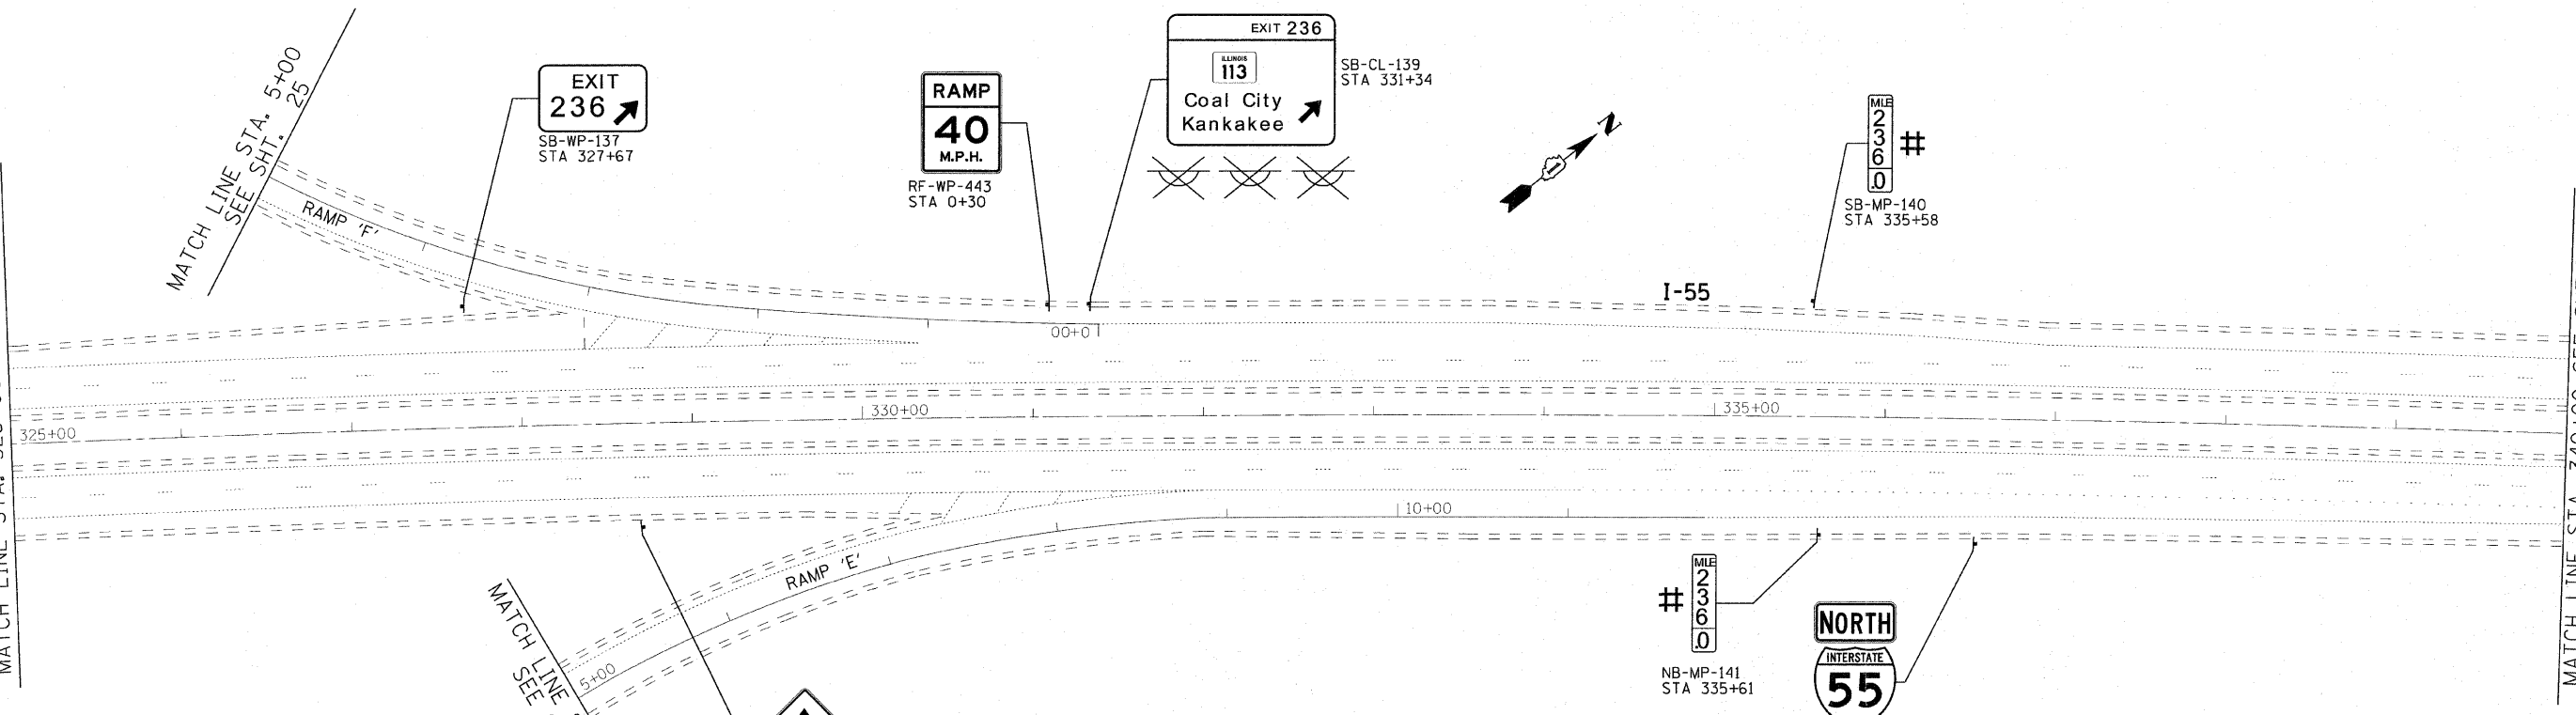

**GUIDE SIGN SEQUENCE  
NUMBERING CODE**

**EXAMPLE**

- DIRECTION OF TRAFFIC**
- NB - NORTHBOUND I-55
  - SB - SOUTHBOUND I-55
  - R\*\* - RAMPS A - AF
  - KEN - KENNEDY ROAD
  - 113 - ILLINOIS ROUTE 113
  - LOR - LORENZO ROAD
  - NRR - NORTH RIVER ROAD
  - ARS - ARSENAL ROAD
  - BLF - BLUFF ROAD
  - US6 - U.S. ROUTE 6
- MOUNTING TYPE**
- TR - TRUSS
  - CL - CANTILEVER
  - TS - TELESCOPING STEEL POST
  - WP - WOOD POST
  - MP - METAL POST
  - PM - POLE MOUNTED
  - GM - GROUND MOUNTED

- REMOVE AND REPLACE SIGN PANEL
- EXISTING LUMINAIRE TO BE REMOVED
- REMOVE SIGN PANEL & SUPPORT (NO REPLACEMENT)
- NEW SIGN PANEL AND SUPPORT(S)
- REMOVE AND REPLACE SIGN PANEL WITH NEW SUPPORT(S)

COPYRIGHT © 2009 BY BAYTER & WOODMAN, INC.  
 STATE OF ILLINOIS - PROFESSIONAL DESIGN FIRM  
 LICENSE NO. 384-00222 - EXPIRES 6/30/2011  
 02-03-2011 10:00:00 AM



|                            |                |           |
|----------------------------|----------------|-----------|
| USER NAME = 23lukb         | DESIGNED - DJS | REVISED - |
| DRAWN - LKB                | CHECKED - RWL  | REVISED - |
| PLOT SCALE = 50.0000' / 1" | DATE - 11-8-10 | REVISED - |
| PLOT DATE = 4/4/2011       |                |           |

**STATE OF ILLINOIS  
DEPARTMENT OF TRANSPORTATION**

IL. ROUTE 55  
GRUNDY COUNTY LINE TO US 6

SCALE: 1"=50' SHEET NO. OF SHEETS STA. 325+00 TO STA. 340+00

| F.A.I. RTE.                                       | SECTION     | COUNTY | TOTAL SHEETS | SHEET NO. |
|---|-------------|--------|--------------|-----------|
| 55  | 2010-114-SG | WILL   | 115          | 26        |
| FED. ROAD DIST. NO. 1 [ILLINOIS] FED. AID PROJECT |             |        |              |           |