


MATCH LINE STA. 475+00 SEE SHT 32

MATCH LINE STA. 490+00 SEE SHT 35

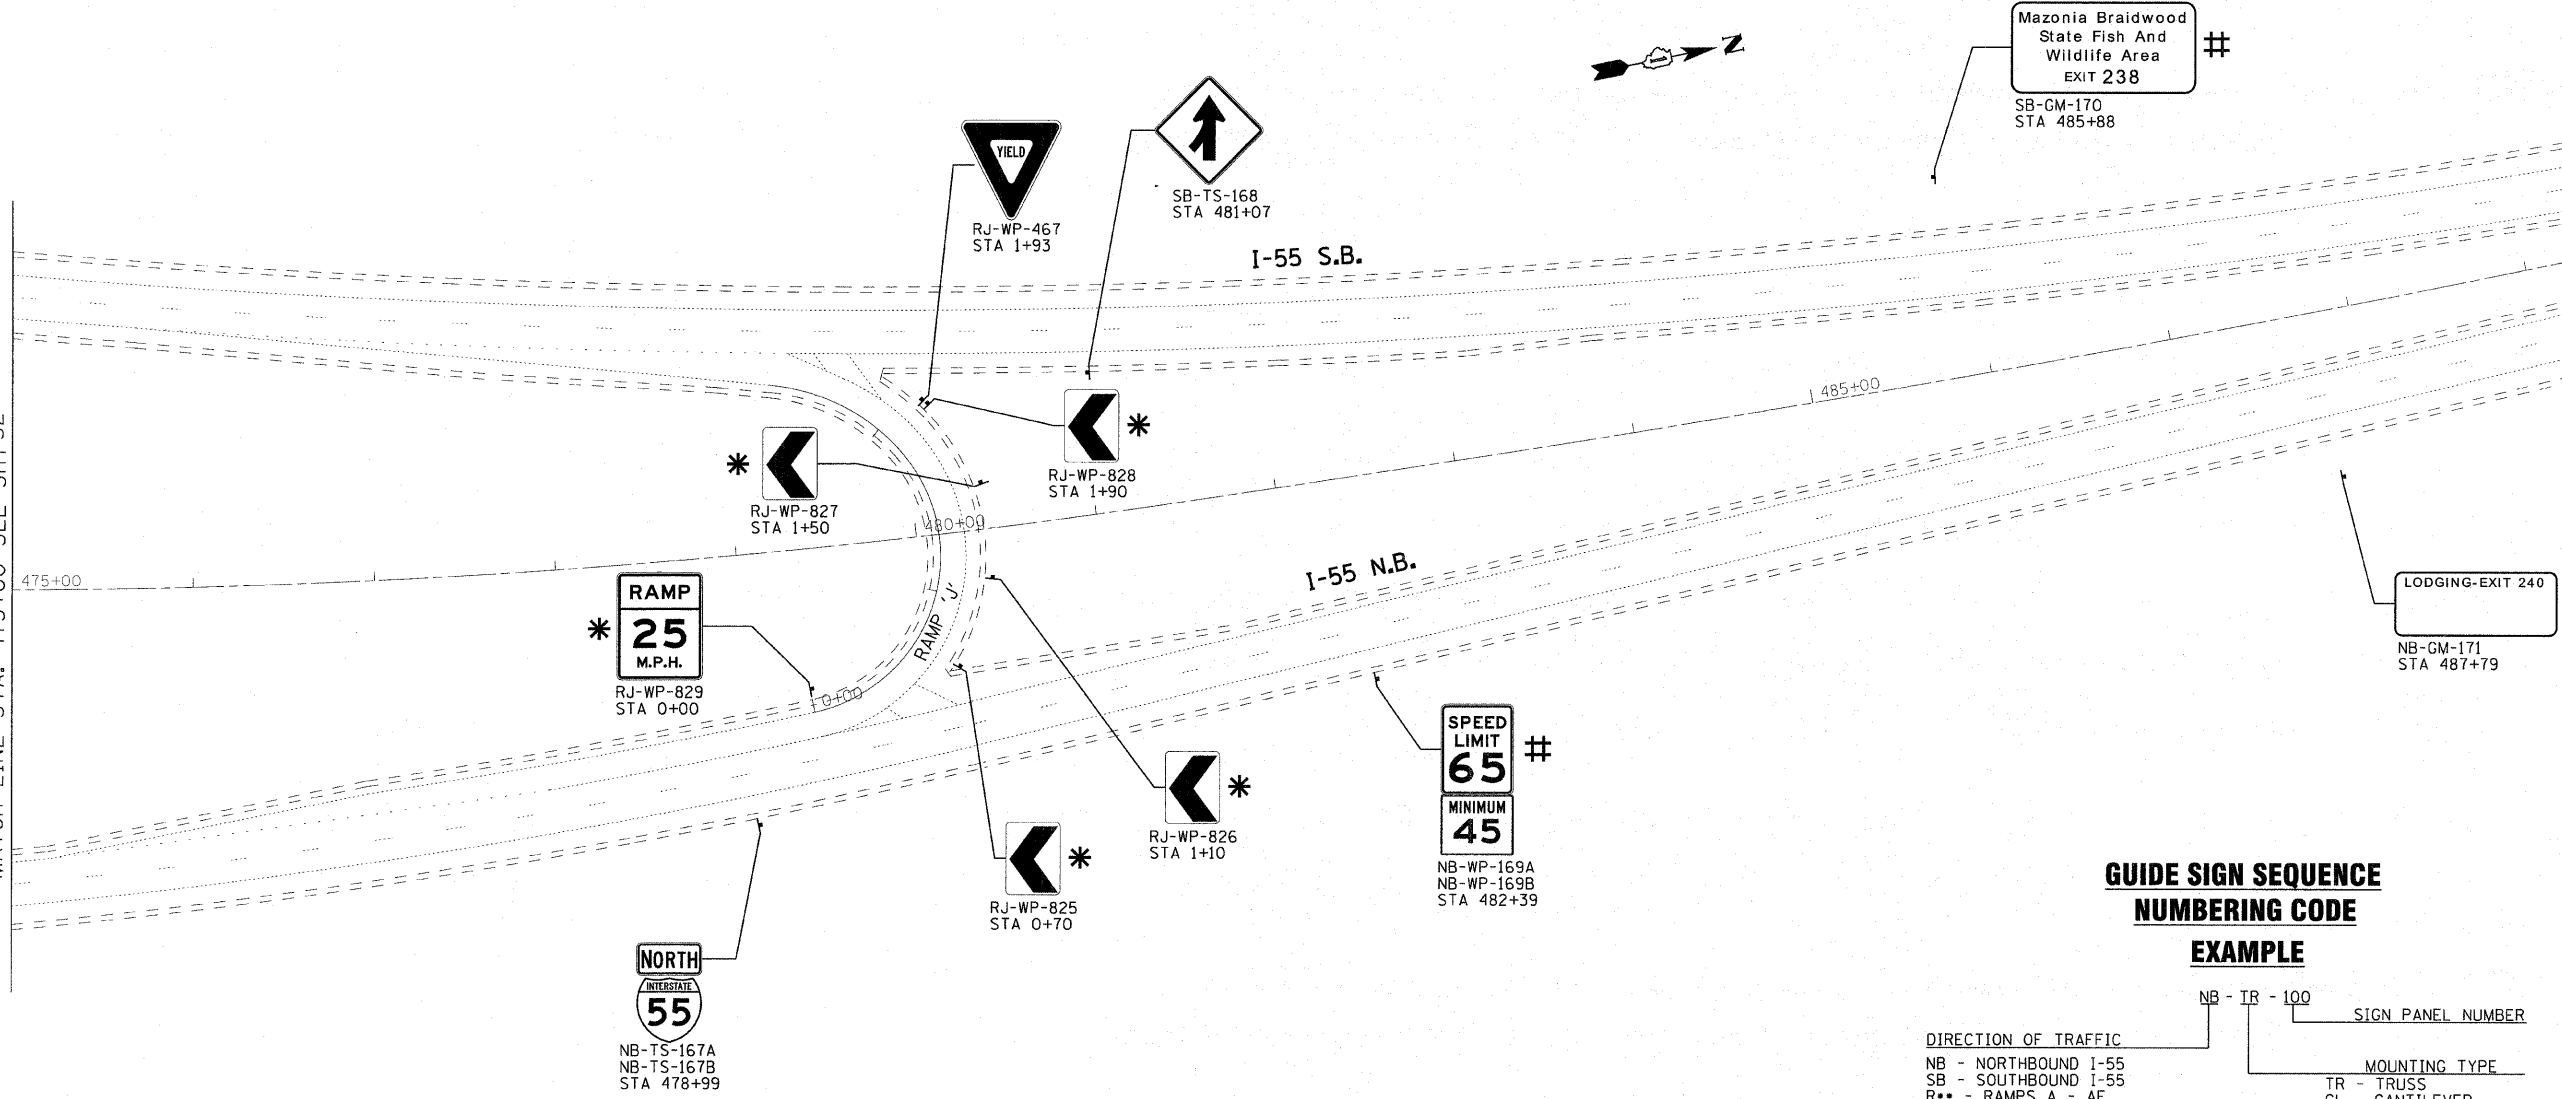

**GUIDE SIGN SEQUENCE  
NUMBERING CODE**

**EXAMPLE**

- DIRECTION OF TRAFFIC**
- NB - NORTHBOUND I-55
  - SB - SOUTHBOUND I-55
  - R\*\* - RAMP A - AF
  - KEN - KENNEDY ROAD
  - 113 - ILLINOIS ROUTE 113
  - LOR - LORENZO ROAD
  - NRR - NORTH RIVER ROAD
  - ARS - ARSENAL ROAD
  - BLF - BLUFF ROAD
  - US6 - U.S. ROUTE 6
- MOUNTING TYPE**
- TR - TRUSS
  - CL - CANTILEVER
  - TS - TELESCOPING STEEL POST
  - WP - WOOD POST
  - MP - METAL POST
  - PM - POLE MOUNTED
  - GM - GROUND MOUNTED
- Legend:**
- \* [Symbol] NEW SIGN PANEL AND SUPPORT(S)
  - # [Symbol] REMOVE AND REPLACE SIGN PANEL WITH NEW SUPPORT(S)
  - [Symbol] REMOVE AND REPLACE SIGN PANEL
  - [Symbol] EXISTING LUMINAIRE TO BE REMOVED
  - [Symbol] REMOVE SIGN PANEL & SUPPORT (NO REPLACEMENT)

COPYRIGHT © 2009 BY BAXTER & WOODMAN, INC.  
 STATE OF ILLINOIS - PROFESSIONAL DESIGN FIRM  
 LICENSE NO. 00121 - EXPIRES 06/30/2011  
 610 S. PULASKI AVENUE, SUITE 100, CHICAGO, IL 60607-1000  
 312.467.1000 FAX 312.467.1001



USER NAME = 23lukb	DESIGNED - DJS	REVISED -
PLOT SCALE = 50.0000' / IN.	DRAWN - UKB	REVISED -
PLOT DATE = 4/4/2011	CHECKED - RWL	REVISED -
	DATE - 11-8-10	REVISED -

**STATE OF ILLINOIS  
DEPARTMENT OF TRANSPORTATION**

IL. ROUTE 55  
GRUNDY COUNTY LINE TO US 6

SCALE: 1"=50' SHEET NO. OF SHEETS STA. 475+00 TO STA. 490+00

F.A.I. RTE.	SECTION	COUNTY	TOTAL SHEETS	SHEET NO.
55	2010-114-SG	WILL	115	34
CONTRACT NO. 60M48				
FED. ROAD DIST. NO. 1   ILLINOIS FED. AID PROJECT				