


MATCH LINE STA. 490+00 SEE SHT 34

MATCH LINE STA. 505+00 SEE ABOVE RIGHT

MATCH LINE STA. 505+00 SEE BELOW LEFT

MATCH LINE STA. 520+00 SEE SHT 36

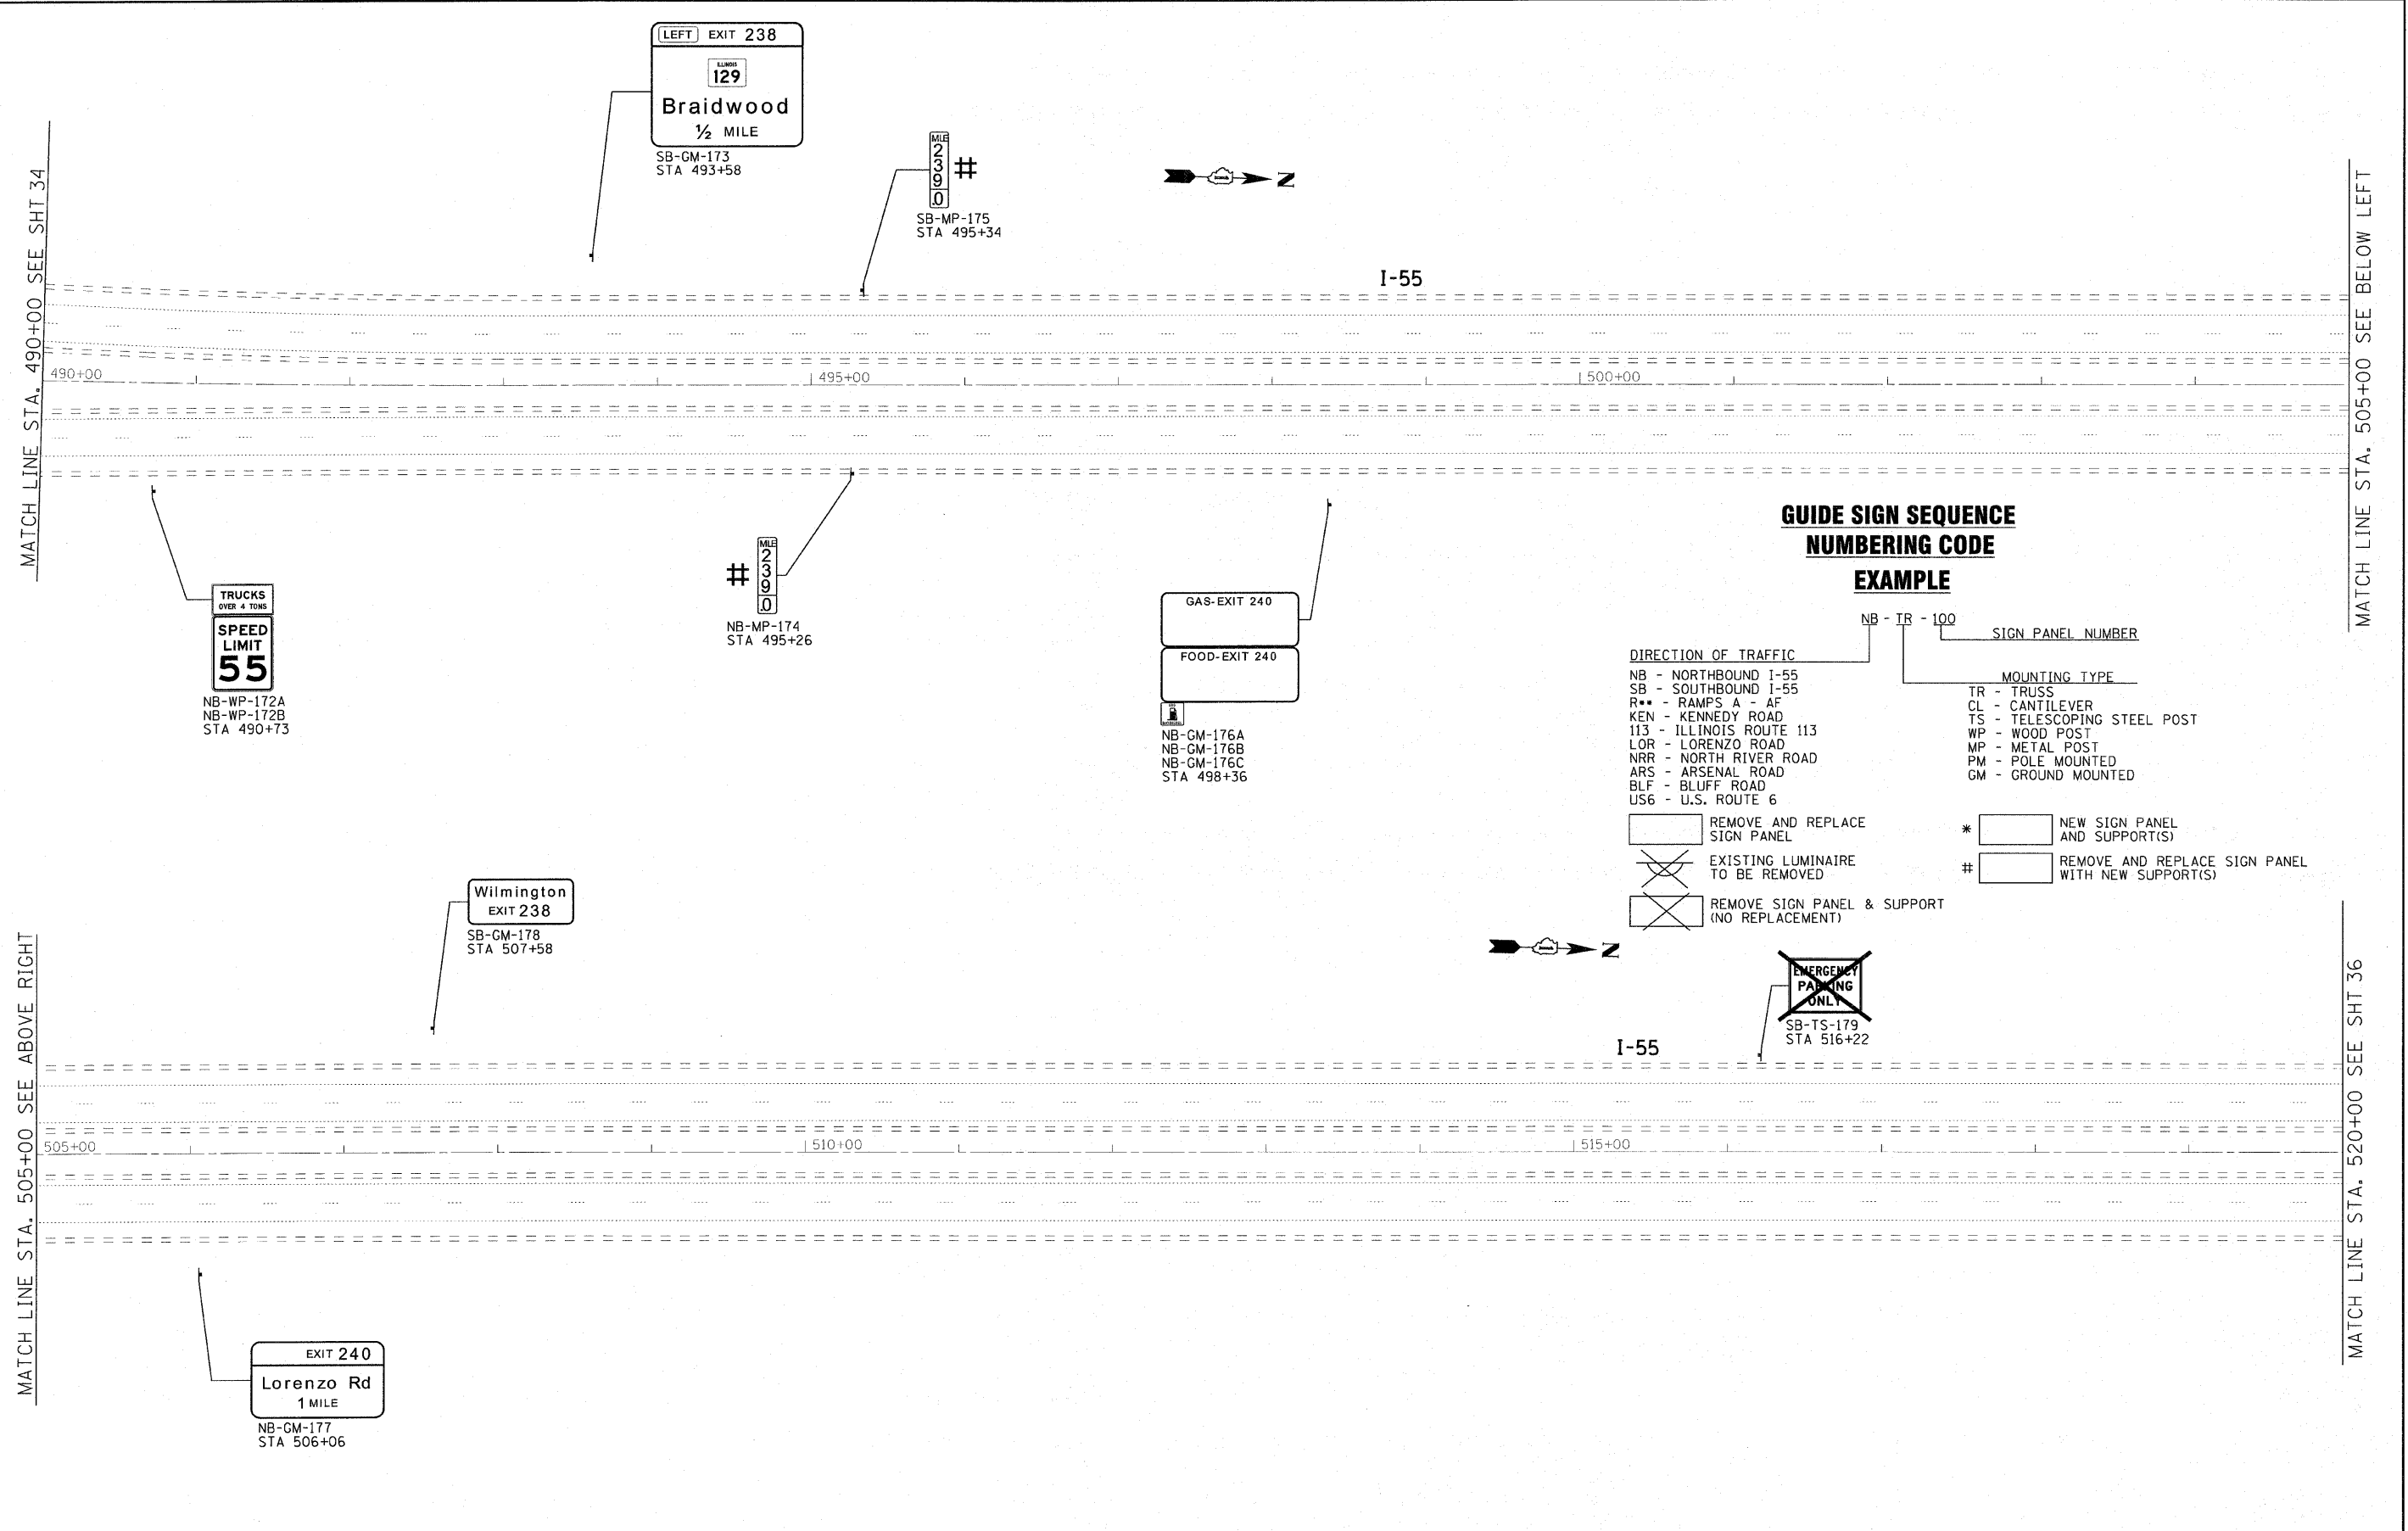

**GUIDE SIGN SEQUENCE
NUMBERING CODE
EXAMPLE**

- DIRECTION OF TRAFFIC**
- NB - NORTHBOUND I-55
 - SB - SOUTHBOUND I-55
 - R** - RAMP'S A - AF
 - KEN - KENNEDY ROAD
 - 113 - ILLINOIS ROUTE 113
 - LOR - LORENZO ROAD
 - NRR - NORTH RIVER ROAD
 - ARS - ARSENAL ROAD
 - BLF - BLUFF ROAD
 - US6 - U.S. ROUTE 6
- MOUNTING TYPE**
- TR - TRUSS
 - CL - CANTILEVER
 - TS - TELESCOPING STEEL POST
 - WP - WOOD POST
 - MP - METAL POST
 - PM - POLE MOUNTED
 - GM - GROUND MOUNTED
- REMOVE AND REPLACE SIGN PANEL** * NEW SIGN PANEL AND SUPPORT(S)
- EXISTING LUMINAIRE TO BE REMOVED** # REMOVE AND REPLACE SIGN PANEL WITH NEW SUPPORT(S)
- REMOVE SIGN PANEL & SUPPORT (NO REPLACEMENT)**

COPYRIGHT © 2009 BY BAXTER & WOODMAN, INC. ...APLOTDIR\FW\PDF\22X34.dwg
 STATE OF ILLINOIS - PROFESSIONAL DESIGN FIRM
 LICENSE NO. - JH-00021 - EXPIRES 4/30/2011
 4/4/2011



USER NAME = 23lukb	DESIGNED - DJS	REVISED -
PLOT SCALE = 50.0000' / 1" IN.	DRAWN - UKB	REVISED -
PLOT DATE = 4/4/2011	CHECKED - RWL	REVISED -
	DATE - 11-8-10	REVISED -

**STATE OF ILLINOIS
DEPARTMENT OF TRANSPORTATION**

IL. ROUTE 55
GRUNDY COUNTY LINE TO US 6
SCALE: 1"=50'
SHEET NO. OF SHEETS STA. 470+00 TO STA. 520+00

F.A.I. RTE. 55	SECTION 2010-114-SG	COUNTY WILL	TOTAL SHEETS 115	SHEET NO. 35
FED. ROAD DIST. NO. 1 [ILLINOIS] FED. AID PROJECT			CONTRACT NO. 60M48	