

**GUIDE SIGN SEQUENCE
NUMBERING CODE**


EXAMPLE

DIRECTION OF TRAFFIC
 NB - NORTHBOUND I-55
 SB - SOUTHBOUND I-55
 R** - RAMP A - AF
 KEN - KENNEDY ROAD
 113 - ILLINOIS ROUTE 113
 LOR - LORENZO ROAD
 NRR - NORTH RIVER ROAD
 ARS - ARSENAL ROAD
 BLF - BLUFF ROAD
 US6 - U.S. ROUTE 6

MOUNTING TYPE
 TR - TRUSS
 CL - CANTILEVER
 TS - TELESCOPING STEEL POST
 WP - WOOD POST
 MP - METAL POST
 PM - POLE MOUNTED
 GM - GROUND MOUNTED

REMOVE AND REPLACE SIGN PANEL
 EXISTING LUMINAIRE TO BE REMOVED
 REMOVE SIGN PANEL & SUPPORT (NO REPLACEMENT)

* NEW SIGN PANEL AND SUPPORT(S)
 # REMOVE AND REPLACE SIGN PANEL WITH NEW SUPPORT(S)

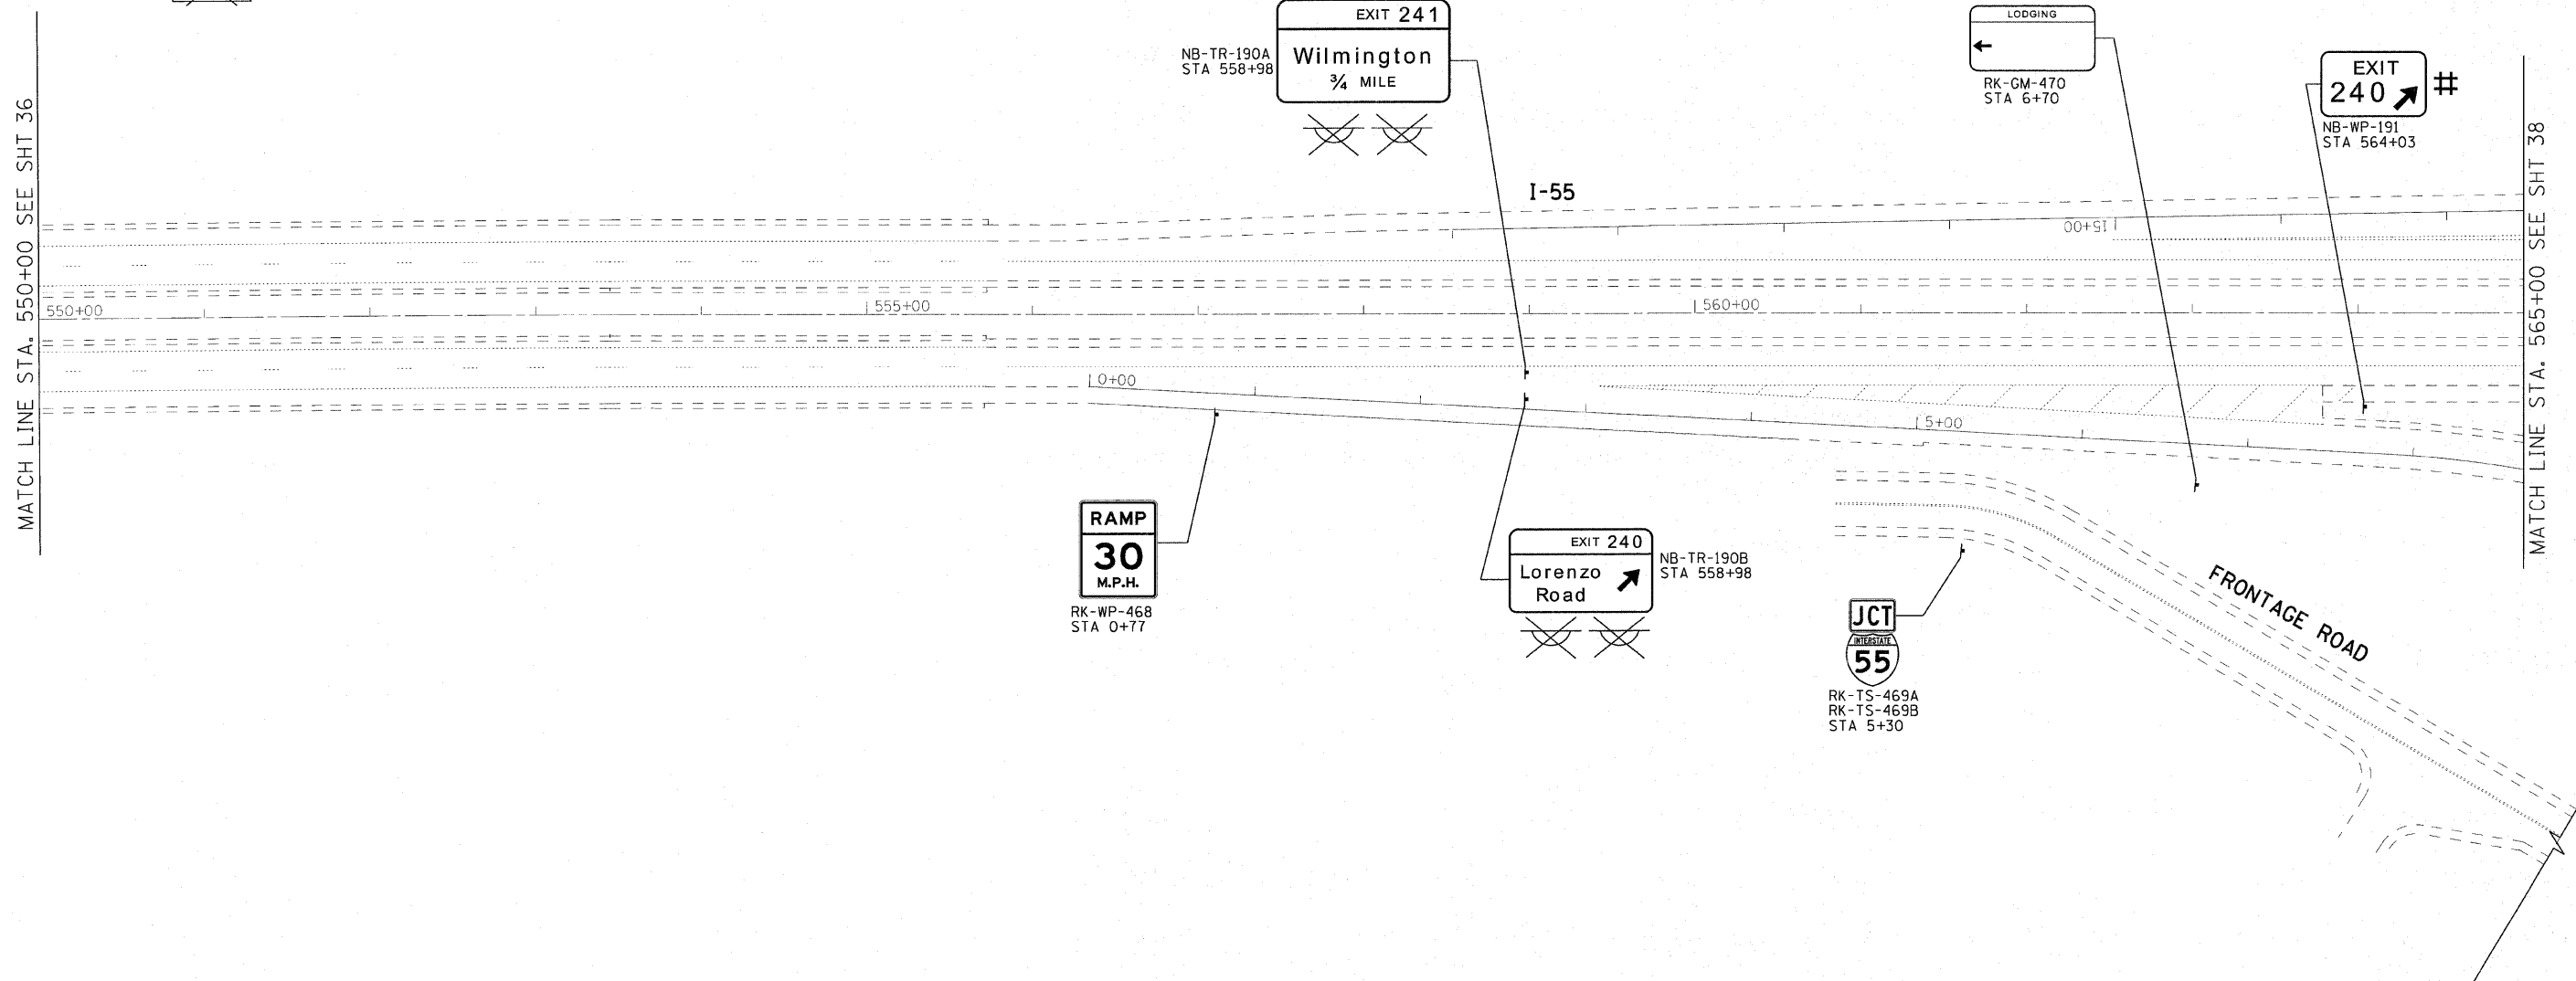

COPYRIGHT © 2009 BY BAYTER & WOODMAN, INC.
 STATE OF ILLINOIS - PROFESSIONAL DESIGN FIRM
 LICENSE NO. - 084-00021 - EXPIRES 7/31/2011
 8/24/2011



USER NAME = 23lukb	DESIGNED - DJS	REVISED -
PLOT SCALE = 50.0000' / IN.	DRAWN - UKB	REVISED -
PLOT DATE = 4/4/2011	CHECKED - RWL	REVISED -
	DATE - 11-8-10	REVISED -

**STATE OF ILLINOIS
DEPARTMENT OF TRANSPORTATION**

IL. ROUTE 55
GRUNDY COUNTY LINE TO US 6

SCALE: 1"=50' SHEET NO. OF SHEETS STA. 550+00 TO STA. 565+00

F.A.I. RTE.	SECTION	COUNTY	TOTAL SHEETS	SHEET NO.
55	2010-114-SG	WILL	115	37
CONTRACT NO. 60M48				
FED. ROAD DIST. NO. 1 ILLINOIS FED. AID PROJECT				