



**GUIDE SIGN SEQUENCE
NUMBERING CODE**

EXAMPLE

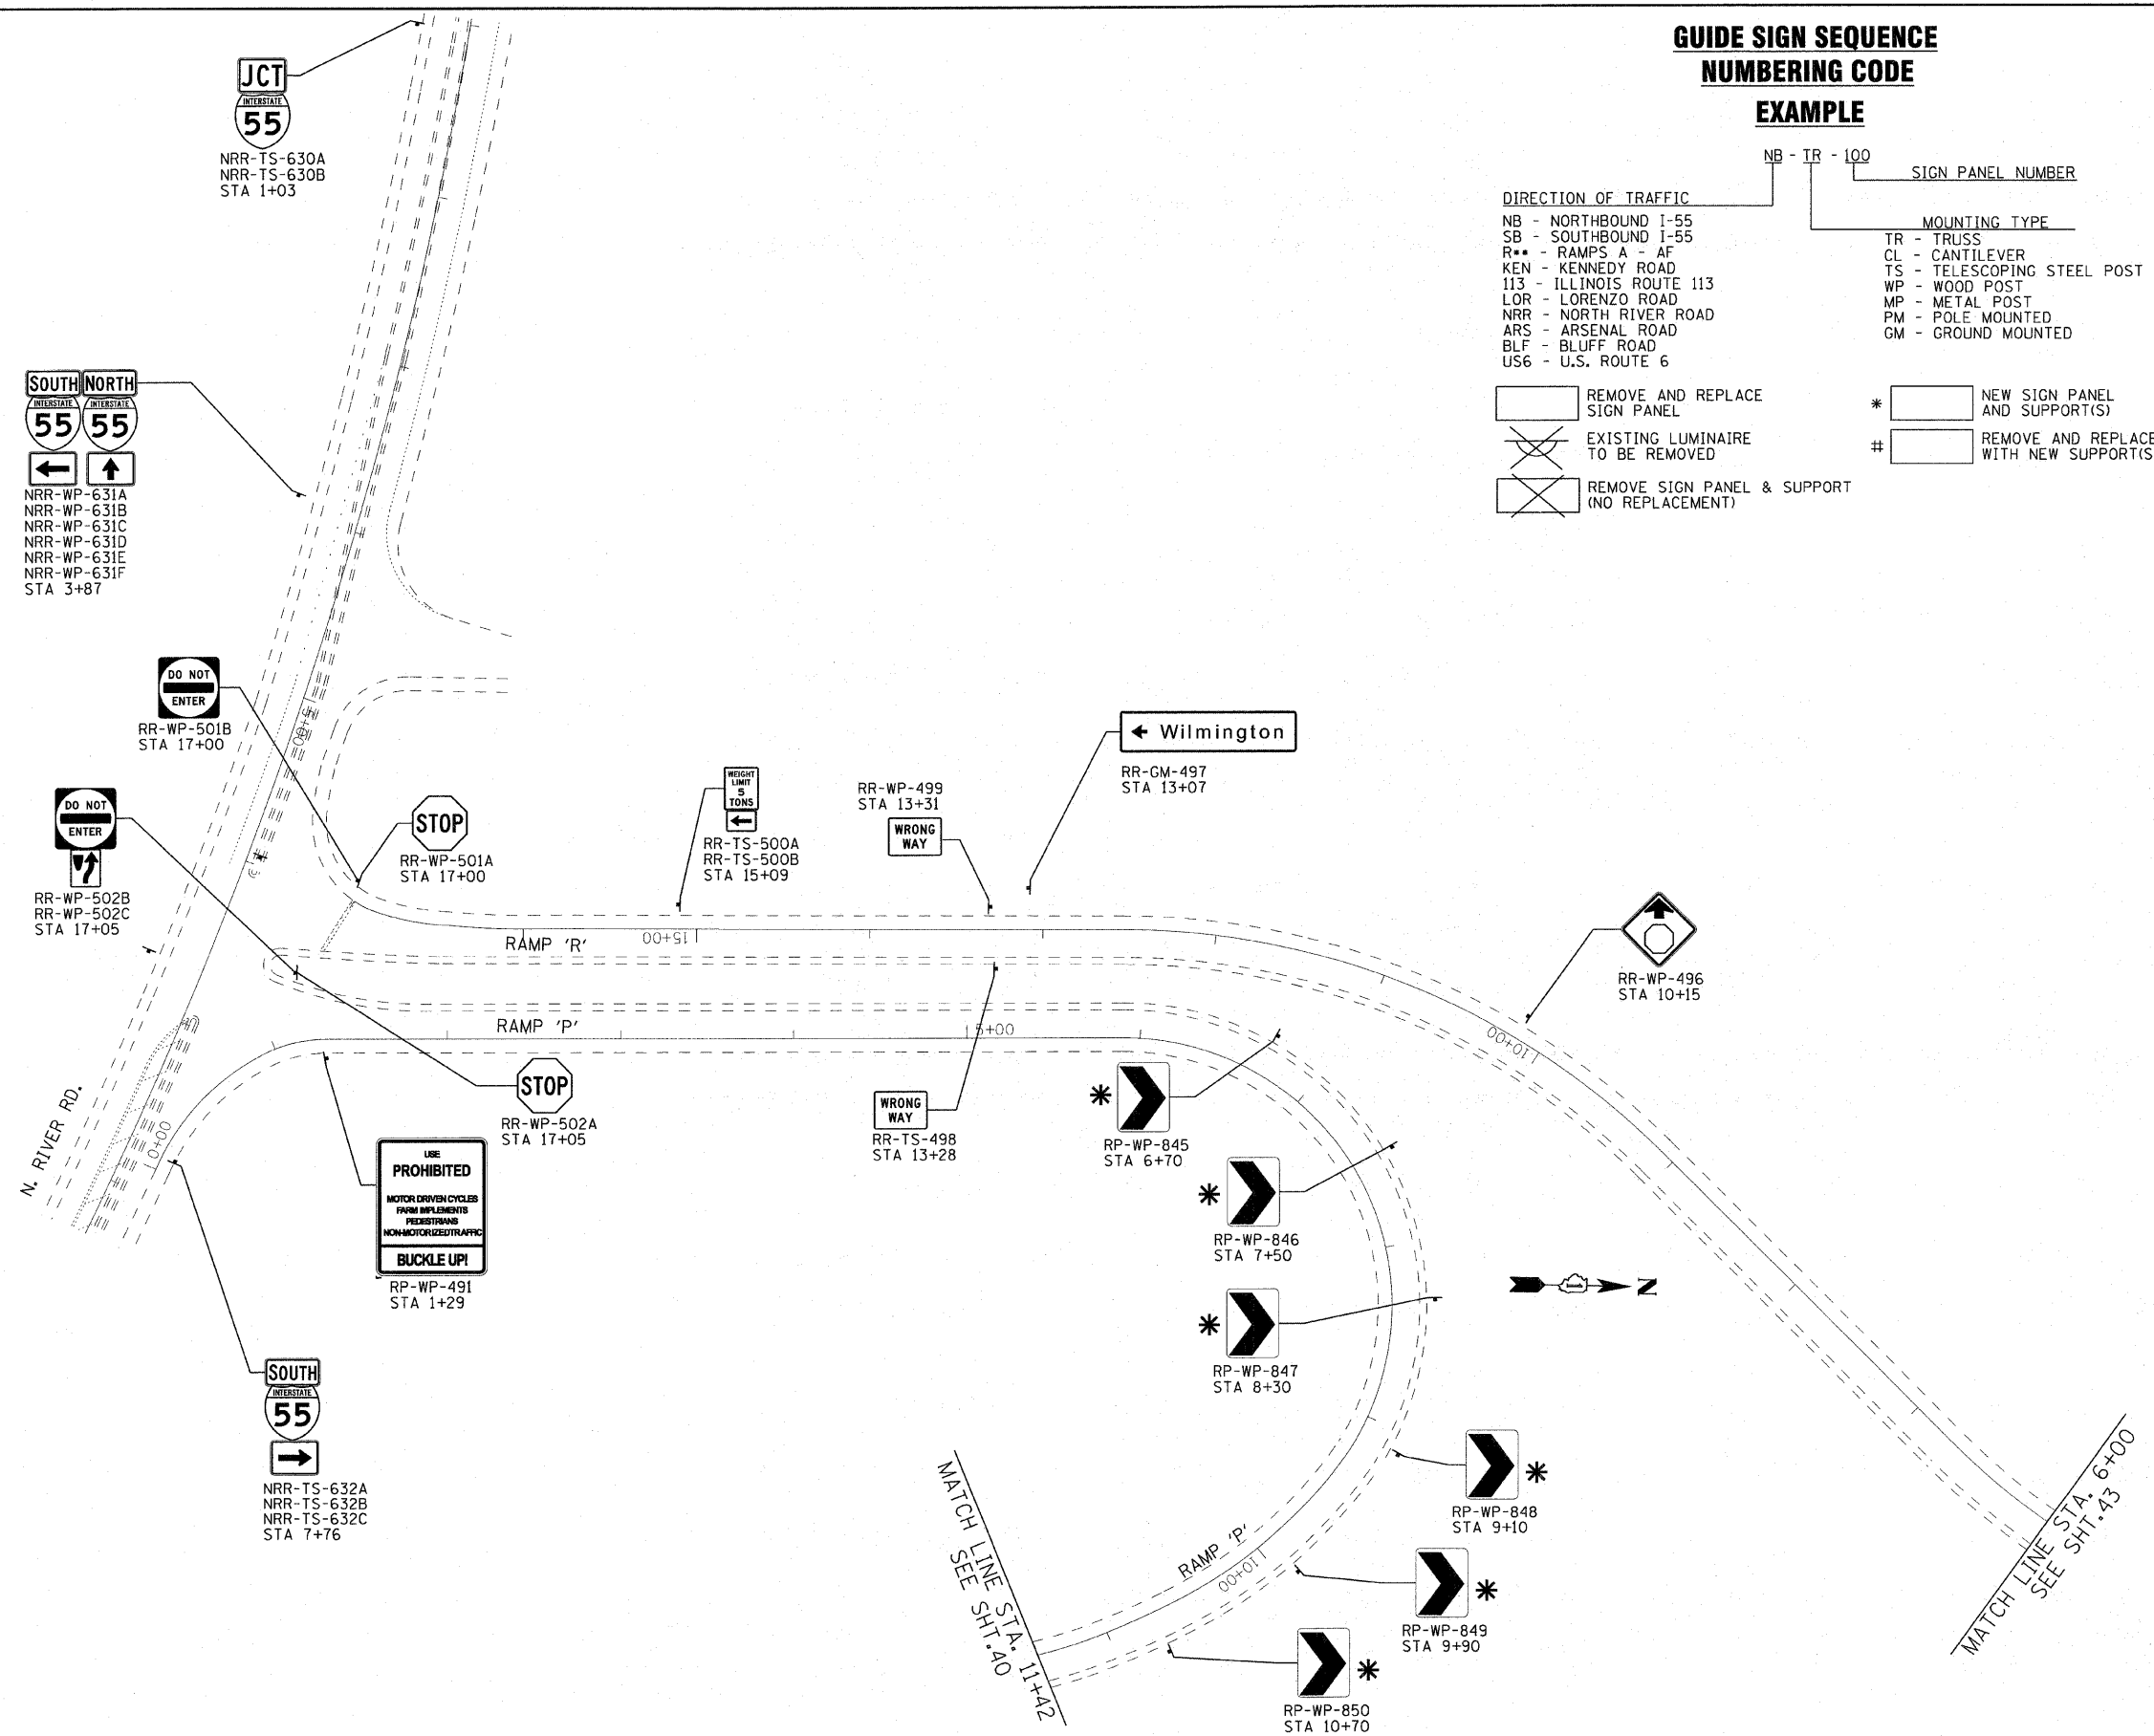

COPYRIGHT © 2009 BY BAXTER & WOODMAN, INC.
 STATE OF ILLINOIS - PROFESSIONAL DESIGN FIRM
 LICENSE NO. 184-00021 - EXPIRES 4/30/2011
 4/24/2011 8:21:54 PM
 C:\C:\p\st\d\c\ee\N\DOT\N09553-10-Design\WP-01-CADD-SURVEY\DRAWINGS\UGNS\0166010-ent+plan.dgn

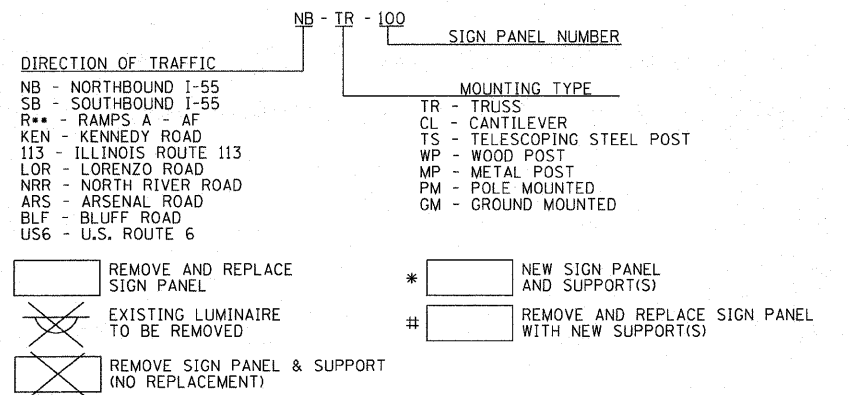

USER NAME = 23lukb	DESIGNED - DJS	REVISED -
	DRAWN - UKB	REVISED -
PLOT SCALE = 50.0000' / IN.	CHECKED - RWL	REVISED -
PLOT DATE = 4/4/2011	DATE - 11-8-10	REVISED -

**STATE OF ILLINOIS
DEPARTMENT OF TRANSPORTATION**

IL. ROUTE 55
GRUNDY COUNTY LINE TO US 6

SCALE: 1"=50' SHEET NO. OF SHEETS STA. TO STA.

F.A.I. RTE.	SECTION	COUNTY	TOTAL SHEETS	SHEET NO.
55	2010-114-SG	WILL	115	41
FED. ROAD DIST. NO. 1 ILLINOIS FED. AID PROJECT			CONTRACT NO. 60M48	