


**GUIDE SIGN SEQUENCE
NUMBERING CODE**

EXAMPLE

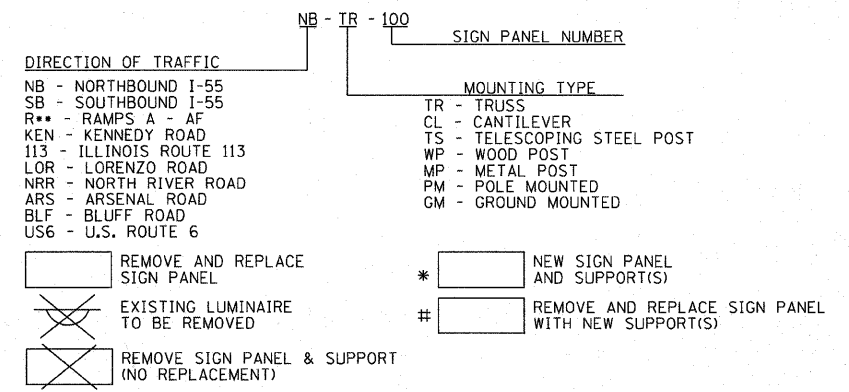

COPYRIGHT © 2009 BY BAXTER & WOODMAN, INC.
 STATE OF ILLINOIS - PROFESSIONAL DESIGN FIRM
 LICENSE NO. - JRF-00021 - EXPIRES 4/27/2011
 4/27/2011



USER NAME = 23lukb	DESIGNED - DJS	REVISED -
PLOT SCALE = 50.0000" / 1" IN.	DRAWN - LKB	REVISED -
PLOT DATE = 4/4/2011	CHECKED - RWL	REVISED -
	DATE - 11-8-10	REVISED -

**STATE OF ILLINOIS
DEPARTMENT OF TRANSPORTATION**

IL. ROUTE 55
 GRUNDY COUNTY LINE TO US 6
 SCALE: 1"=50' SHEET NO. OF SHEETS STA. 610+00 TO STA. 625+00

F.A.I. RTE.	SECTION	COUNTY	TOTAL SHEETS	SHEET NO.
55	2010-114-5G	WILL	115	43
FED. ROAD DIST. NO. 1 ILLINOIS FED. AID PROJECT			CONTRACT NO. 60M48	