


MATCH LINE STA. 685+00 SEE SHT 45

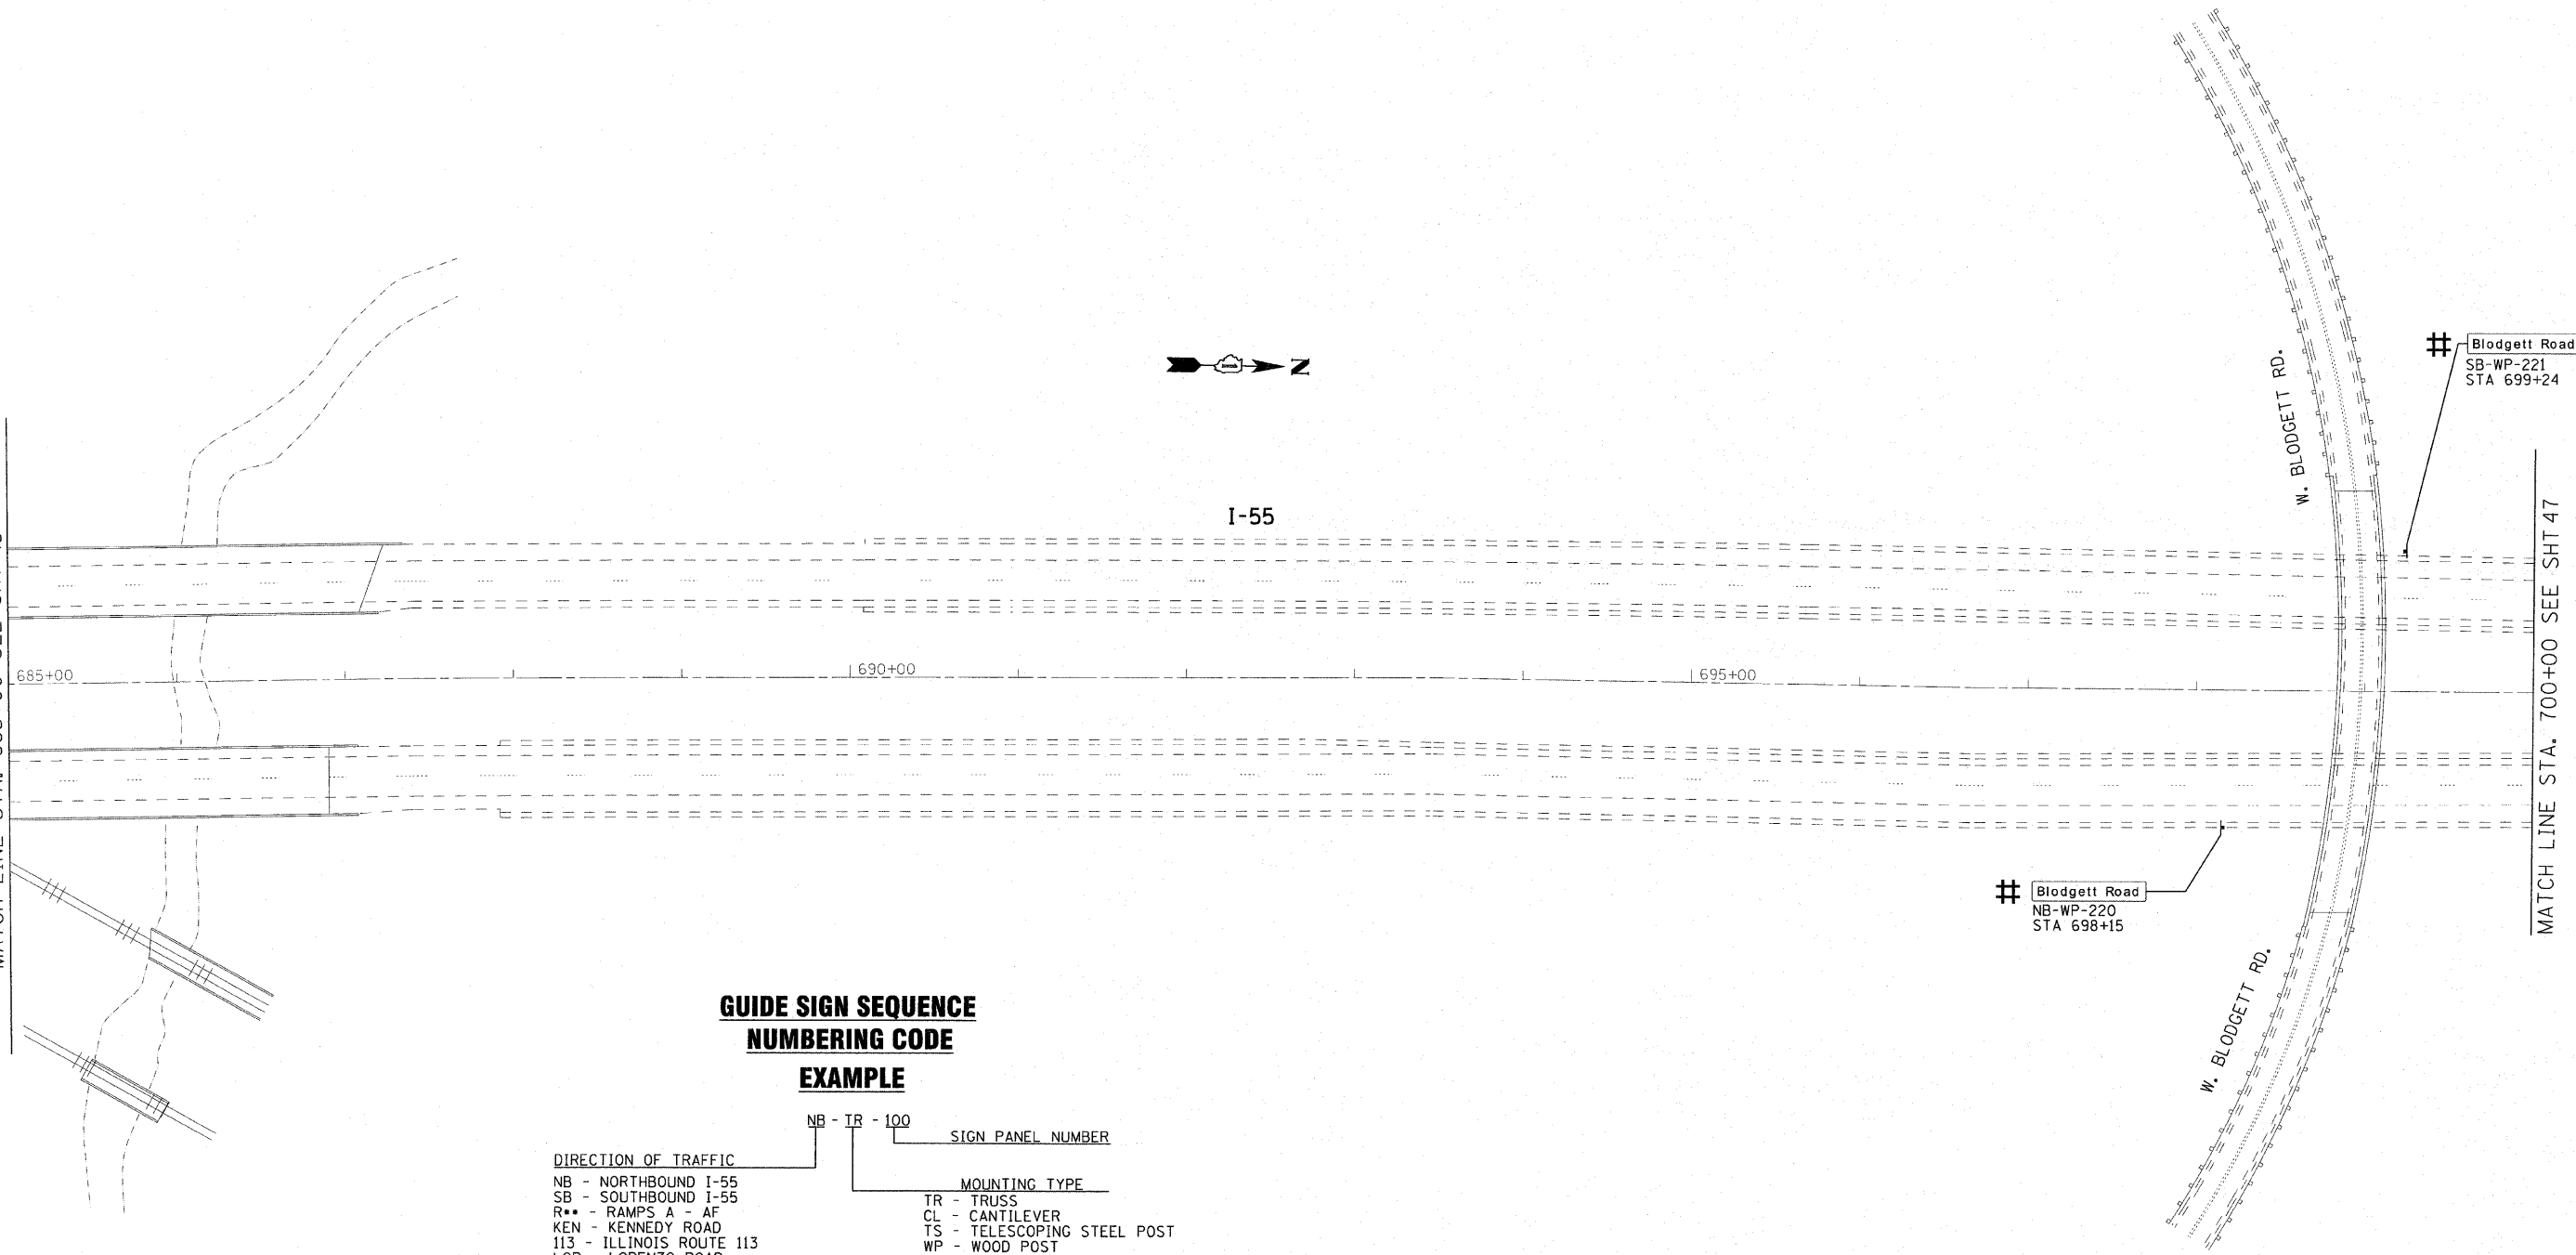

MATCH LINE STA. 700+00 SEE SHT 47

**GUIDE SIGN SEQUENCE
NUMBERING CODE
EXAMPLE**

DIRECTION OF TRAFFIC		SIGN PANEL NUMBER	
NB - NORTHBOUND I-55	TR - TRUSS	NB - TR - 100	
SB - SOUTHBOUND I-55	CL - CANTILEVER		
R** - RAMPS A - AF	TS - TELESCOPING STEEL POST		
KEN - KENNEDY ROAD	WP - WOOD POST		
113 - ILLINOIS ROUTE 113	MP - METAL POST		
LOR - LORENZO ROAD	PM - POLE MOUNTED		
NRR - NORTH RIVER ROAD	GM - GROUND MOUNTED		
ARS - ARSENAL ROAD			
BLF - BLUFF ROAD			
US6 - U.S. ROUTE 6			

REMOVE AND REPLACE SIGN PANEL	* NEW SIGN PANEL AND SUPPORT(S)
EXISTING LUMINAIRE TO BE REMOVED	# REMOVE AND REPLACE SIGN PANEL WITH NEW SUPPORT(S)
REMOVE SIGN PANEL & SUPPORT (NO REPLACEMENT)	

CONTRACT NO. 60M48 BY BAXTER & WOODMAN, INC.
 STATE OF ILLINOIS - PROFESSIONAL DESIGN FIRM
 LICENSE NO. 184-00023 - EXPIRES 4/30/2011
 230408 4/4/2011
 C:\projects\60M48\DRAWINGS\006048\01-PLAN.dgn



USER NAME - 23lukb	DESIGNED - DJS	REVISED -
PLOT SCALE = 50.0000' / 1"	DRAWN - LKB	REVISED -
PLOT DATE = 4/4/2011	CHECKED - RWL	REVISED -
	DATE - 11-8-10	REVISED -

**STATE OF ILLINOIS
DEPARTMENT OF TRANSPORTATION**

IL. ROUTE 55
GRUNDY COUNTY LINE TO US 6

SCALE: 1"=50' SHEET NO. OF SHEETS STA. 685+00 TO STA. 700+00

F.A.I. RTE.	SECTION	COUNTY	TOTAL SHEETS	SHEET NO.
55	2010-114-SG	WILL	115	46
FED. ROAD DIST. NO. 1 [ILLINOIS] FED. AID PROJECT			CONTRACT NO. 60M48	