


MATCH LINE STA. 760+00 SEE SHT 48

MATCH LINE STA. 775+00 SEE ABOVE RIGHT

MATCH LINE STA. 775+00 SEE BELOW LEFT

MATCH LINE STA. 790+00 SEE SHT 50

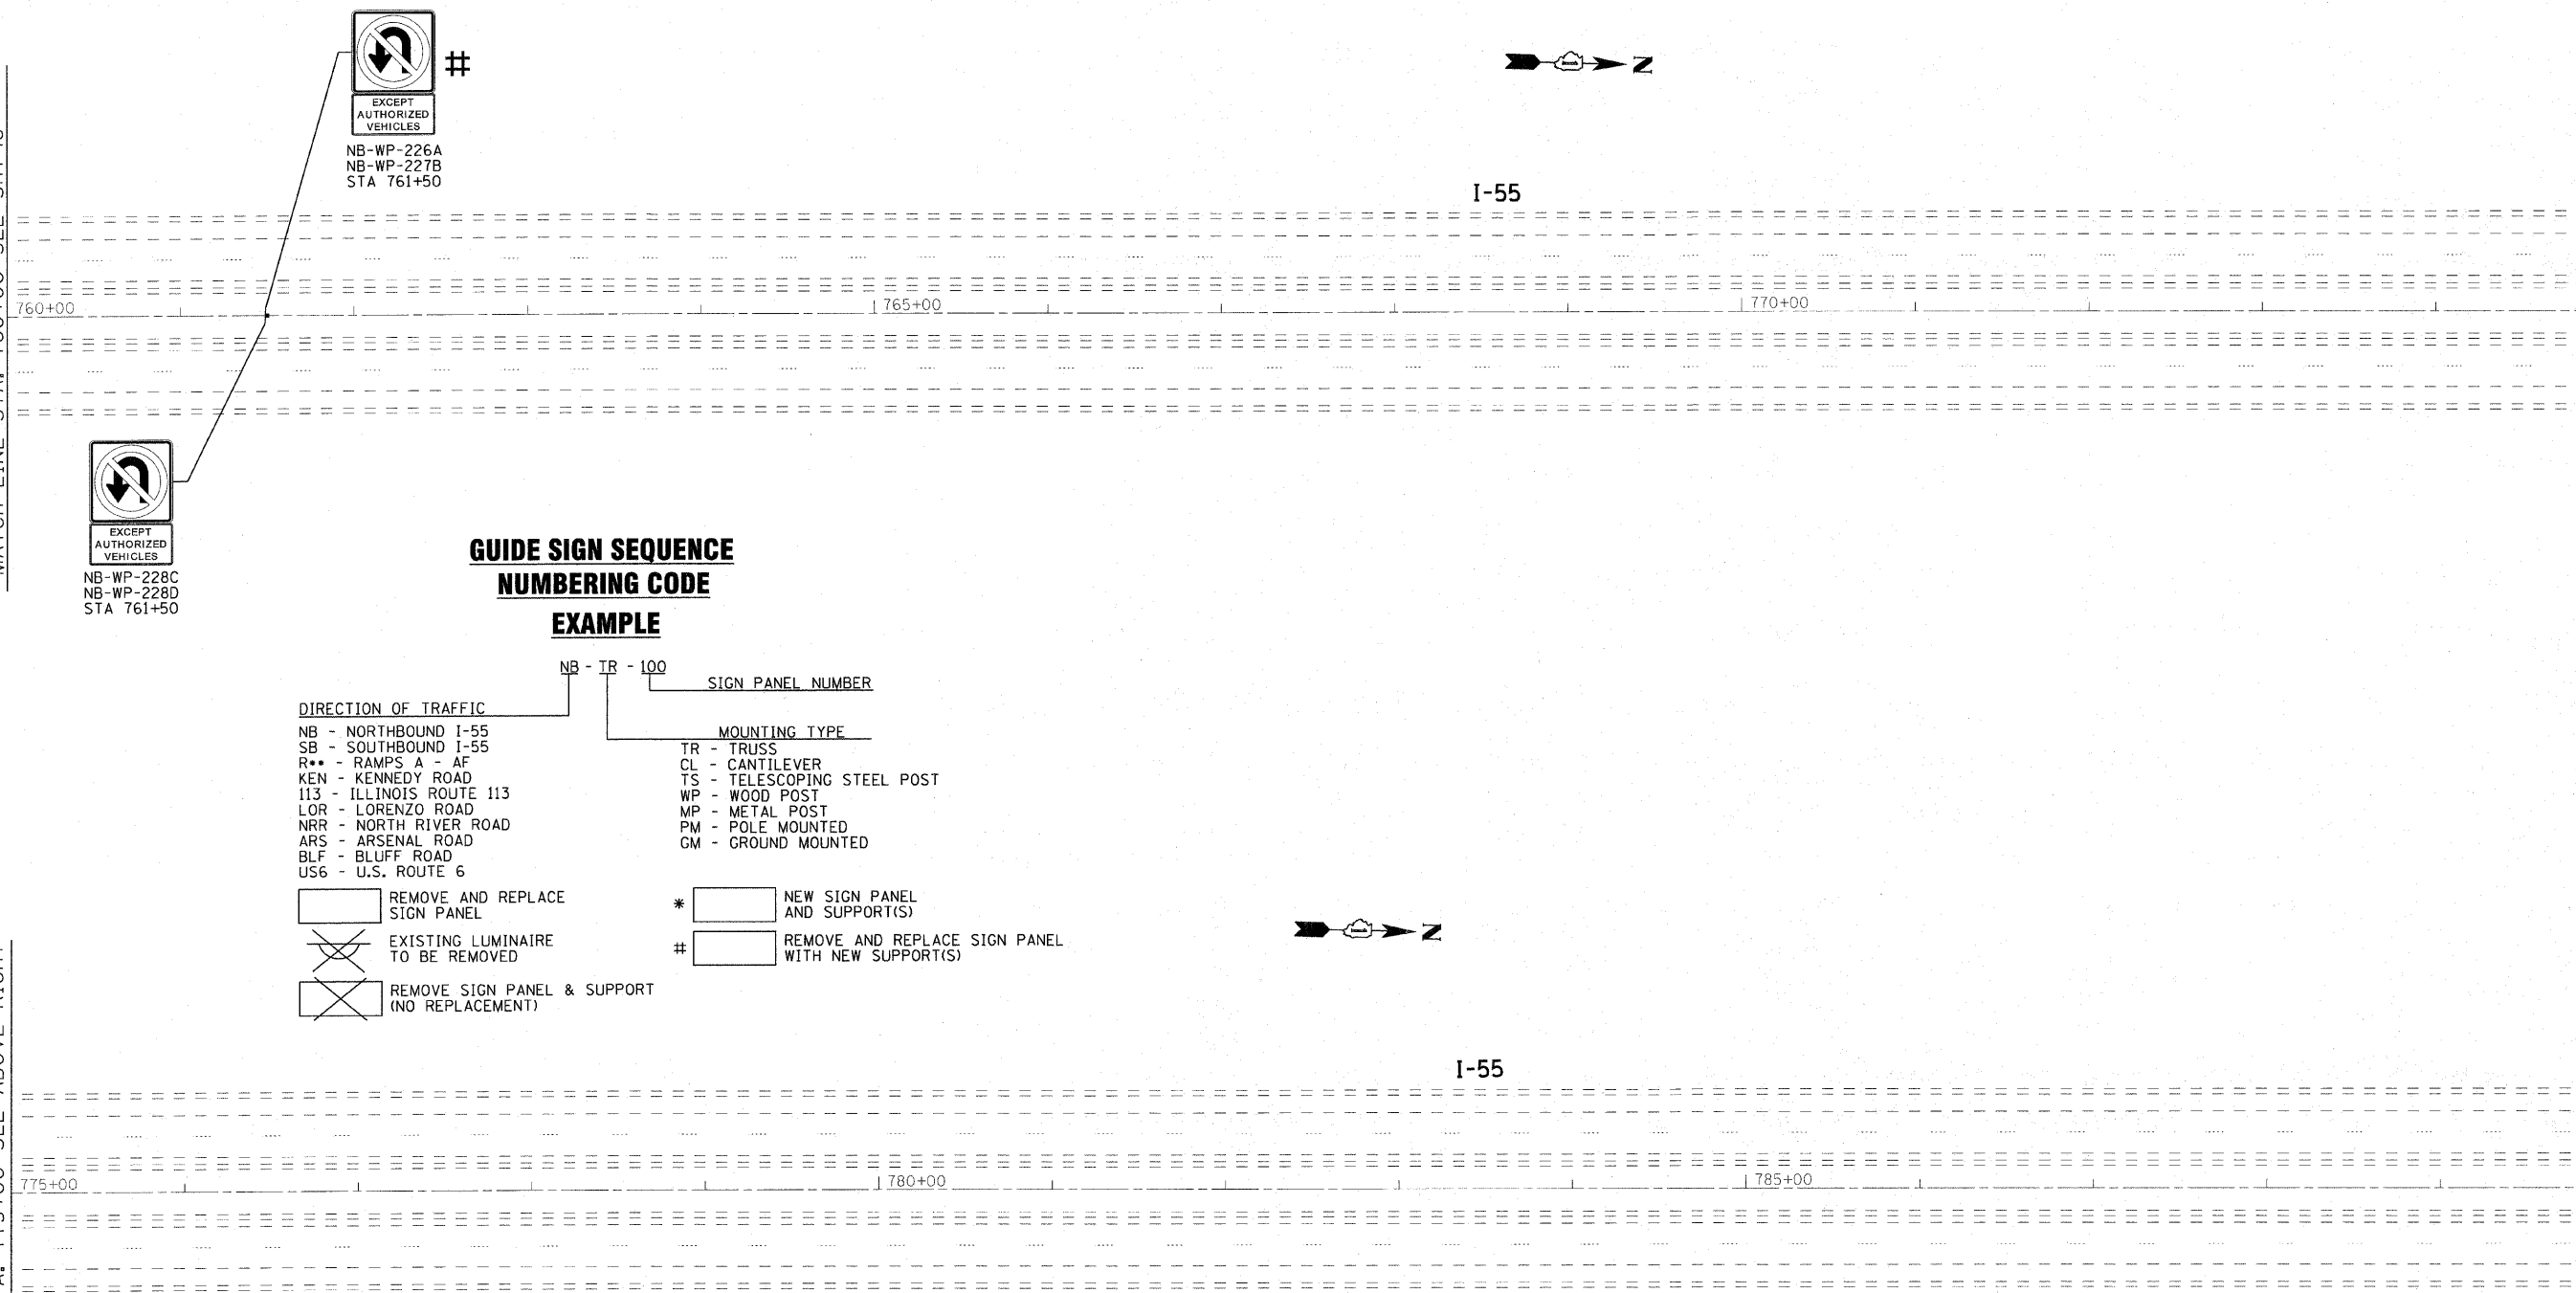

**GUIDE SIGN SEQUENCE  
NUMBERING CODE  
EXAMPLE**

- |                             |                          |                             |
|-----------------------------|--------------------------|-----------------------------|
| <b>DIRECTION OF TRAFFIC</b> | <b>SIGN PANEL NUMBER</b> | <b>MOUNTING TYPE</b>        |
| NB - NORTHBOUND I-55        | NR - TR - 100            | TR - TRUSS                  |
| SB - SOUTHBOUND I-55        |                          | CL - CANTILEVER             |
| R** - RAMP A - AF           |                          | TS - TELESCOPING STEEL POST |
| KEN - KENNEDY ROAD          |                          | WP - WOOD POST              |
| 113 - ILLINOIS ROUTE 113    |                          | MP - METAL POST             |
| LOP - LORENZO ROAD          |                          | PM - POLE MOUNTED           |
| NRN - NORTH RIVER ROAD      |                          | GM - GROUND MOUNTED         |
| ARS - ARSENAL ROAD          |                          |                             |
| BLR - BLUFF ROAD            |                          |                             |
| US6 - U.S. ROUTE 6          |                          |                             |
- 
- |                                              |                                                      |
|----------------------------------------------|------------------------------------------------------|
| REMOVE AND REPLACE SIGN PANEL                | *  NEW SIGN PANEL AND SUPPORT(S)                     |
| EXISTING LUMINAIRE TO BE REMOVED             | #  REMOVE AND REPLACE SIGN PANEL WITH NEW SUPPORT(S) |
| REMOVE SIGN PANEL & SUPPORT (NO REPLACEMENT) |                                                      |

COPYRIGHT © 2009 BY BAXTER & WOODMAN, INC.  
 ALL RIGHTS RESERVED. PLOT DATE: 4/14/2011  
 LICENSE NO. 184-00021 - EXPIRES 4/30/2011  
 C:\Crs\stcl\low\LDOT\0095\1-AC-Design\WP-00\000-SURVIEW\DRAWINGS\0095\0060\IP-SHT-PLAN.dgn  
 4/14/2011 8:56:07 PM



USER NAME = 23lukb	DESIGNED - DJS	REVISED -
PLOT SCALE = 5/8"=1'-0"	DRAWN - LKB	REVISED -
PLOT DATE = 4/14/2011	CHECKED - RWL	REVISED -
	DATE - 11-8-10	REVISED -

**STATE OF ILLINOIS  
DEPARTMENT OF TRANSPORTATION**

IL. ROUTE 55  
GRUNDY COUNTY LINE TO US 6

SCALE: 1"=50' SHEET NO. OF SHEETS STA. 760+00 TO STA. 790+00

F.A.I. RFE.	SECTION	COUNTY	TOTAL SHEETS	SHEET NO.
55	2010-114-5G	WILL	115	49
CONTRACT NO. 60M48				
FED. ROAD DIST. NO. 1 ILLINOIS FED. AID PROJECT				