


COPYRIGHT © 2009 BY BAXTER & WOODMAN, INC.
 ALL RIGHTS RESERVED. NO PART OF THIS DOCUMENT MAY BE REPRODUCED OR TRANSMITTED IN ANY FORM OR BY ANY MEANS, ELECTRONIC OR MECHANICAL, INCLUDING PHOTOCOPYING, RECORDING, OR BY ANY INFORMATION STORAGE AND RETRIEVAL SYSTEM.
 LICENSE NO. 384-00121 - EXPIRES 4/30/2011
 4/14/2011 8:35:28 PM

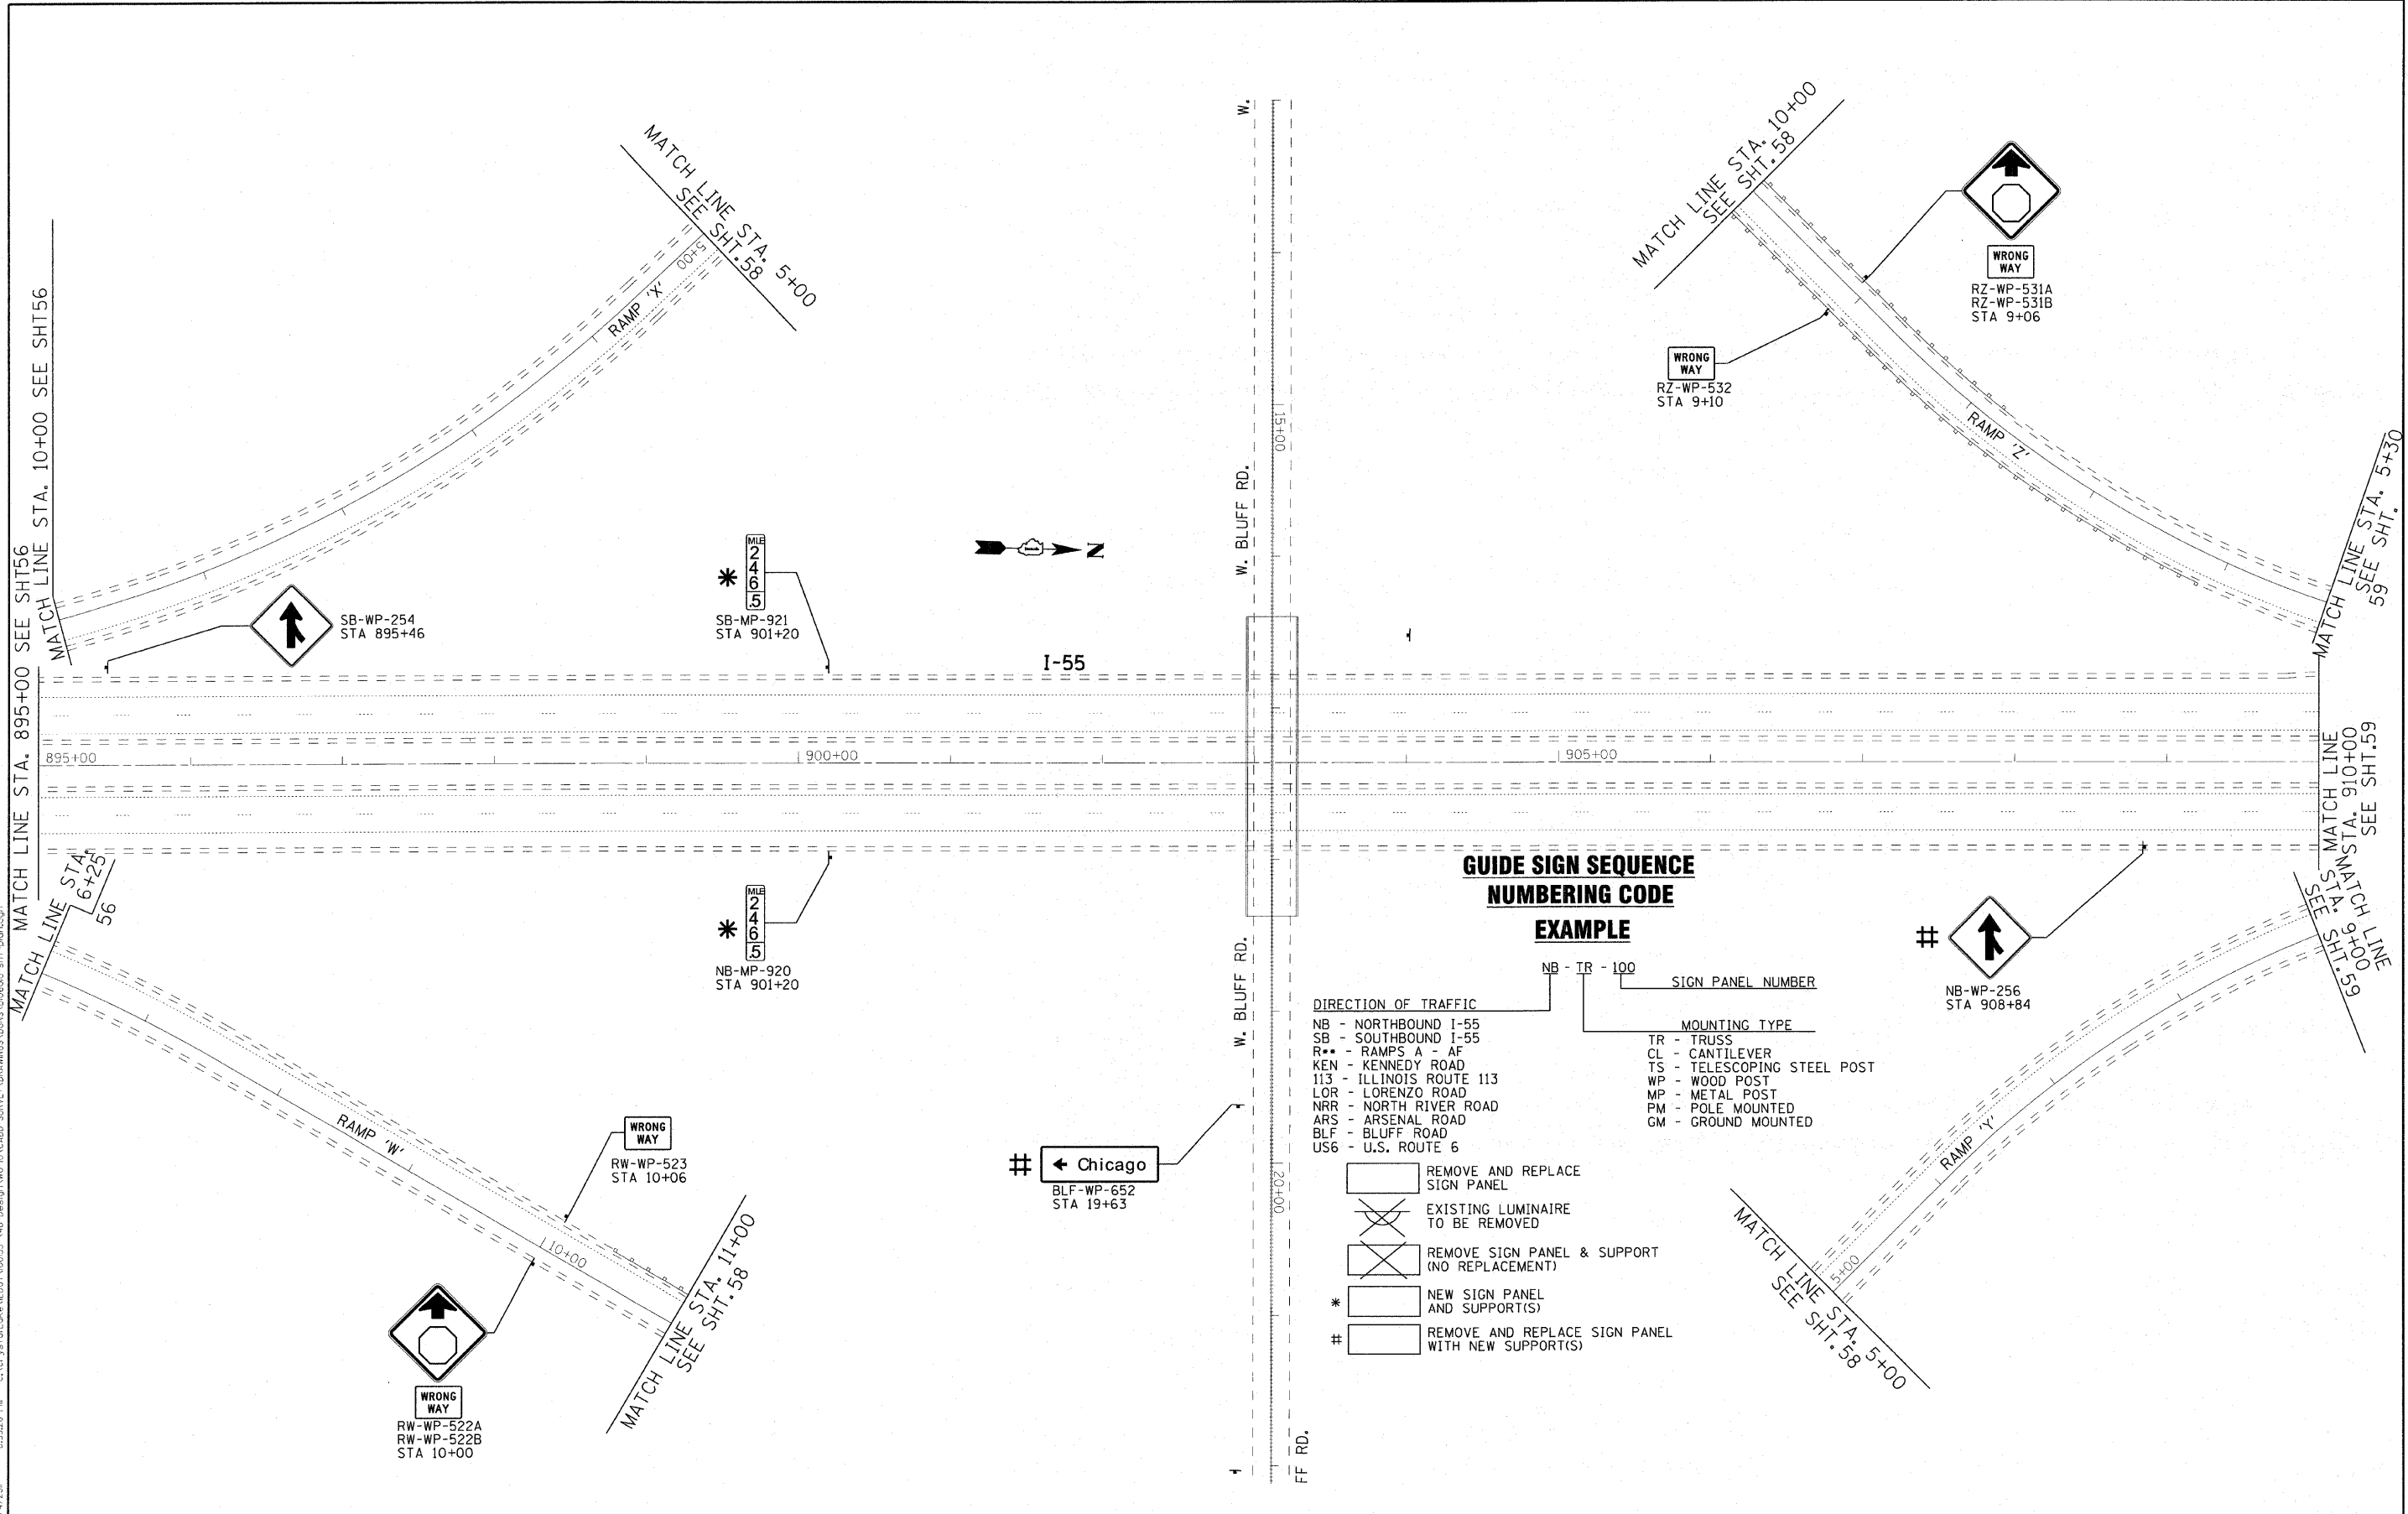

**GUIDE SIGN SEQUENCE
NUMBERING CODE**

EXAMPLE

- | | | |
|--|--|---|
| <p>DIRECTION OF TRAFFIC</p> <ul style="list-style-type: none"> NB - NORTHBOUND I-55 SB - SOUTHBOUND I-55 R** - RAMP A - AF KEN - KENNEDY ROAD 113 - ILLINOIS ROUTE 113 LOR - LORENZO ROAD NRR - NORTH RIVER ROAD ARS - ARSENAL ROAD BLF - BLUFF ROAD US6 - U.S. ROUTE 6 | <p>SIGN PANEL NUMBER</p> <p>NB - TR - 100</p> | <p>MOUNTING TYPE</p> <ul style="list-style-type: none"> TR - TRUSS CL - CANTILEVER TS - TELESCOPING STEEL POST WP - WOOD POST MP - METAL POST PM - POLE MOUNTED GM - GROUND MOUNTED |
|--|--|---|
-
- | |
|--|
| <ul style="list-style-type: none"> REMOVE AND REPLACE SIGN PANEL EXISTING LUMINAIRE TO BE REMOVED REMOVE SIGN PANEL & SUPPORT (NO REPLACEMENT) * NEW SIGN PANEL AND SUPPORT(S) # REMOVE AND REPLACE SIGN PANEL WITH NEW SUPPORT(S) |
|--|



USER NAME = 23lukb	DESIGNED - DJS	REVISED -
PLOT SCALE = 50.0000' / IN.	DRAWN - UKB	REVISED -
PLOT DATE = 4/14/2011	CHECKED - RWL	REVISED -
	DATE - 11-8-10	REVISED -

STATE OF ILLINOIS
DEPARTMENT OF TRANSPORTATION

IL. ROUTE 55
GRUNDY COUNTY LINE TO US 6

SCALE: 1"=50' SHEET NO. OF SHEETS STA. 895+00 TO STA. 910+00

F.A.I. RTE. 55	SECTION 2010-114-SG	COUNTY WILL	TOTAL SHEETS 115	SHEET NO. 53
FED. ROAD DIST. NO. 1 ILLINOIS FED. AID PROJECT				