


MATCH LINE STA. 925+00 SEE SHT 59

MATCH LINE STA. 940+00 SEE ABOVE RIGHT

MATCH LINE STA. 940+00 SEE BELOW LEFT

MATCH LINE STA. 955+00 SEE SHT 61

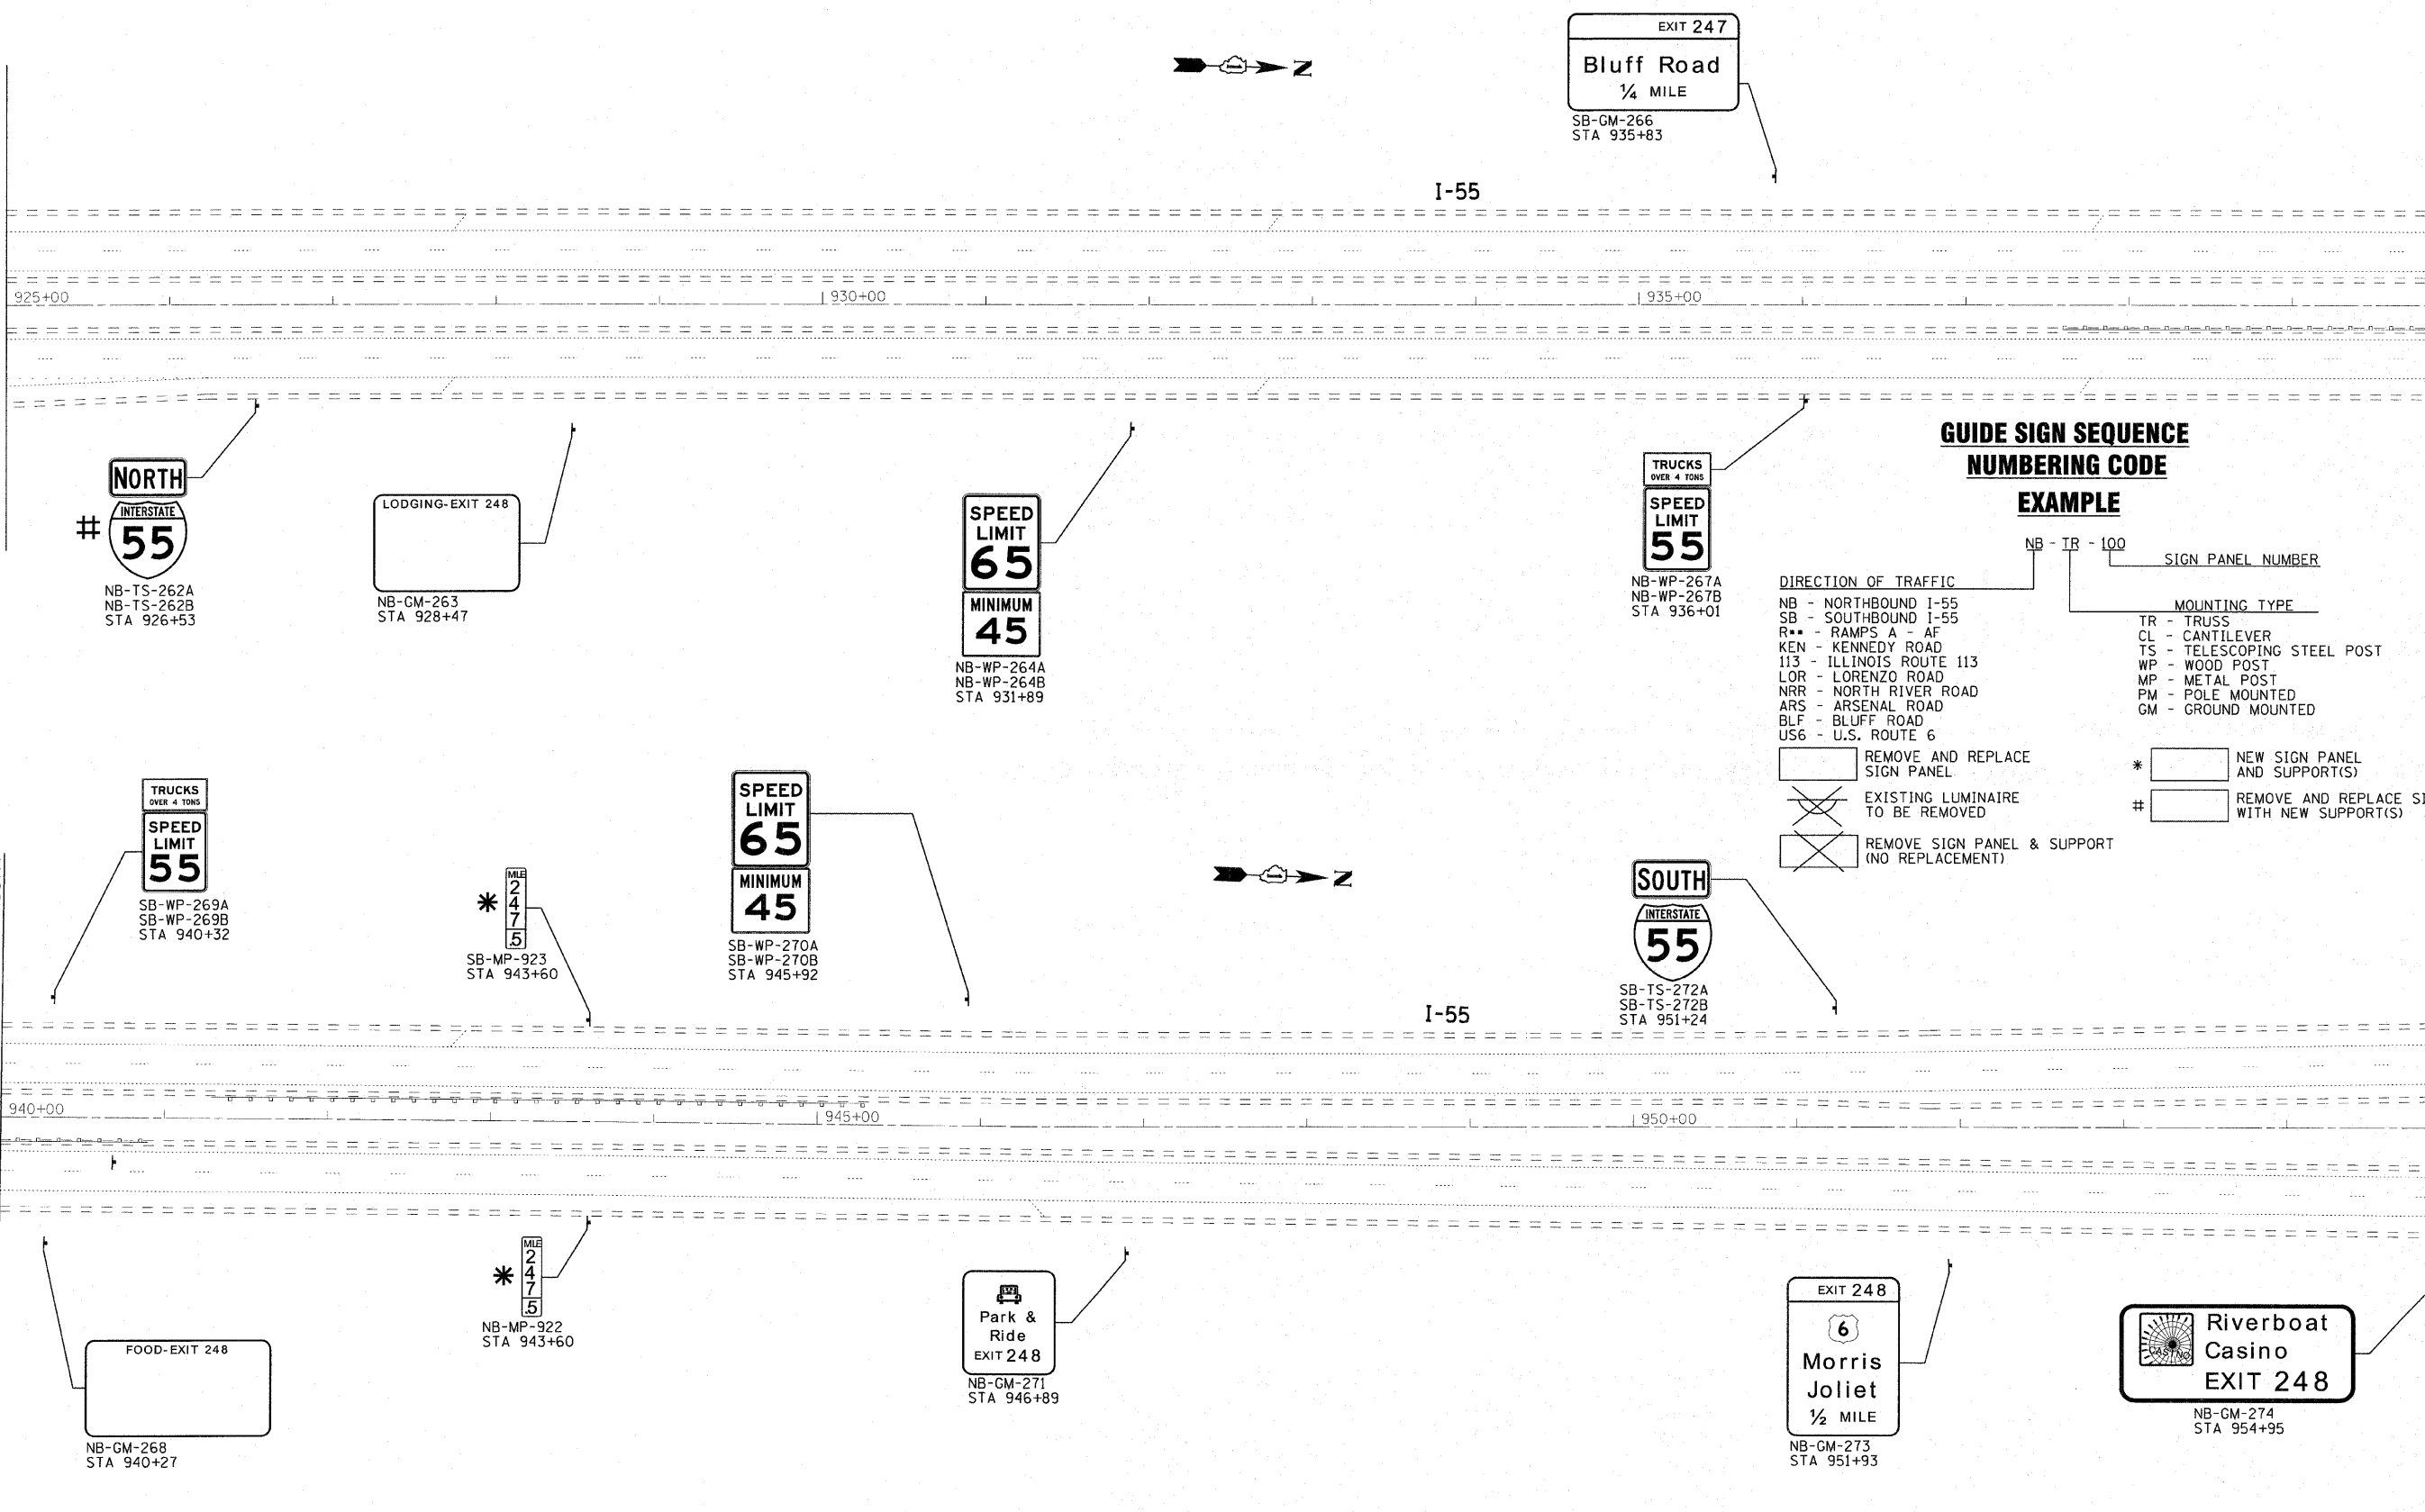

GUIDE SIGN SEQUENCE NUMBERING CODE

EXAMPLE

- DIRECTION OF TRAFFIC**
- NB - NORTHBOUND I-55
 - SB - SOUTHBOUND I-55
 - R** - RAMP A - AF
 - KEN - KENNEDY ROAD
 - 113 - ILLINOIS ROUTE 113
 - LOR - LORENZO ROAD
 - NRR - NORTH RIVER ROAD
 - ARS - ARSENAL ROAD
 - BLF - BLUFF ROAD
 - US6 - U.S. ROUTE 6
- MOUNTING TYPE**
- TR - TRUSS
 - CL - CANTILEVER
 - TS - TELESCOPING STEEL POST
 - WP - WOOD POST
 - MP - METAL POST
 - PM - POLE MOUNTED
 - GM - GROUND MOUNTED
- REMOVE AND REPLACE SIGN PANEL**
- EXISTING LUMINAIRE TO BE REMOVED**
- REMOVE SIGN PANEL & SUPPORT (NO REPLACEMENT)**
- NEW SIGN PANEL AND SUPPORT(S)**
- REMOVE AND REPLACE SIGN PANEL WITH NEW SUPPORT(S)**

DESIGNED BY: BAXTER WOODMAN INC. PROFESSIONAL ENGINEERING FIRM
 LICENSE NO. 00121 - EXP. 12/31/2011
 4/24/2011



USER NAME = 231ukb	DESIGNED - DJS	REVISED -
PLOT SCALE = 50.0000' / IN.	DRAWN - UKB	REVISED -
PLOT DATE = 4/4/2011	CHECKED - RWL	REVISED -
	DATE - 11-8-10	REVISED -

STATE OF ILLINOIS
DEPARTMENT OF TRANSPORTATION

IL. ROUTE 55
GRUNDY COUNTY LINE TO US 6

SCALE: 1"=50' SHEET NO. OF SHEETS STA. 925+00 TO STA. 955+00

F.A.I. RTE.	SECTION	COUNTY	TOTAL SHEETS	SHEET NO.
55	2010-114-SG	WILL	115	56
FED. ROAD DIST. NO. 1 ILLINOIS FED. AID PROJECT				

CONTRACT NO. 60M48