


WORK ZONE	W2-1115
SPEED LIMIT	R2-1
45	
BEGINS	W2-1113 36 x 12
#375 FINE MINIMUM	R2-1106 36 x 18

WORK ZONE	W2-1115
SPEED LIMIT	R2-1
45	
BEGINS	W2-1113 36 x 12
#375 FINE MINIMUM	R2-1106 36 x 18

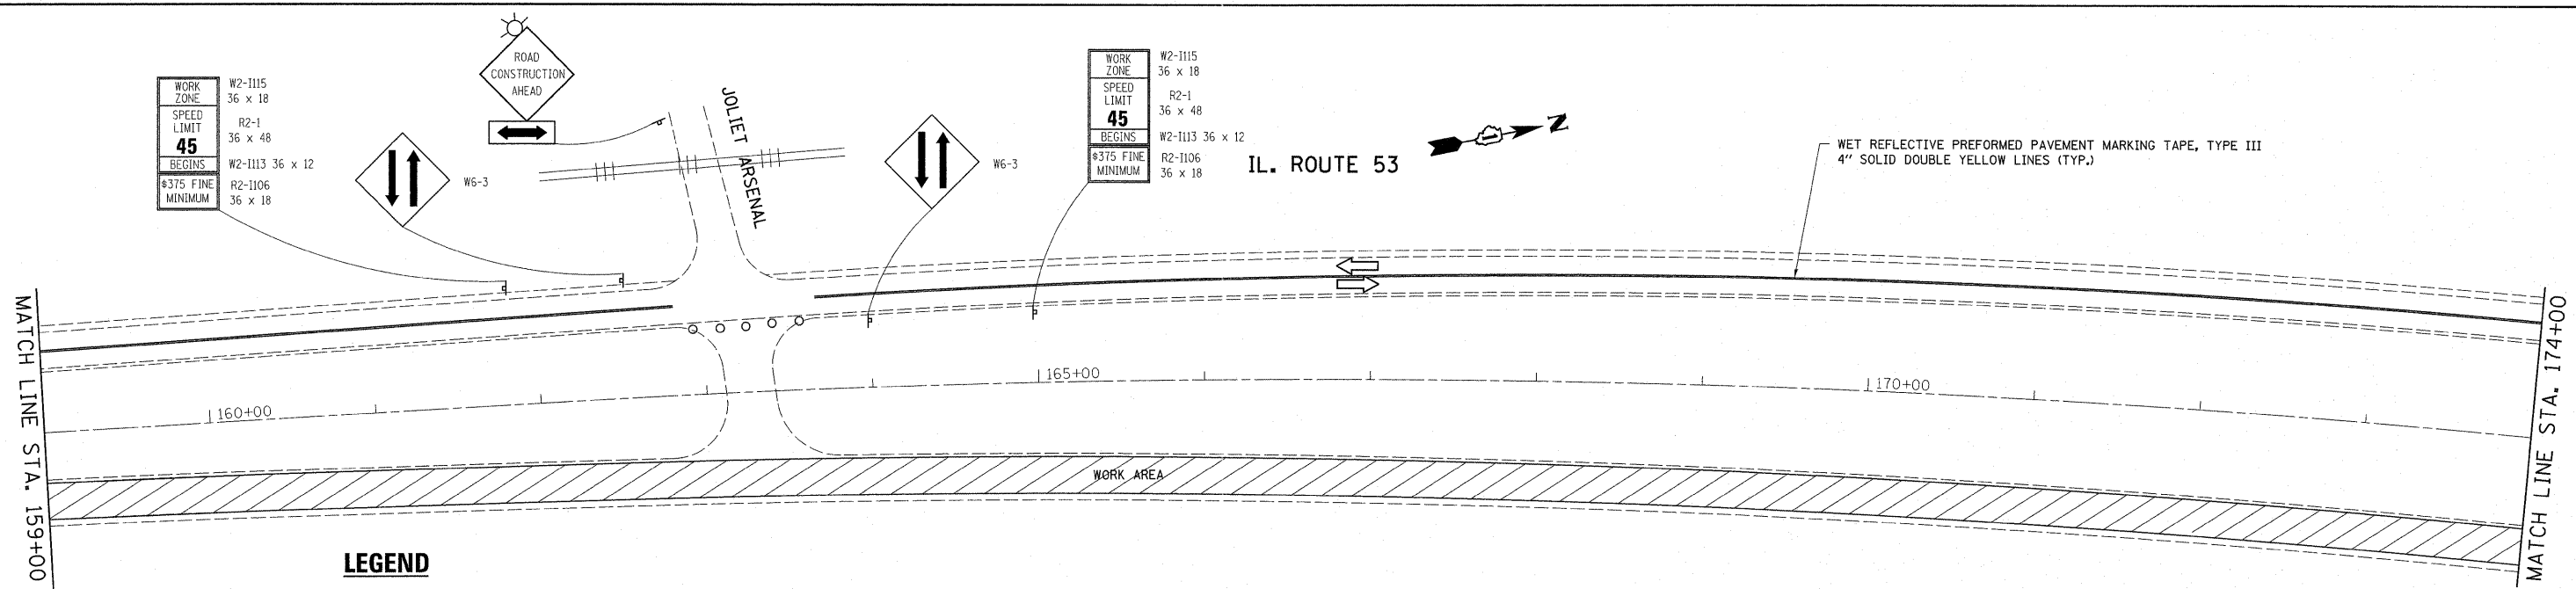


LEGEND

- WORK AREA
- VERTICAL PANEL (BACK TO BACK)
- TYPE III BARRICADE WITH FLASHING LIGHT
- TYPE II BARRICADE OR DRUM WITH MONO-DIRECTIONAL STEADY BURN LIGHT, 25' C-C
- SIGN
- DIRECTION OF TRAFFIC FLOW
- MONODIRECTIONAL FLASHING BEACON
- ARROW BOARD
- DIRECTION INDICATOR BARRICADE WITH STEADY BURN MONODIRECTIONAL LIGHT
- TEMPORARY PAVEMENT

NOTES

THE ROAD CONSTRUCTION AHEAD SIGN SHALL BE LOCATED ONE MILE IN ADVANCE OF THE PROJECT LIMITS PER STANDARD 701431.

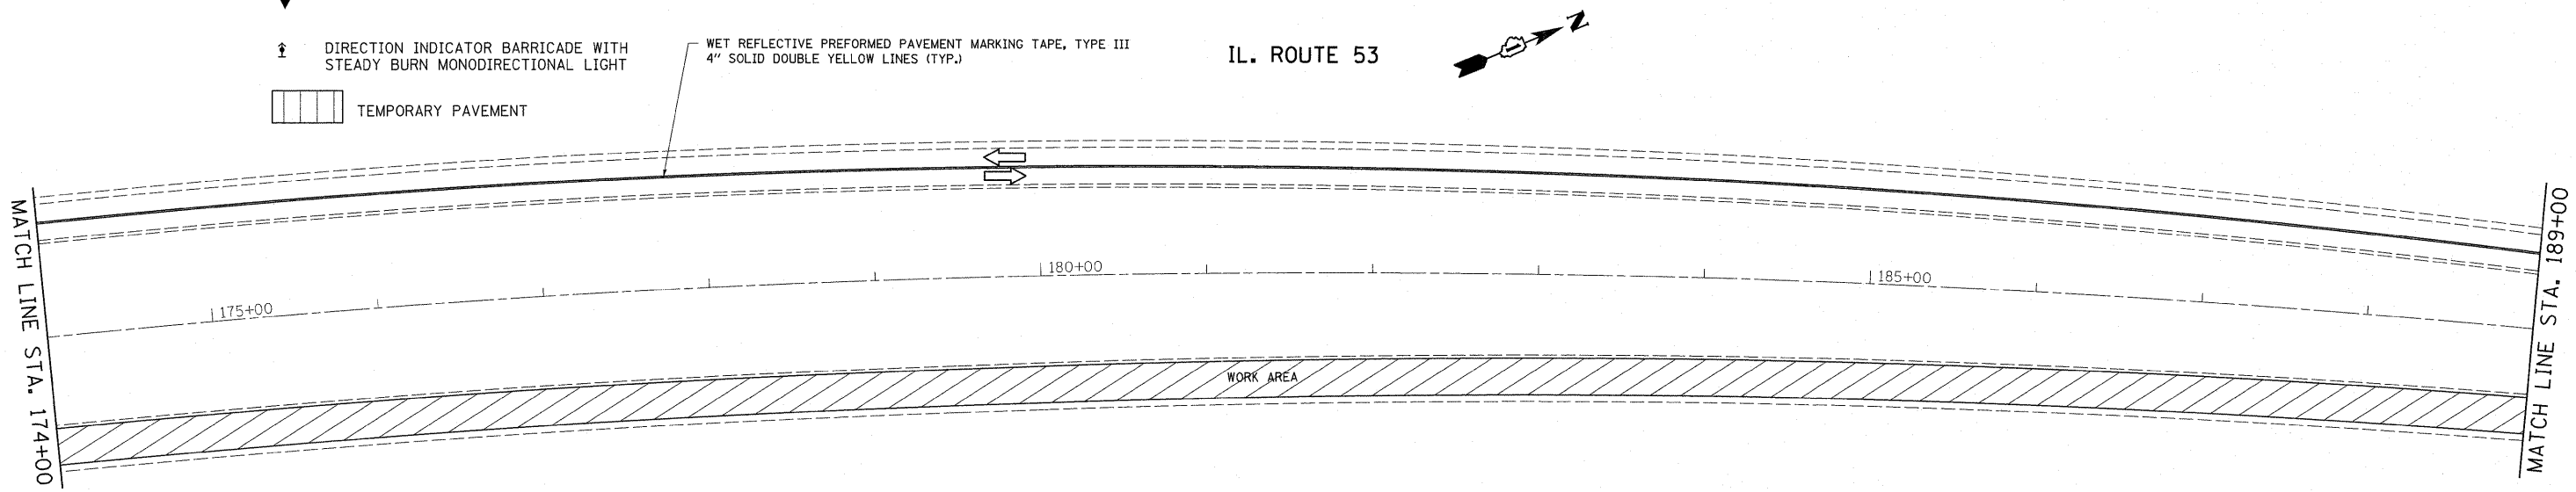

FILE NAME =	USER NAME = qureshiya	DESIGNED -	REVISED -
c:\pwwork\pwwork\qureshiya\d0255746\012211-sh-t-plan.dgn		DRAWN -	REVISED -
PLOT SCALE = 50.0000' / IN.		CHECKED -	REVISED -
PLOT DATE = 5/25/2011		DATE -	REVISED -

STATE OF ILLINOIS
DEPARTMENT OF TRANSPORTATION

SUGGESTED TRAFFIC CONTROL
STAGE ONE

SCALE: SHEET NO. 6 OF 20 SHEETS STA. TO STA.

F.A.P. RTE.	SECTION	COUNTY	TOTAL SHEETS	SHEET NO.
846	4-RS-4	WILL	25	14F
CONTRACT NO. 60N05				
ILLINOIS FED. AID PROJECT				