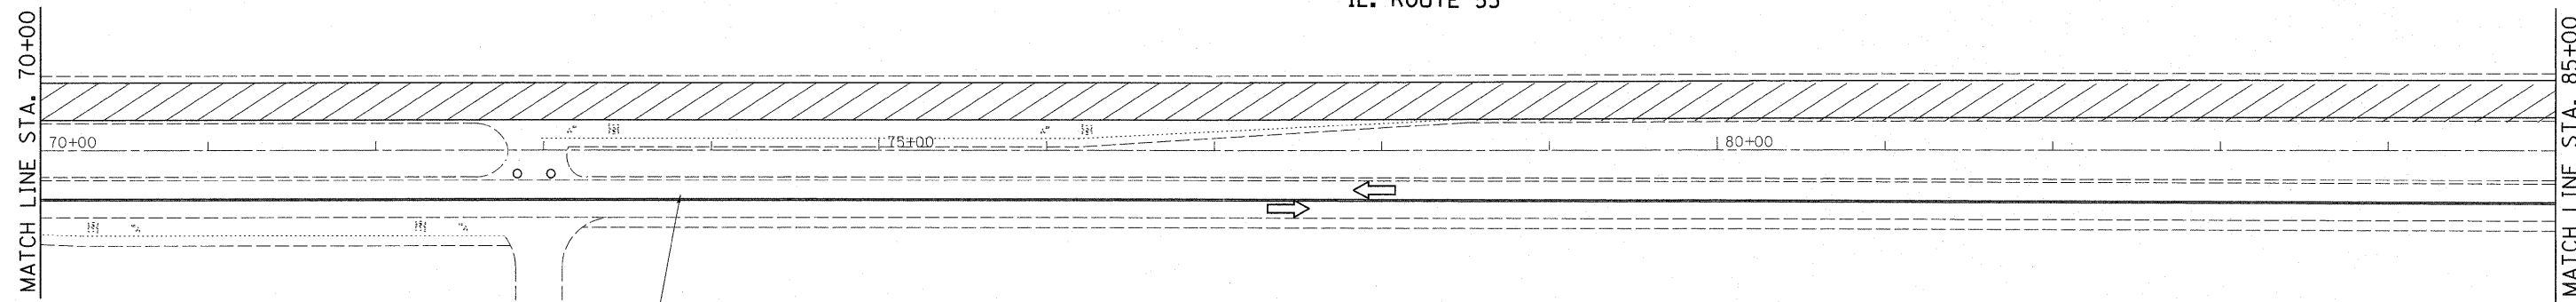
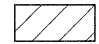


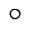
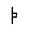
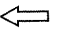
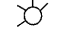


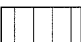


IL. ROUTE 53



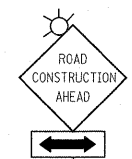
LEGEND

-  WORK AREA
-  VERTICAL PANEL (BACK TO BACK)
-  TYPE III BARRICADE WITH FLASHING LIGHT
-  TYPE II BARRICADE OR DRUM WITH MONO-DIRECTIONAL STEADY BURN LIGHT, 25' C-C
-  SIGN
-  DIRECTION OF TRAFFIC FLOW
-  MONODIRECTIONAL FLASHING BEACON
-  ARROW BOARD
-  DIRECTION INDICATOR BARRICADE WITH STEADY BURN MONODIRECTIONAL LIGHT
-  TEMPORARY PAVEMENT

WET REFLECTIVE PREFORMED PAVEMENT MARKING TAPE, TYPE III
4" SOLID DOUBLE YELLOW LINES (TYP.)

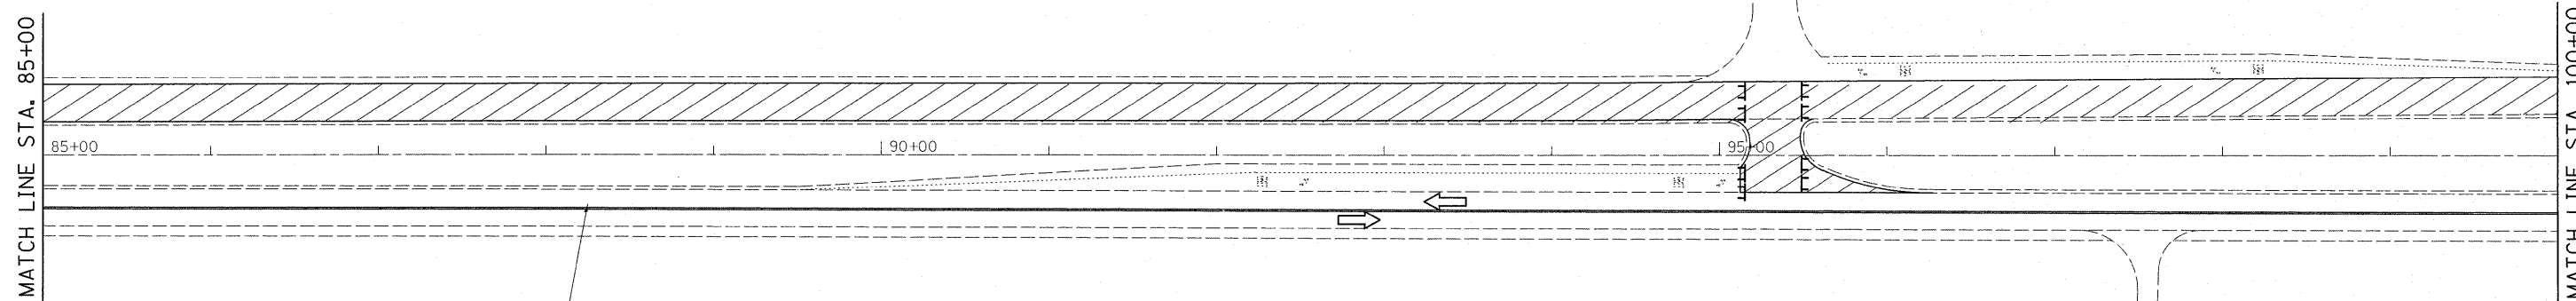
NOTES

THE ROAD CONSTRUCTION AHEAD SIGN SHALL BE LOCATED ONE MILE IN ADVANCE OF THE PROJECT LIMITS PER STANDARD 701431.



JOLIET ARSENAL

IL. ROUTE 53



WET REFLECTIVE PREFORMED PAVEMENT MARKING TAPE, TYPE III
4" SOLID DOUBLE YELLOW LINES (TYP.)

FILE NAME =	USER NAME = qureshya	DESIGNED -	REVISED -	STATE OF ILLINOIS DEPARTMENT OF TRANSPORTATION	SUGGESTED TRAFFIC CONTROL STAGE TWO			F.A.P. RTE. 846	SECTION 4-RS-4	COUNTY WILL	TOTAL SHEETS 25	SHEET NO. 16B
ct:\pw\work\p\dot\qureshya\d0255746\0122211-sh-t-plan.dgn	PLOT SCALE = 50.0000' / IN.	DRAWN -	REVISED -		SCALE:	SHEET NO. 12 OF 18 SHEETS	STA.	TO STA.	CONTRACT NO. 60N05			
	PLOT DATE = 5/4/2011	CHECKED -	REVISED -		ILLINOIS FED. AID PROJECT							
		DATE -	REVISED -									