
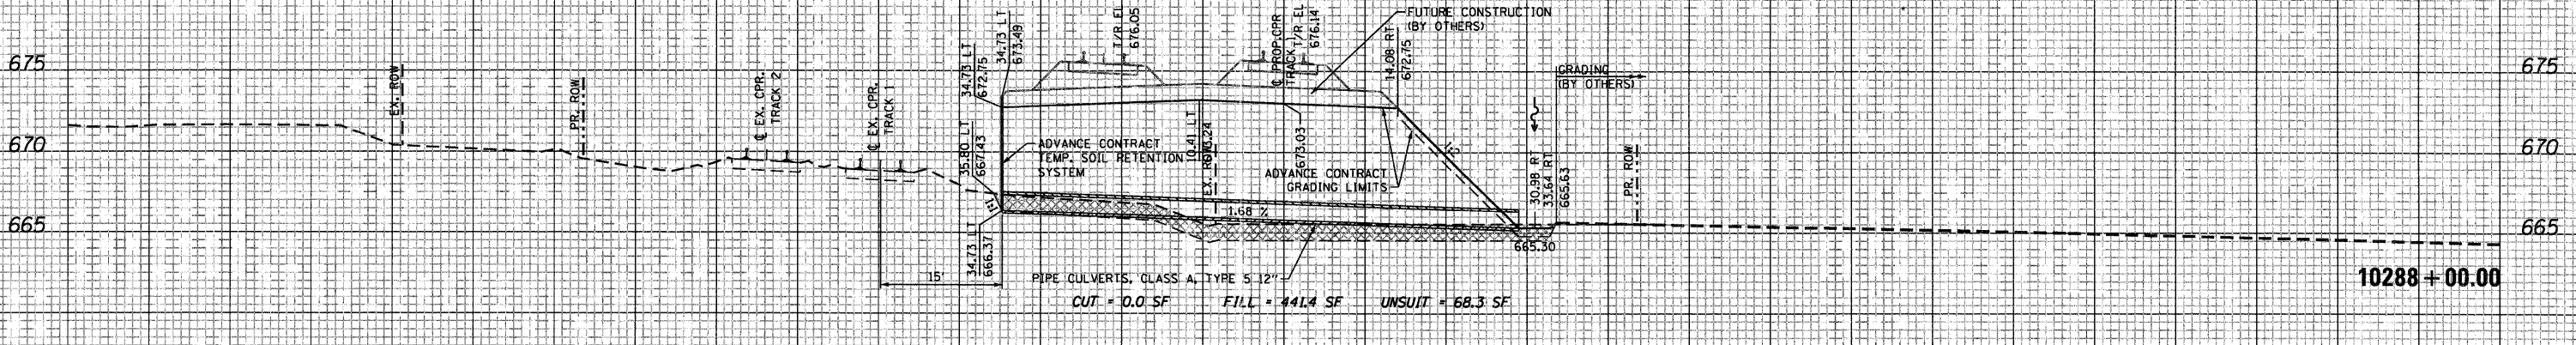
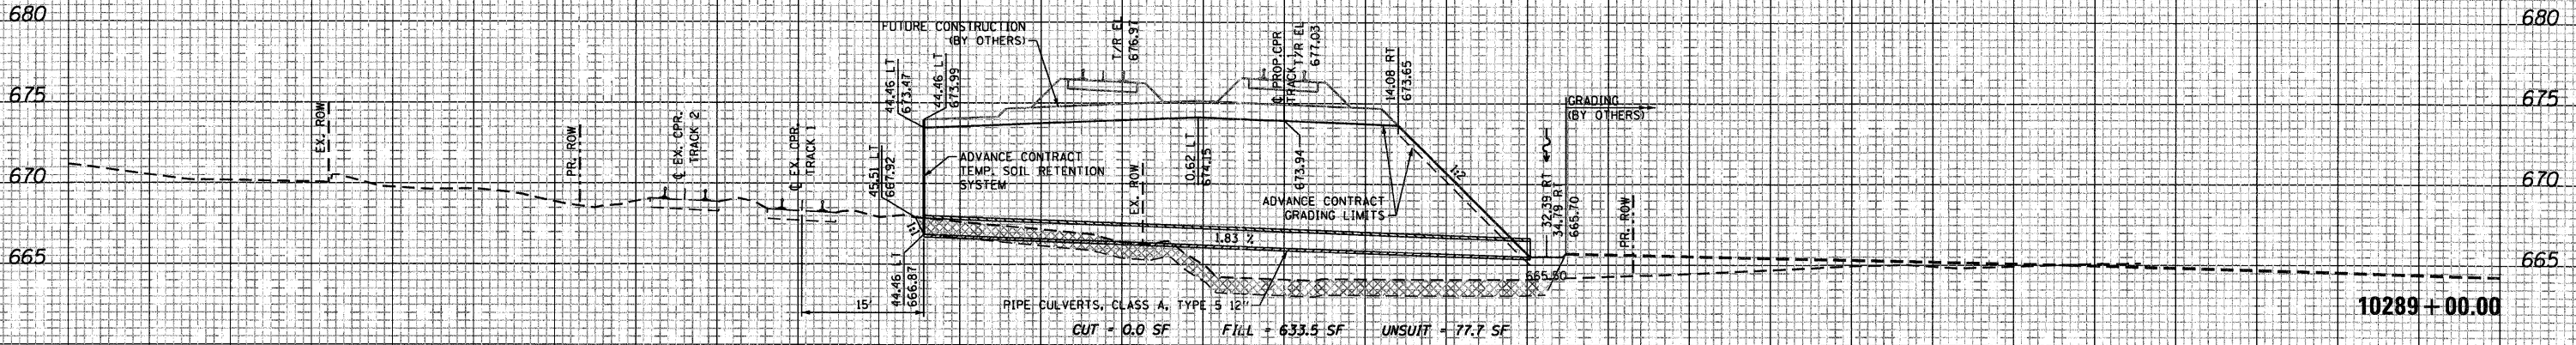


150 140 130 120 110 100 90 80 70 60 50 40 30 20 10 0 10 20 30 40 50 60 70 80 90 100 110 120 130 140 150

- NOTES:
- 1) UTILITIES NOT SHOWN ON CROSS SECTIONS. SEE UTILITY PLANS FOR LOCATION OF EXISTING UTILITIES.
 - 2) FOR DESIGN CLARITY NOT ALL PROPOSED FUTURE TRACKS (BY OTHERS) ARE SHOWN.
 - 3) CULVERT INLET AND OUTLET PROTECTION NOT SHOWN. SEE EROSION CONTROL PLAN FOR DESIGN DETAILS.

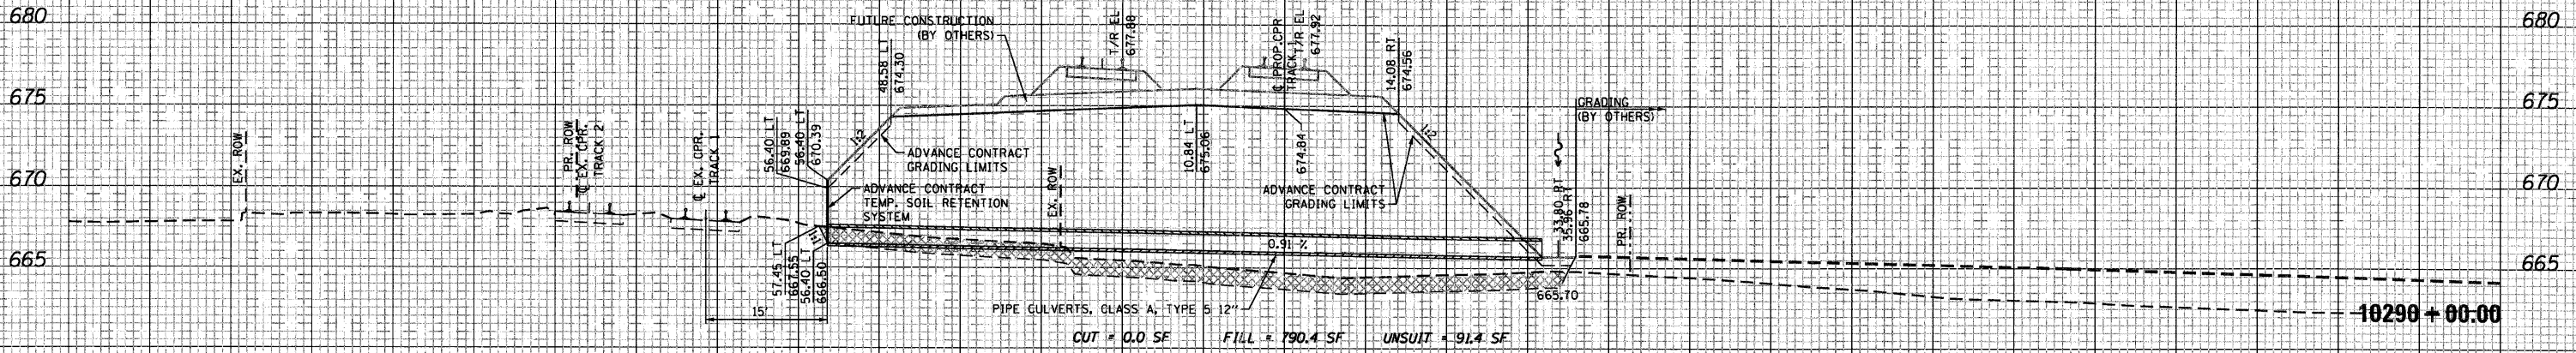

150 140 130 120 110 100 90 80 70 60 50 40 30 20 10 0 10 20 30 40 50 60 70 80 90 100 110 120 130 140 150

DATE	
BY	
QUANTIFIED	
PLOTTED	
TEMPLATE	
AREAS CHECKED	
FINAL SURVEY	
NOTE BOOK NO.	

DATE	
BY	
QUANTIFIED	
PLOTTED	
TEMPLATE	
AREAS CHECKED	
ORIGINAL SURVEY	
NOTE BOOK NO.	