


| ROUTE | SECTION | COUNTY | TOTAL SHEETS | SHEET NUMBER |
|--------|------------|--------|--------------|--------------|
| FAI 55 | 2011-016-1 | COOK | 173 | 6 |

CONTRACT NO. 60P07

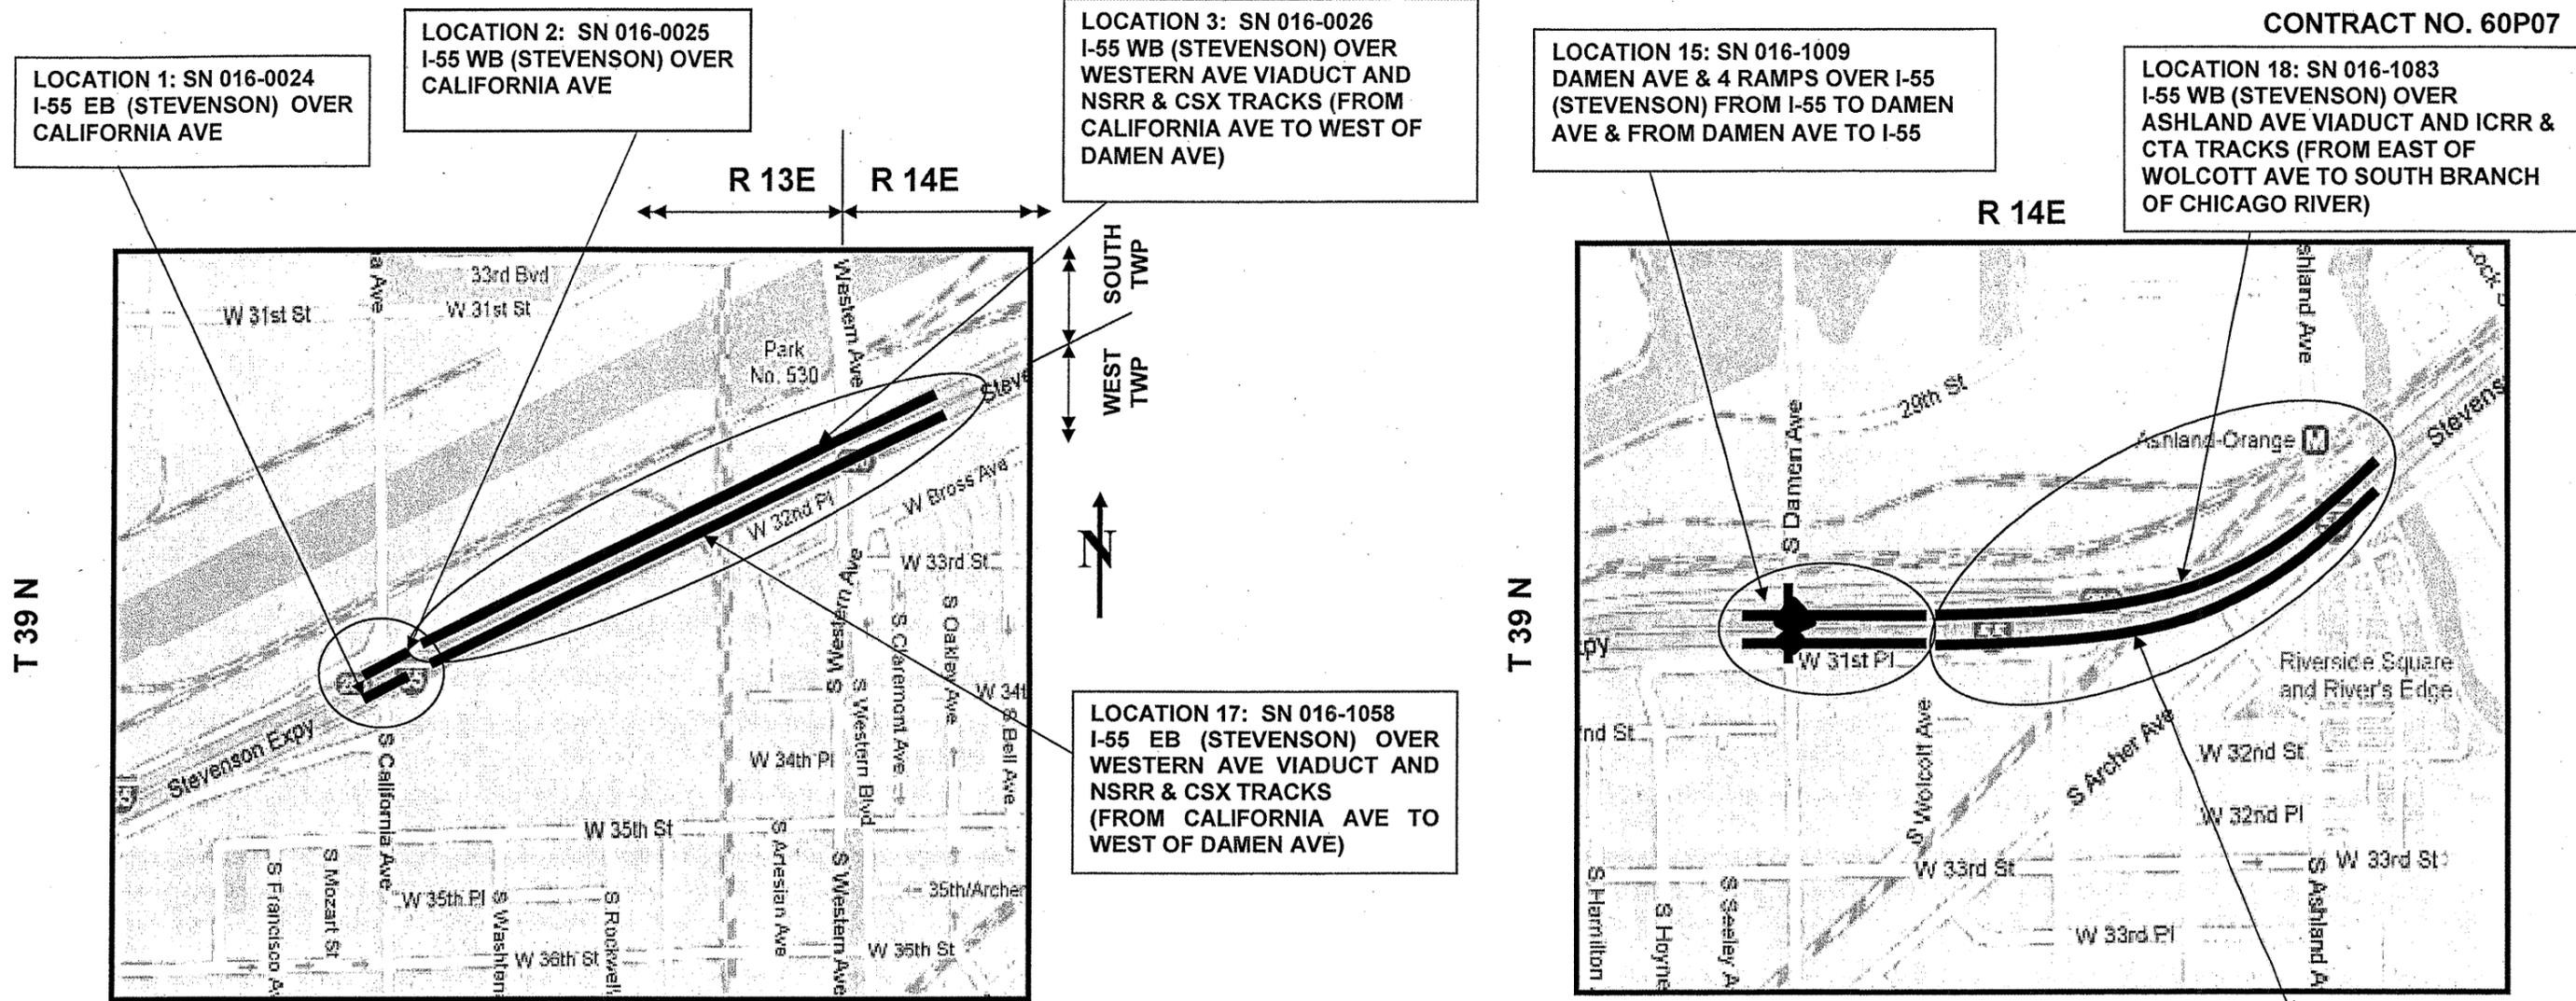

WEST TOWNSHIP
SOUTH TOWNSHIP

SOUTH TOWNSHIP

TRAFFIC DATA

I-55
POSTED SPEED LIMIT = 55 MPH

LOCATION 1; 2; 3; 17:
2008 ADT = 101,250

LOCATION 15:
2002 ADT = 156,800

LOCATION 18; 19:
2008 ADT = 78,400

DAMEN AVE

LOCATION 15:
2010 ADT = 15,300
POSTED SPEED LIMIT = 30 MPH

ILLINOIS DEPARTMENT OF
TRANSPORTATION

LOCATION MAP
LOCATION 1-3, 15, & 17-19