

ROUTE	SECTION	COUNTY	TOTAL SHEETS	SHEET NUMBER
FAI 55	2011-016-I	COOK	173	9

CONTRACT NO. 60P07


LOCATION 32: SN 016-1059
RAMP D OVER I-55 (STEVENSON)
FROM I-55 EB TO I-90/94 NB
(DAN RYAN)

LOCATION 31: SN 016-1047
RAMP E OVER WEST 24th PL FROM
I-55 WB (STEVENSON) TO I-90/94 NB
(DAN RYAN)

LOCATION 12: SN 016-0270
SB CHINATOWN RAMP OVER I-55
(STEVENSON) TO I-90/94 SB (DAN RYAN)

LOCATION 13: SN 016-0271
NB CHINATOWN RAMP OVER I-55
(STEVENSON) FROM I-90/94 NB
(DAN RYAN)

T 39 N

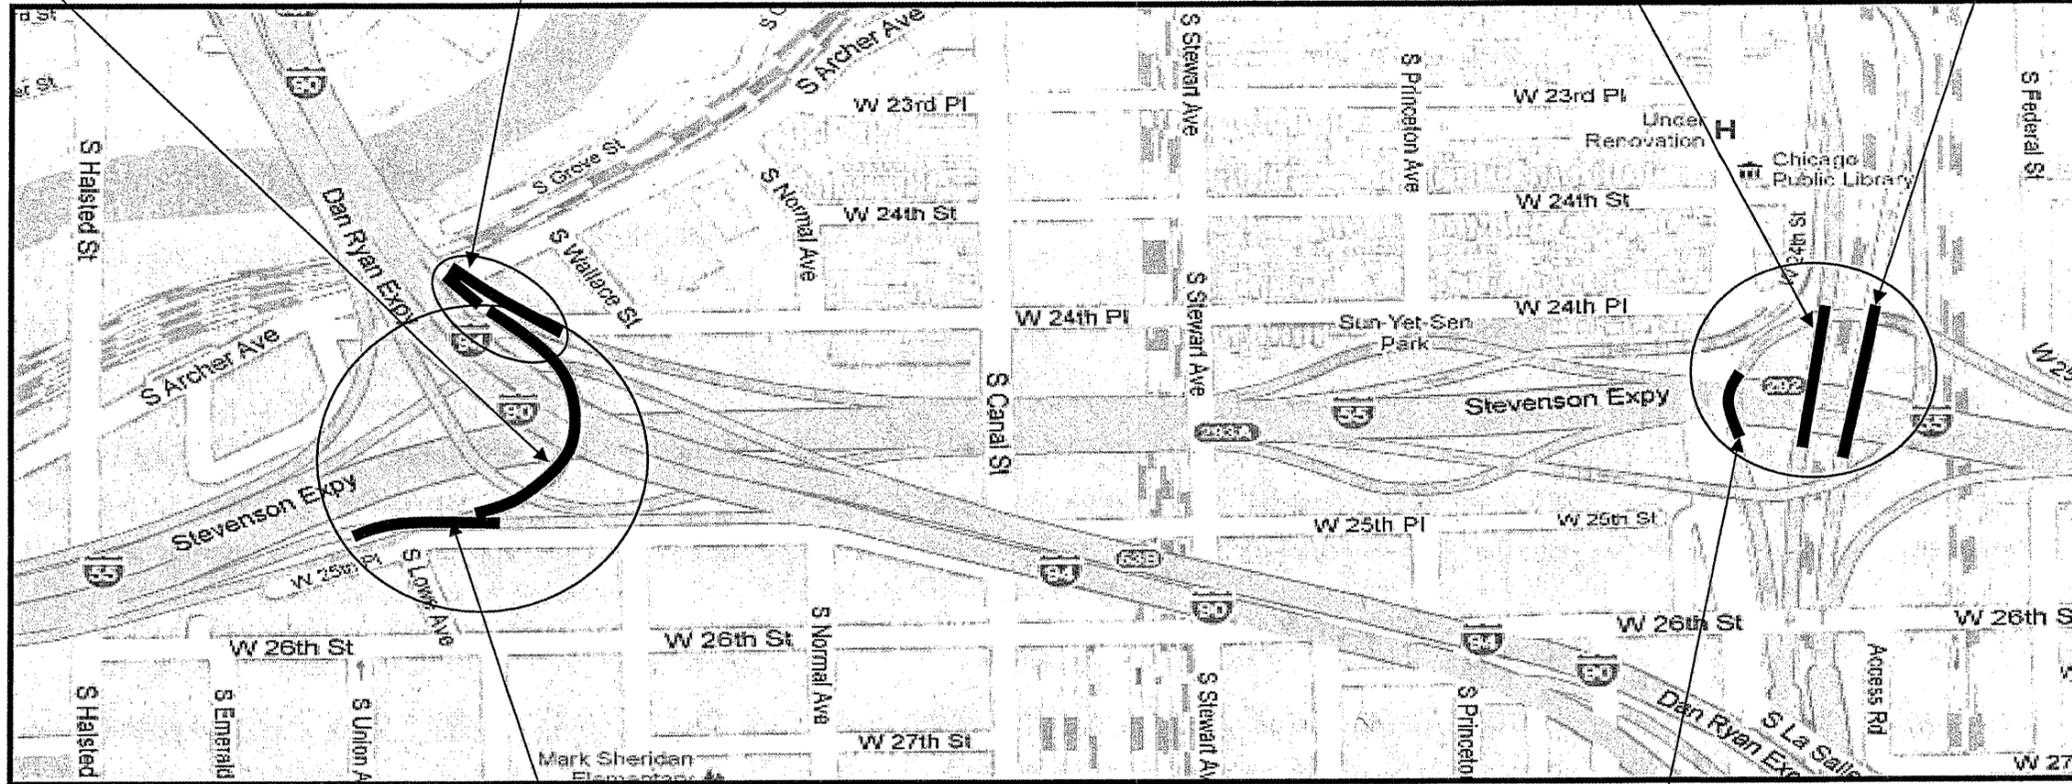

R 14E

SOUTH TOWNSHIP (WB & EB)

LOCATION 30: SN 016-1046
RAMP C OVER RAMP D FROM I-55 EB
(STEVENSON) TO I-90/94 SB (DAN RYAN)

LOCATION 11: SN 016-0039
RAMP OVER I-55 (STEVENSON) FROM I-55
WB TO I-90/94 SB (DAN RYAN)

TRAFFIC DATA

RAMP FROM I-55 WB TO I-90/94 SB

LOCATION 11:
2002 ADT = 21,400
POSTED SPEED LIMIT = 30 MPH

RAMP E FROM I-55 WB TO I-90/94 NB

LOCATION 31:
1998 ADT = 15,700
POSTED SPEED LIMIT = 30 MPH

CHINATOWN RAMP

LOCATION 12; 13:
2006 ADT = 8,050
POSTED SPEED LIMIT = 40 MPH

RAMP C OVER RAMP D FROM I-55 EB TO I-90/94 SB

LOCATION 30:
2000 ADT = 14,509
POSTED SPEED LIMIT = 30 MPH

RAMP D FROM I-55 EB TO I-90/94 NB

LOCATION 32:
2000 ADT = 41,900
POSTED SPEED LIMIT = 30 MPH

ILLINOIS DEPARTMENT OF
TRANSPORTATION

LOCATION MAP
LOCATION 11-13, 30-32