



|                 |                       |                |                     |                    |
|-----------------|-----------------------|----------------|---------------------|--------------------|
| ROUTE<br>FAI 55 | SECTION<br>2011-016-I | COUNTY<br>COOK | TOTAL SHEETS<br>173 | SHEET NUMBER<br>11 |
|-----------------|-----------------------|----------------|---------------------|--------------------|

CONTRACT NO. 60P07

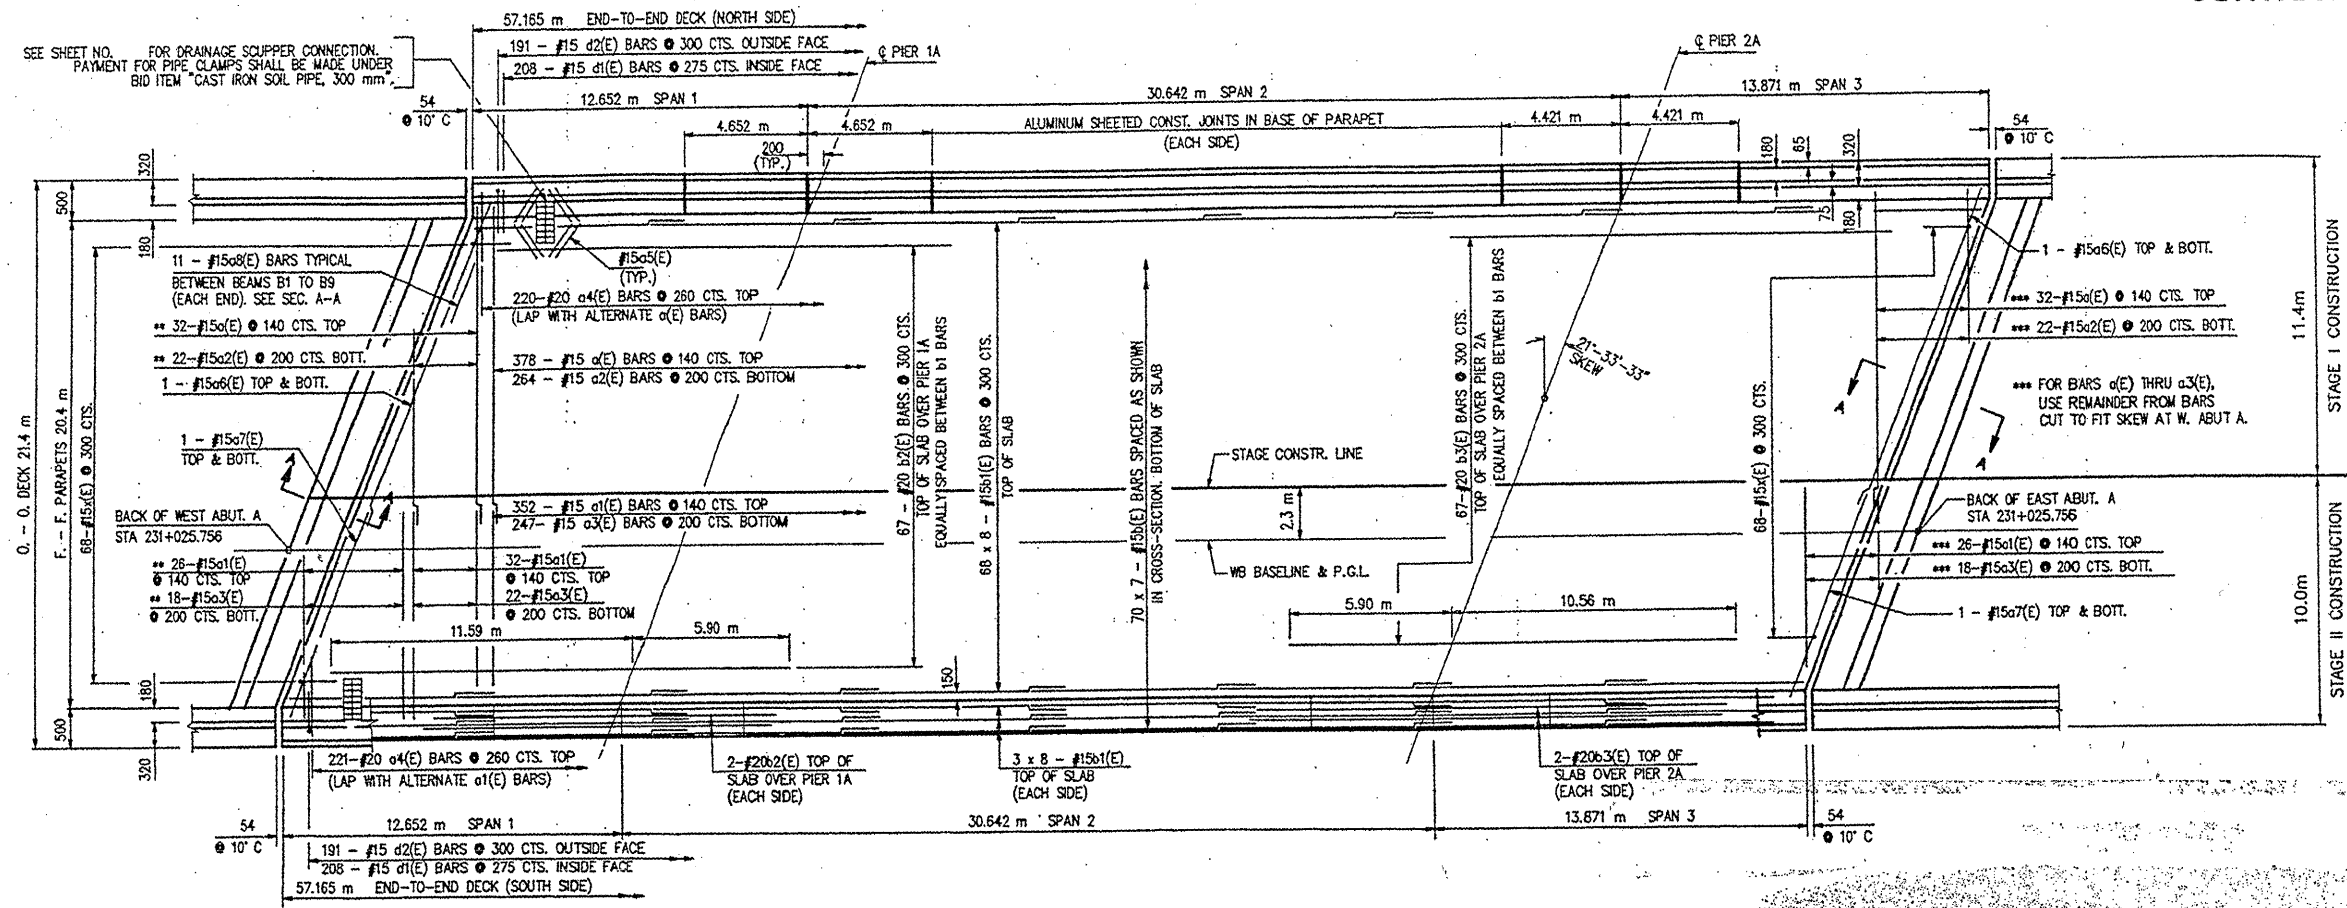

**FOR INFORMATION ONLY**

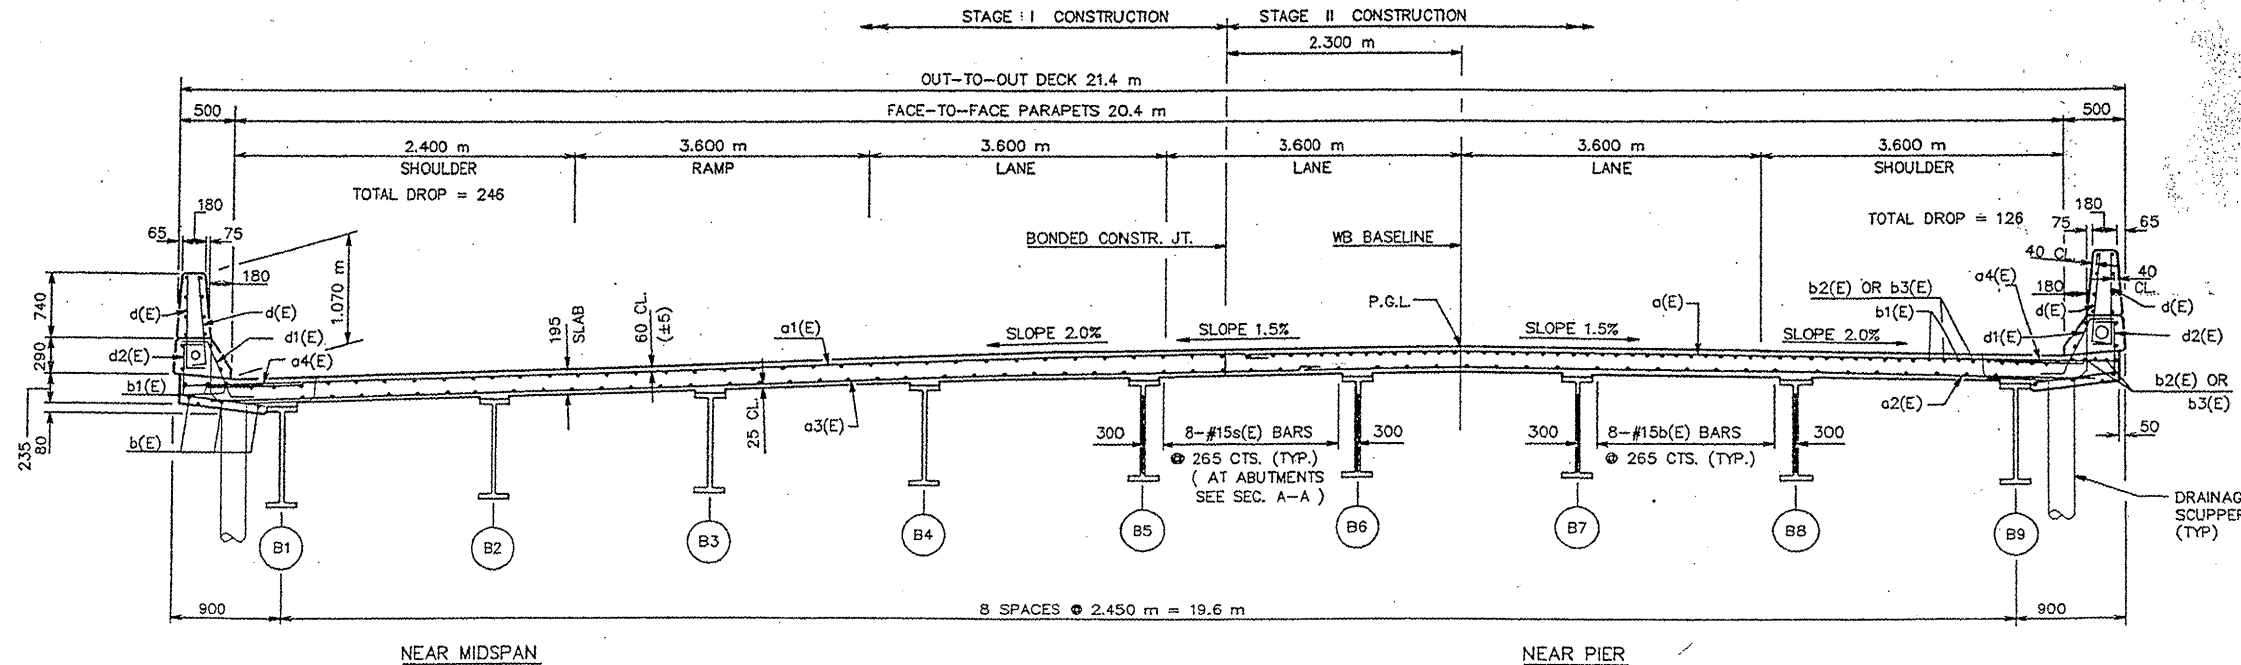

CROSS SECTION (LOOKING EAST)

ILLINOIS DEPARTMENT OF TRANSPORTATION  
EXISTING PLANS

LOCATION 2 (SN 016-0025)  
(WB BRIDGE)