



| | | | | |
|-----------------|-----------------------|----------------|---------------------|--------------------|
| ROUTE FAI 55 | SECTION 2011-016-I | COUNTY COOK | TOTAL SHEETS 173 | SHEET NUMBER 12 |
|-----------------|-----------------------|----------------|---------------------|--------------------|

CONTRACT NO. 60P07

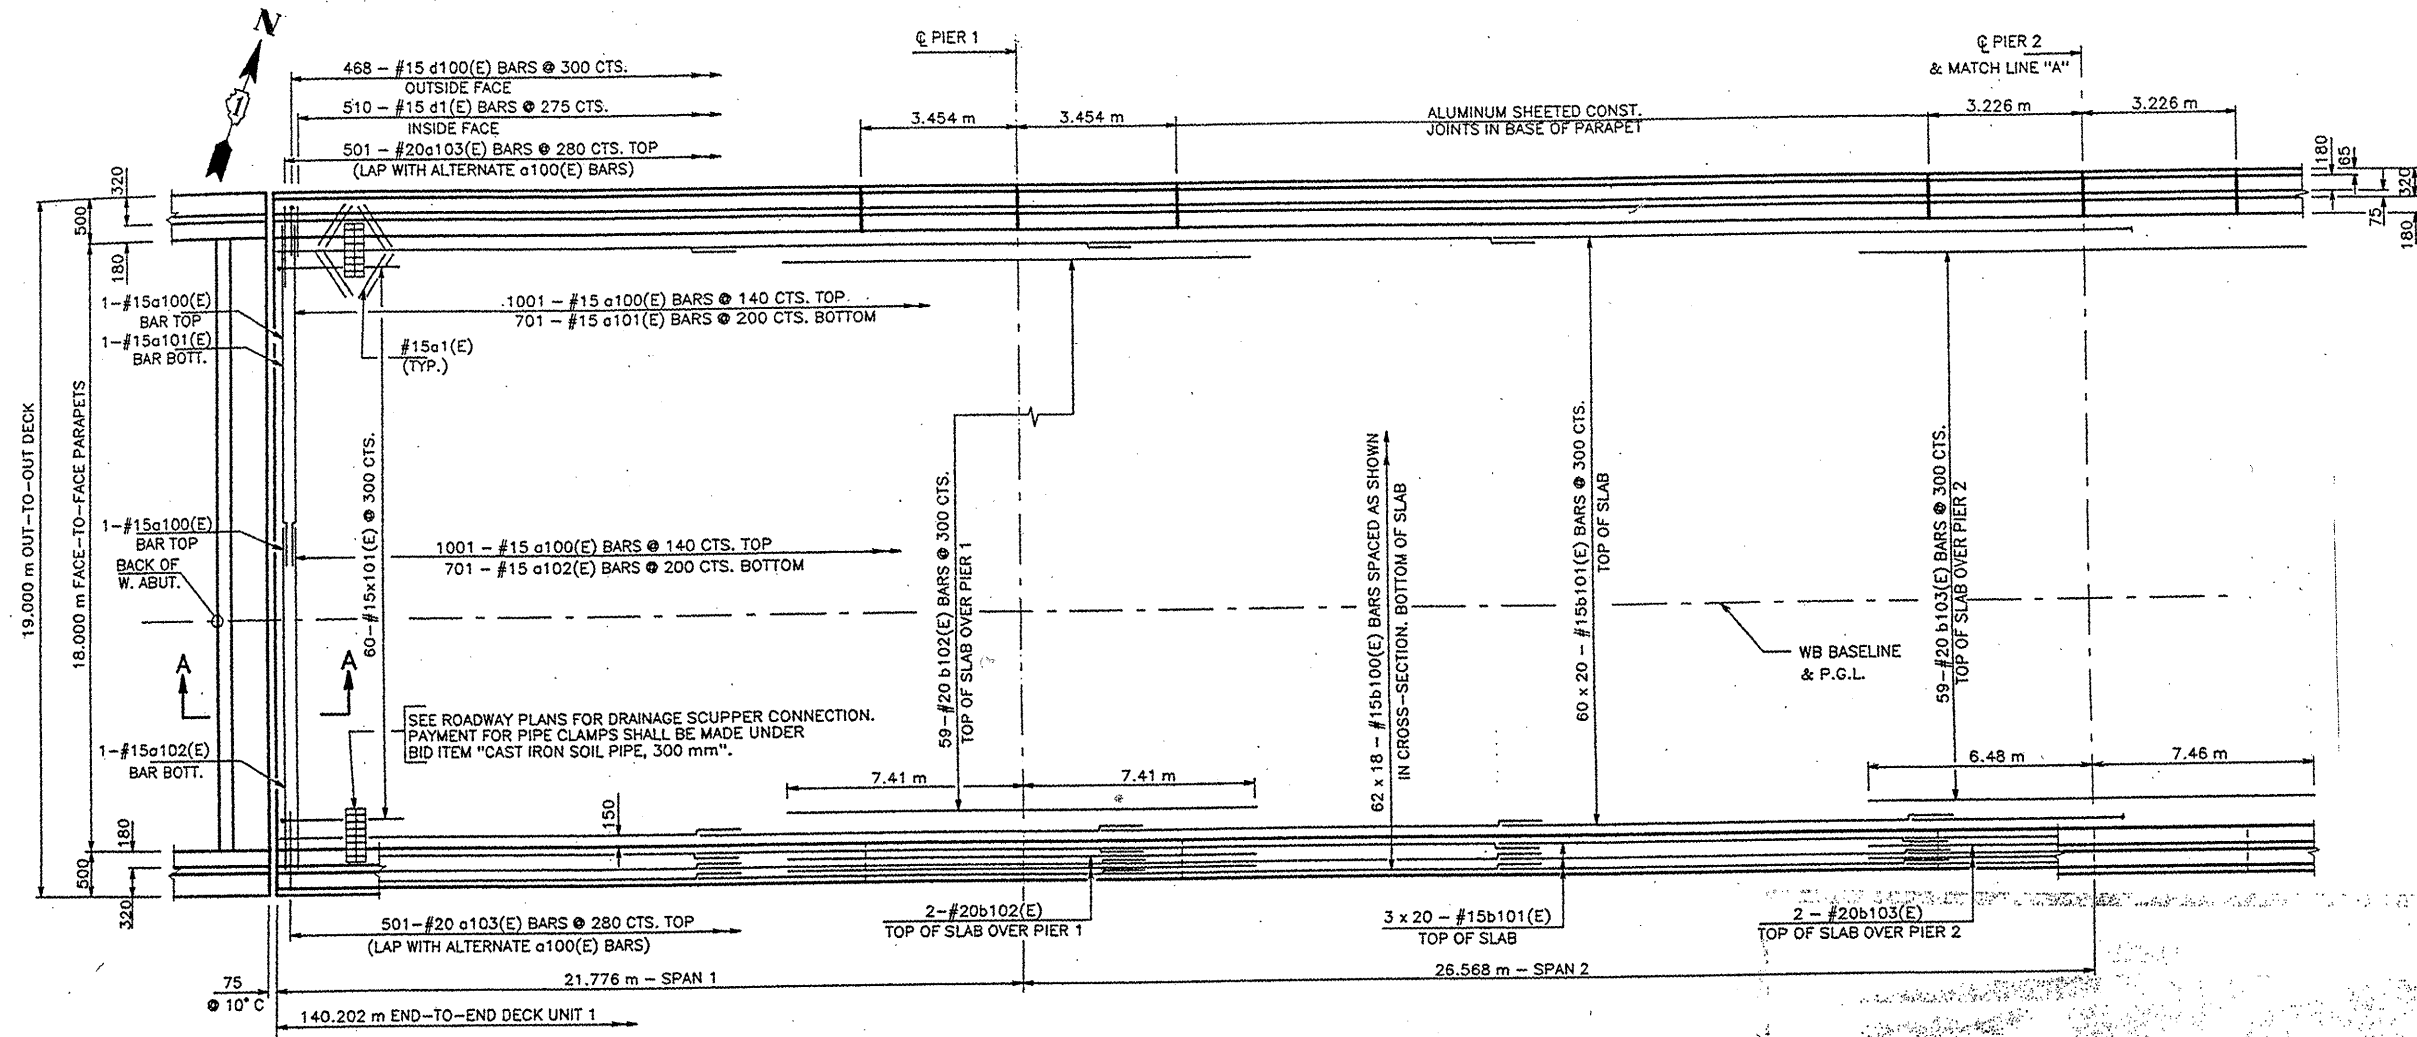

FOR INFORMATION ONLY

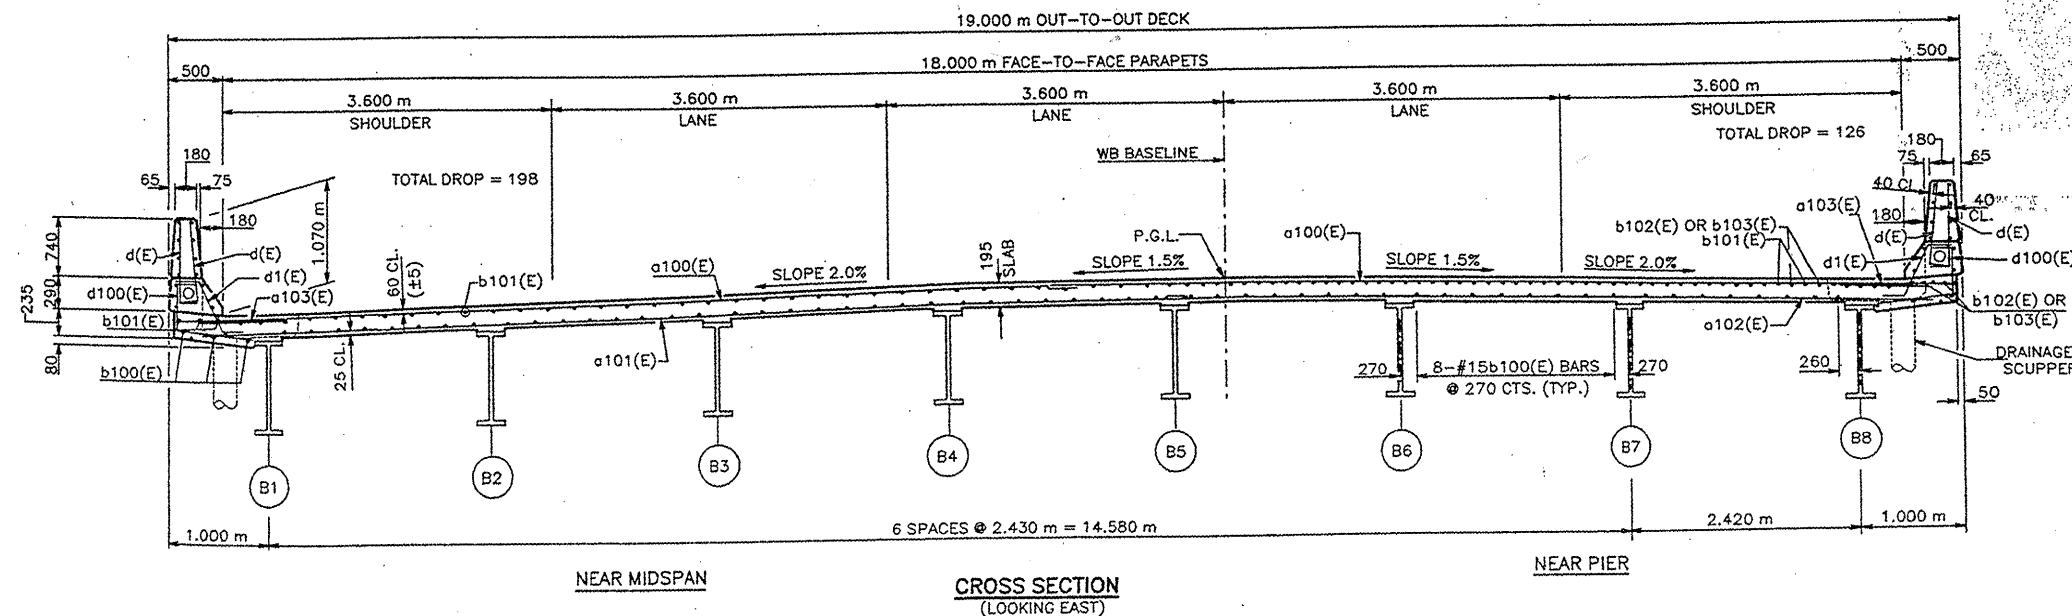

ILLINOIS DEPARTMENT OF
TRANSPORTATION
EXISTING PLANS

LOCATION 3 (SN 016-0026)
(WB BRIDGE)
SHEET 1 OF 12