



ROUTE FAI 55	SECTION 2011-016-I	COUNTY COOK	TOTAL SHEETS 173	SHEET NUMBER 14
-----------------	-----------------------	----------------	---------------------	--------------------

CONTRACT NO. 60P07

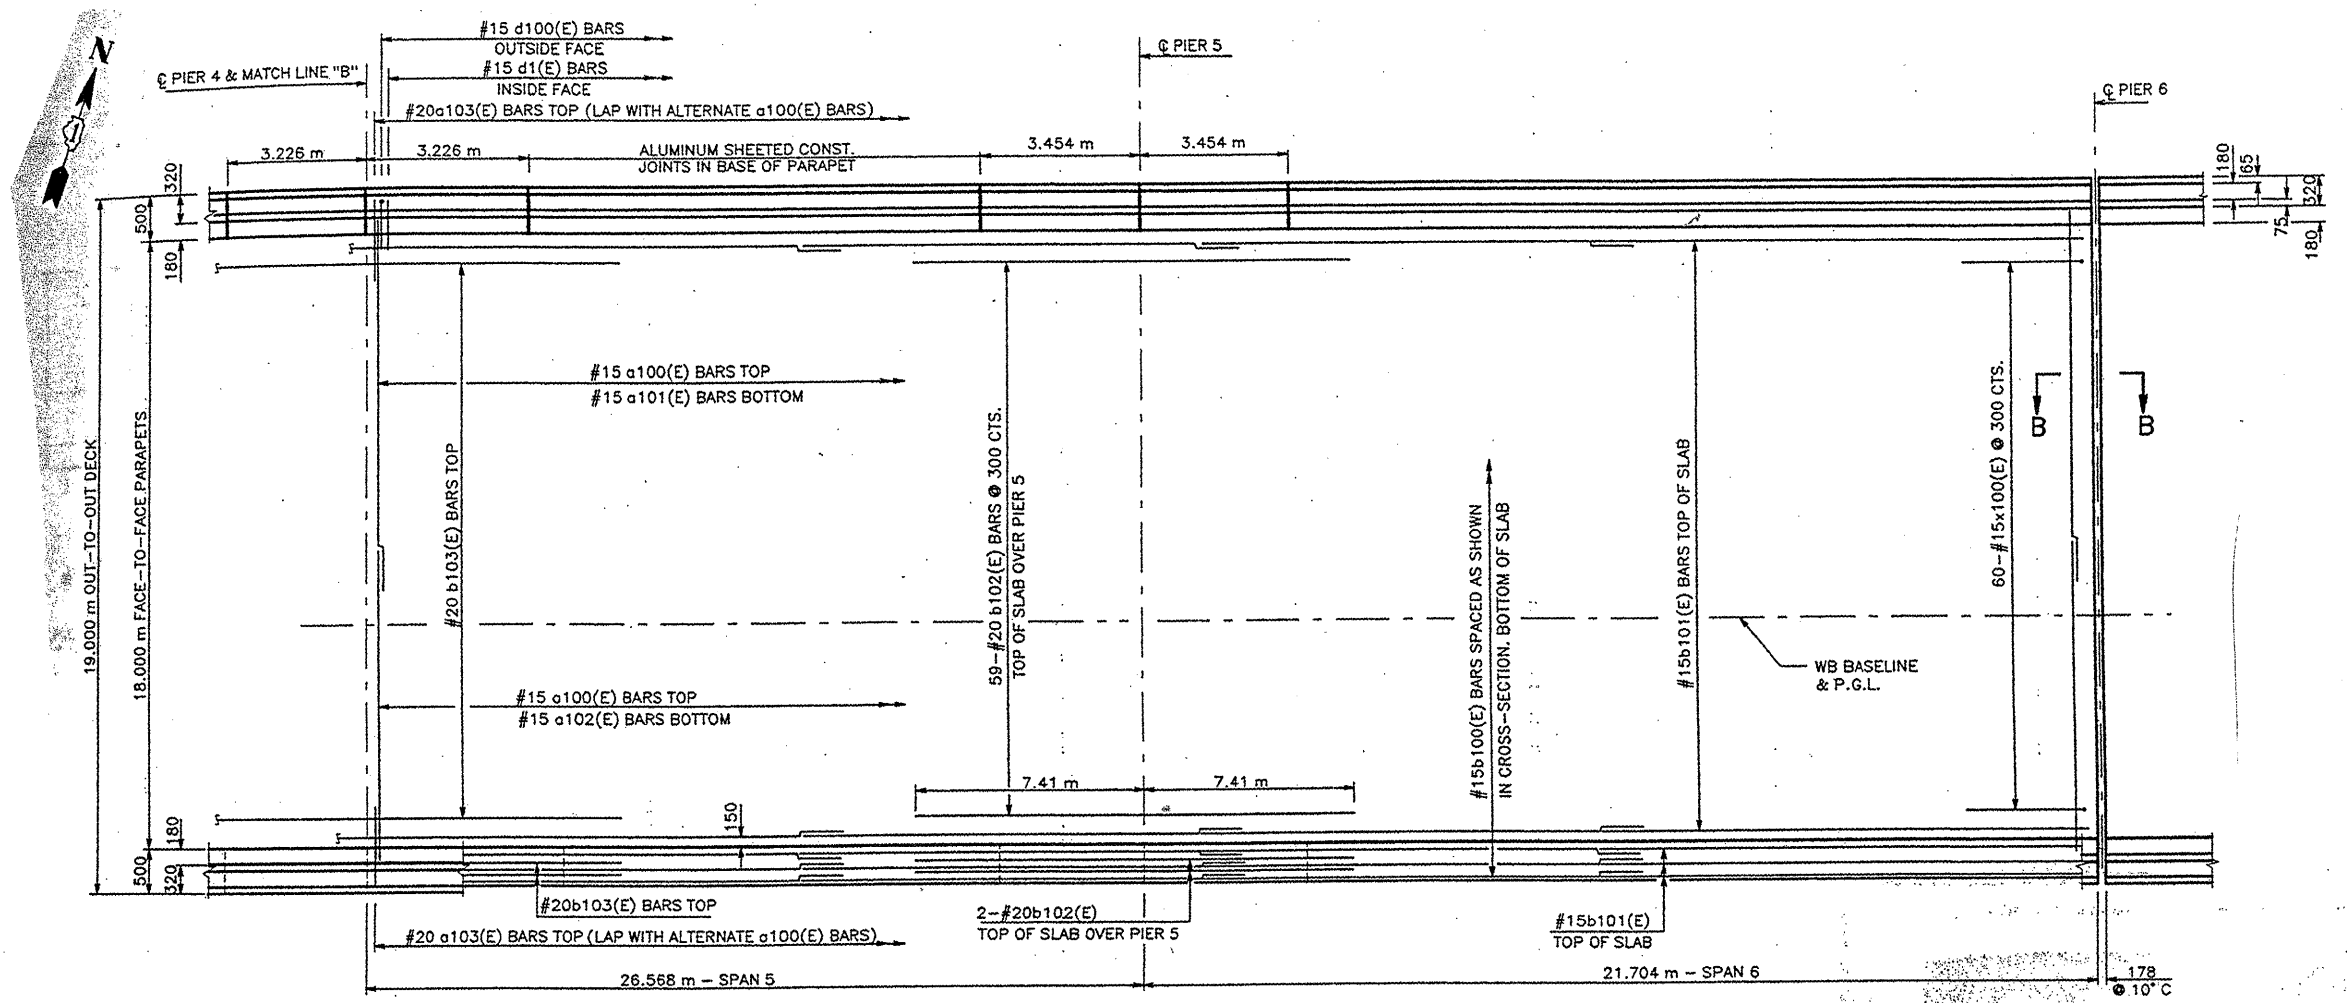

**FOR INFORMATION ONLY**

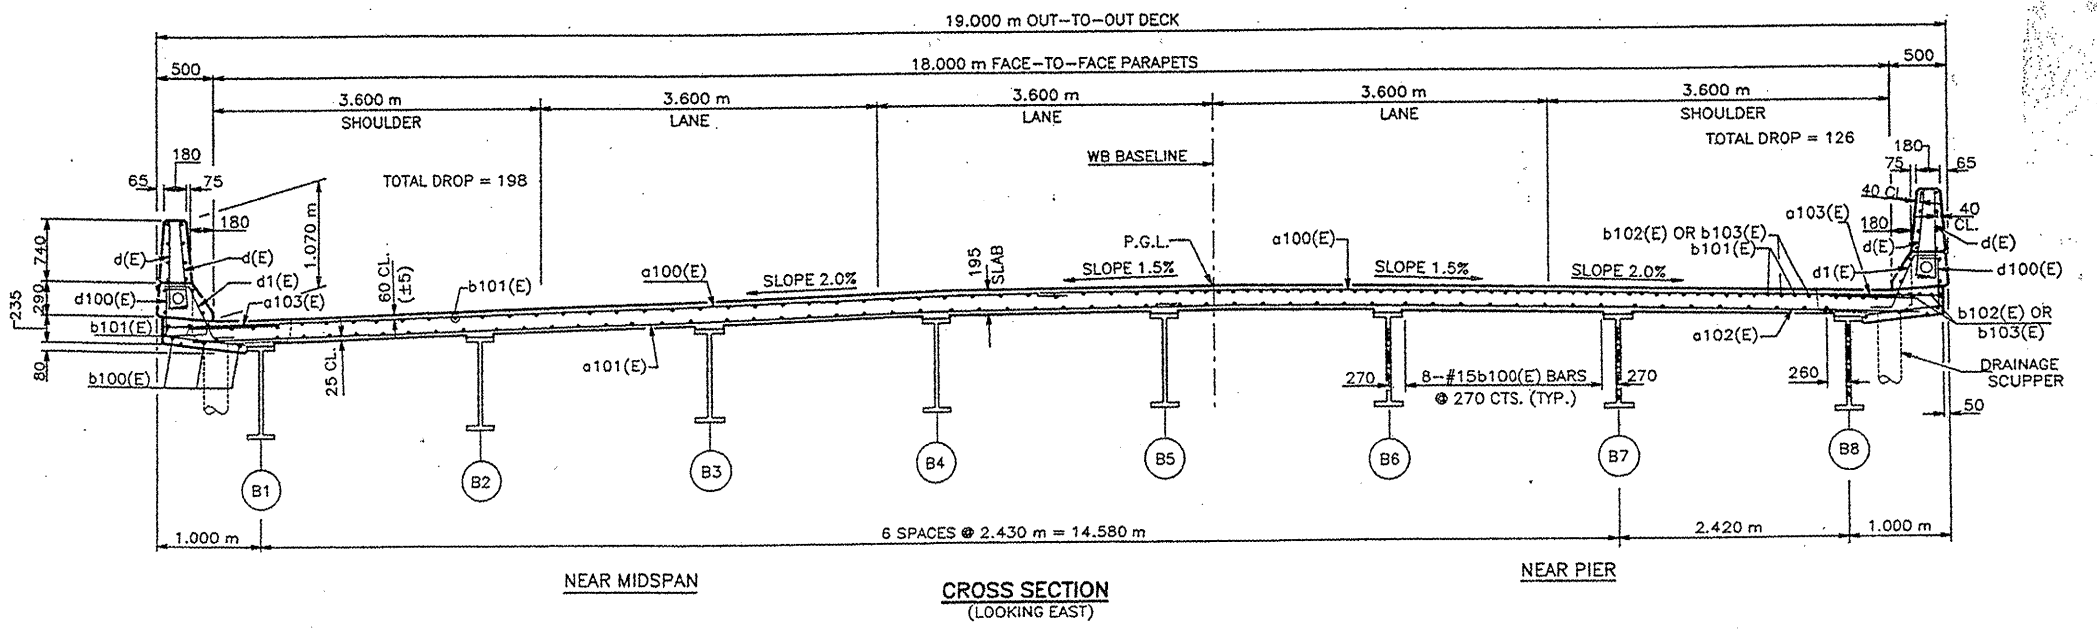

ILLINOIS DEPARTMENT OF  
TRANSPORTATION  
EXISTING PLANS

LOCATION 3 (SN 016-0026)  
(WB BRIDGE)  
SHEET 3 OF 12