
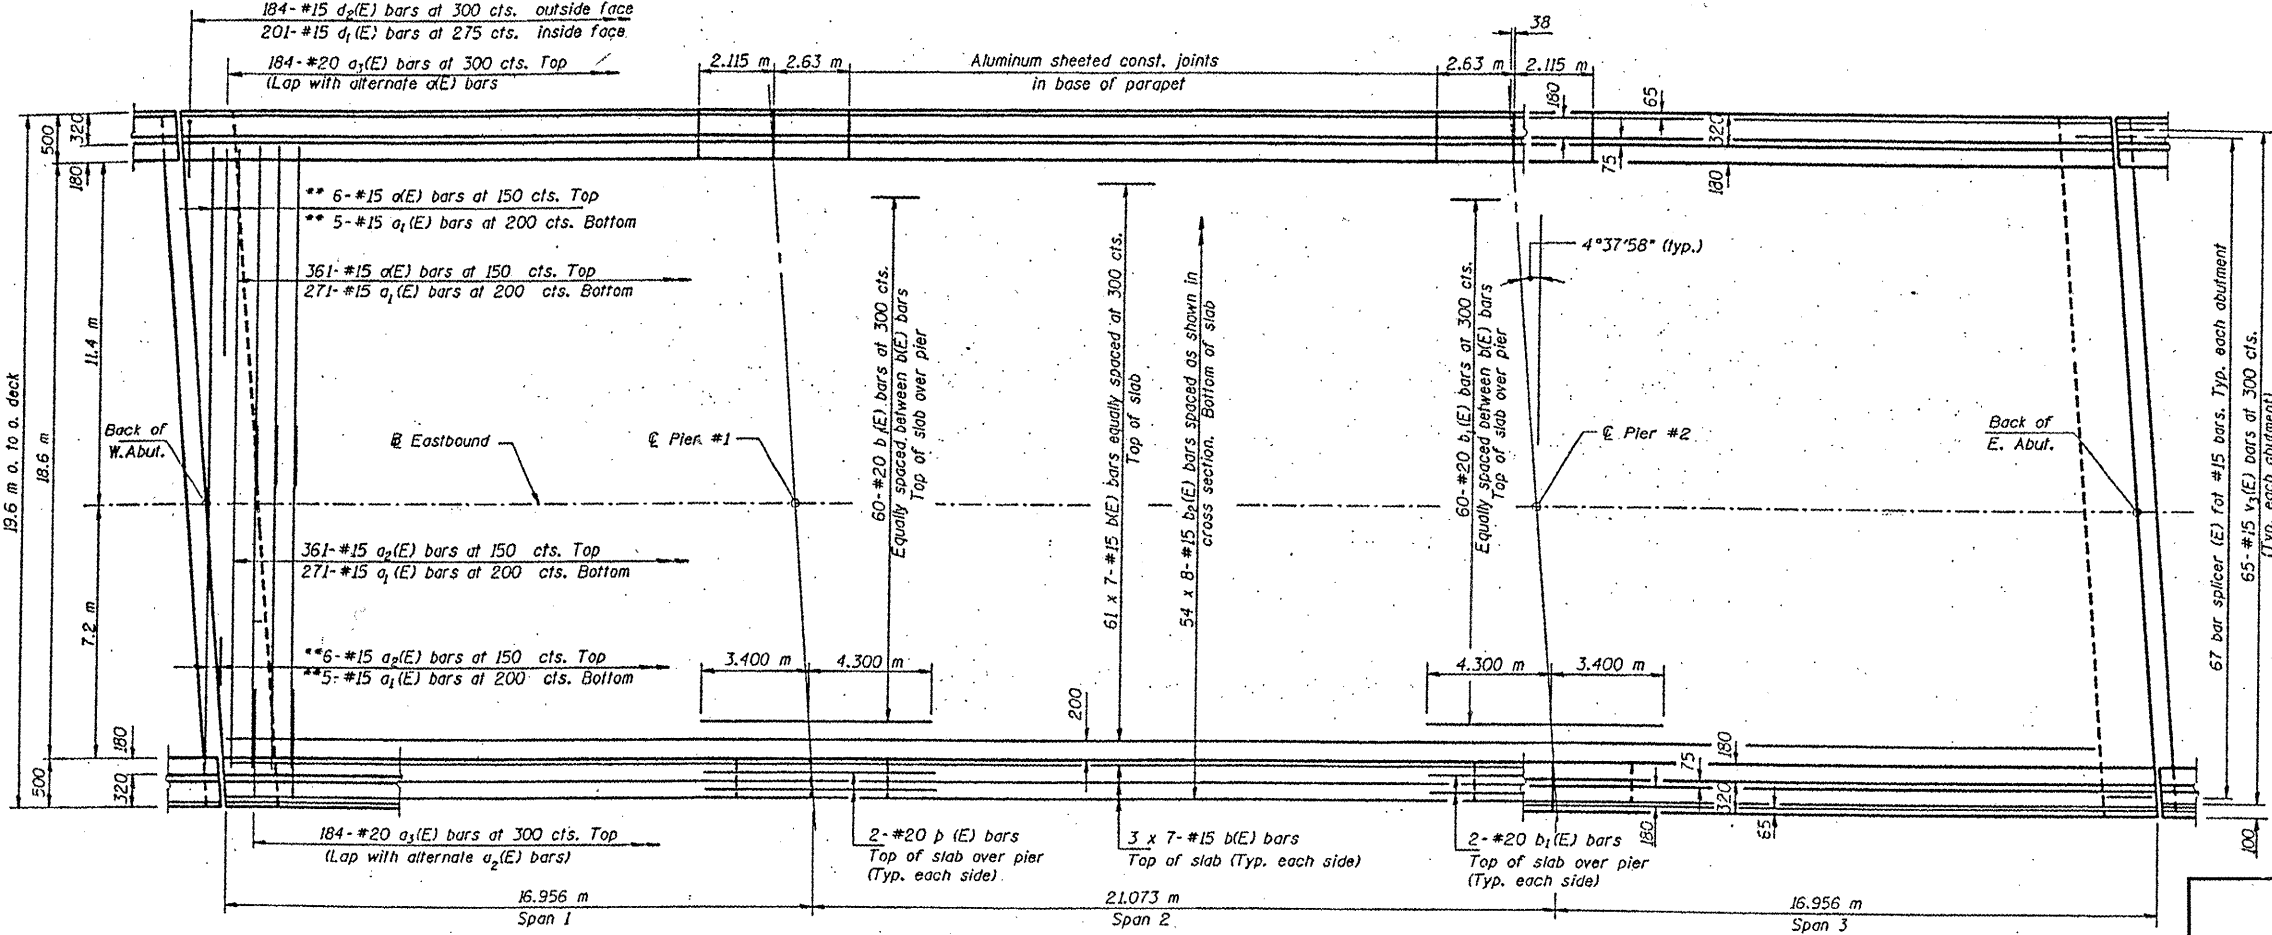


ROUTE FAI 55	SECTION 2011-016-I	COUNTY COOK	TOTAL SHEETS 173	SHEET NUMBER 30
-----------------	-----------------------	----------------	---------------------	--------------------

CONTRACT NO. 60P07

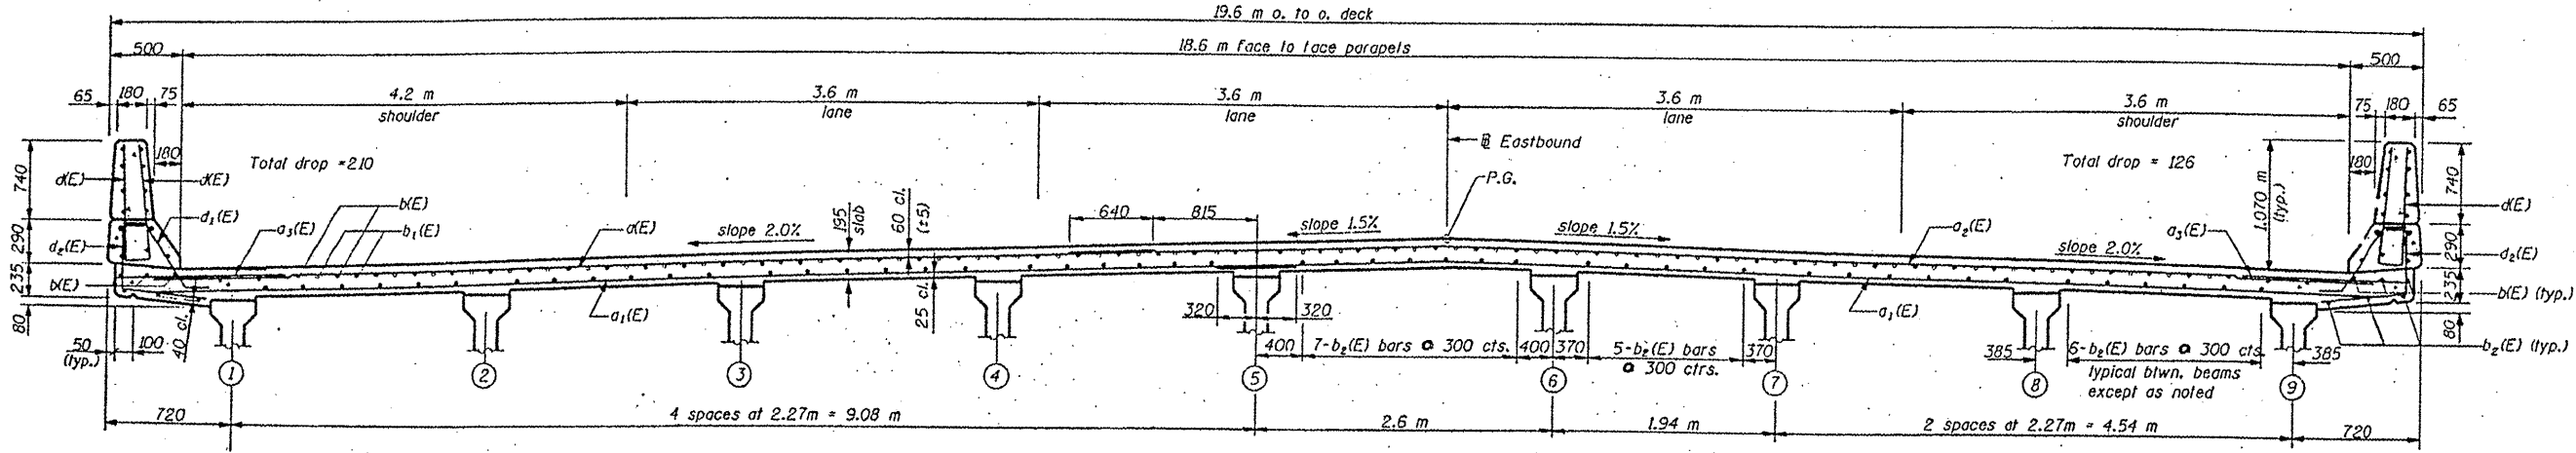

**FOR INFORMATION ONLY**

ILLINOIS DEPARTMENT OF  
TRANSPORTATION  
EXISTING PLANS

LOCATION 7 (SN 016-0030)  
(EB BRIDGE)