



ROUTE	SECTION	COUNTY	TOTAL SHEETS	SHEET NUMBER
FAI 55	2011-016-1	COOK	173	34

CONTRACT NO. 60P07

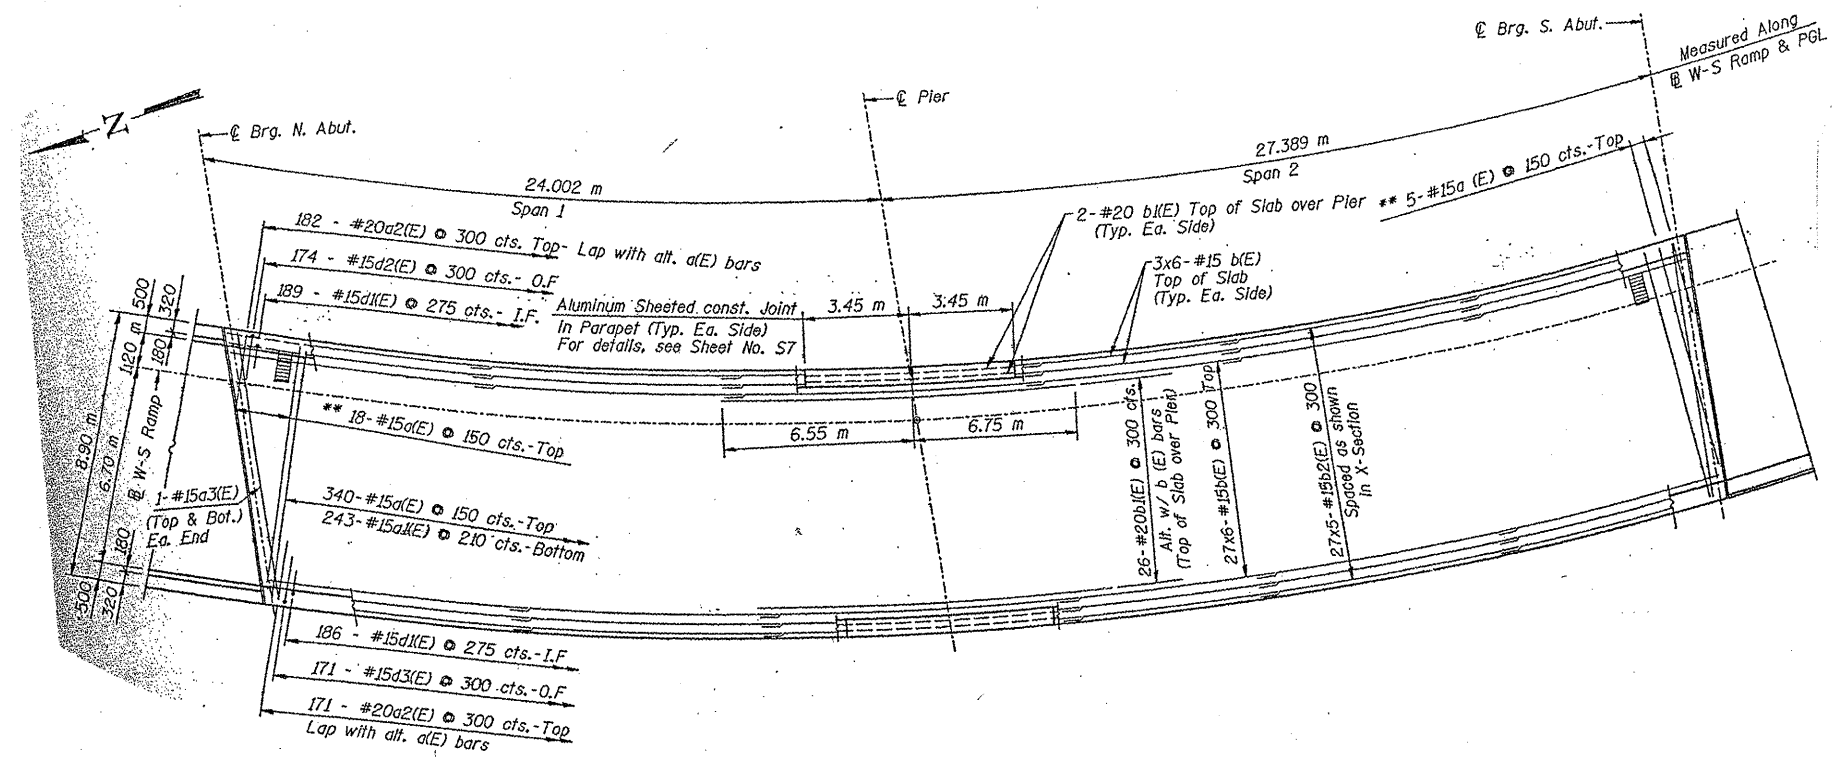

**FOR INFORMATION ONLY**

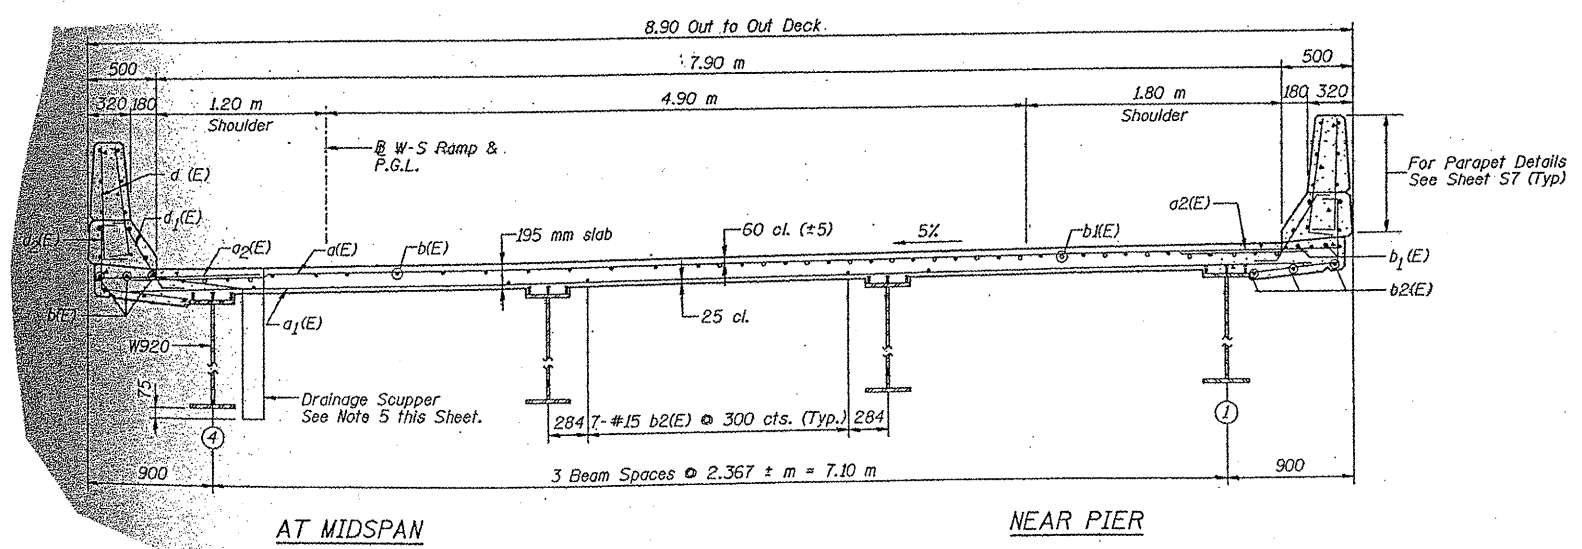

**CROSS SECTION**  
(Looking South)  
Note: All Horizontal Dimensions are radial.

ILLINOIS DEPARTMENT OF  
TRANSPORTATION  
EXISTING PLANS  
LOCATION 11 (SN 016-0039)  
(RAMP)