
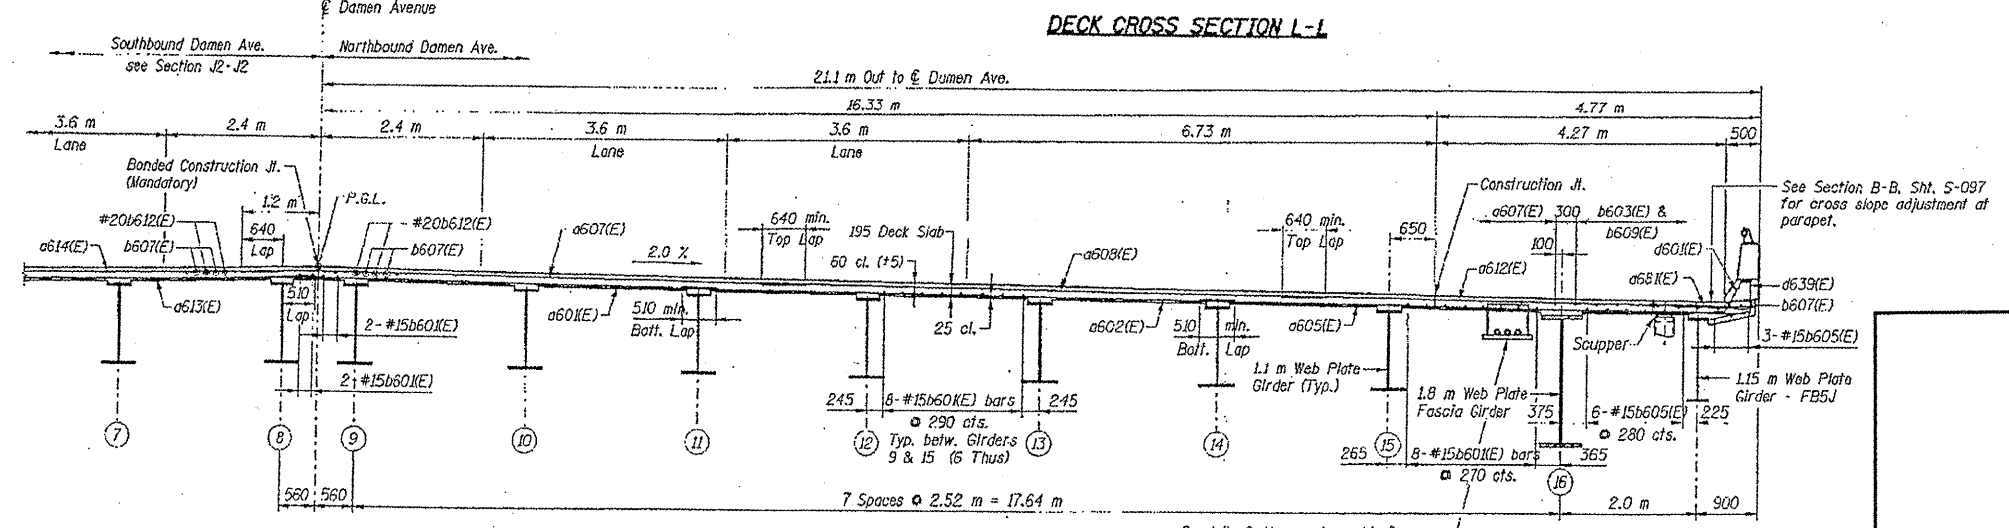
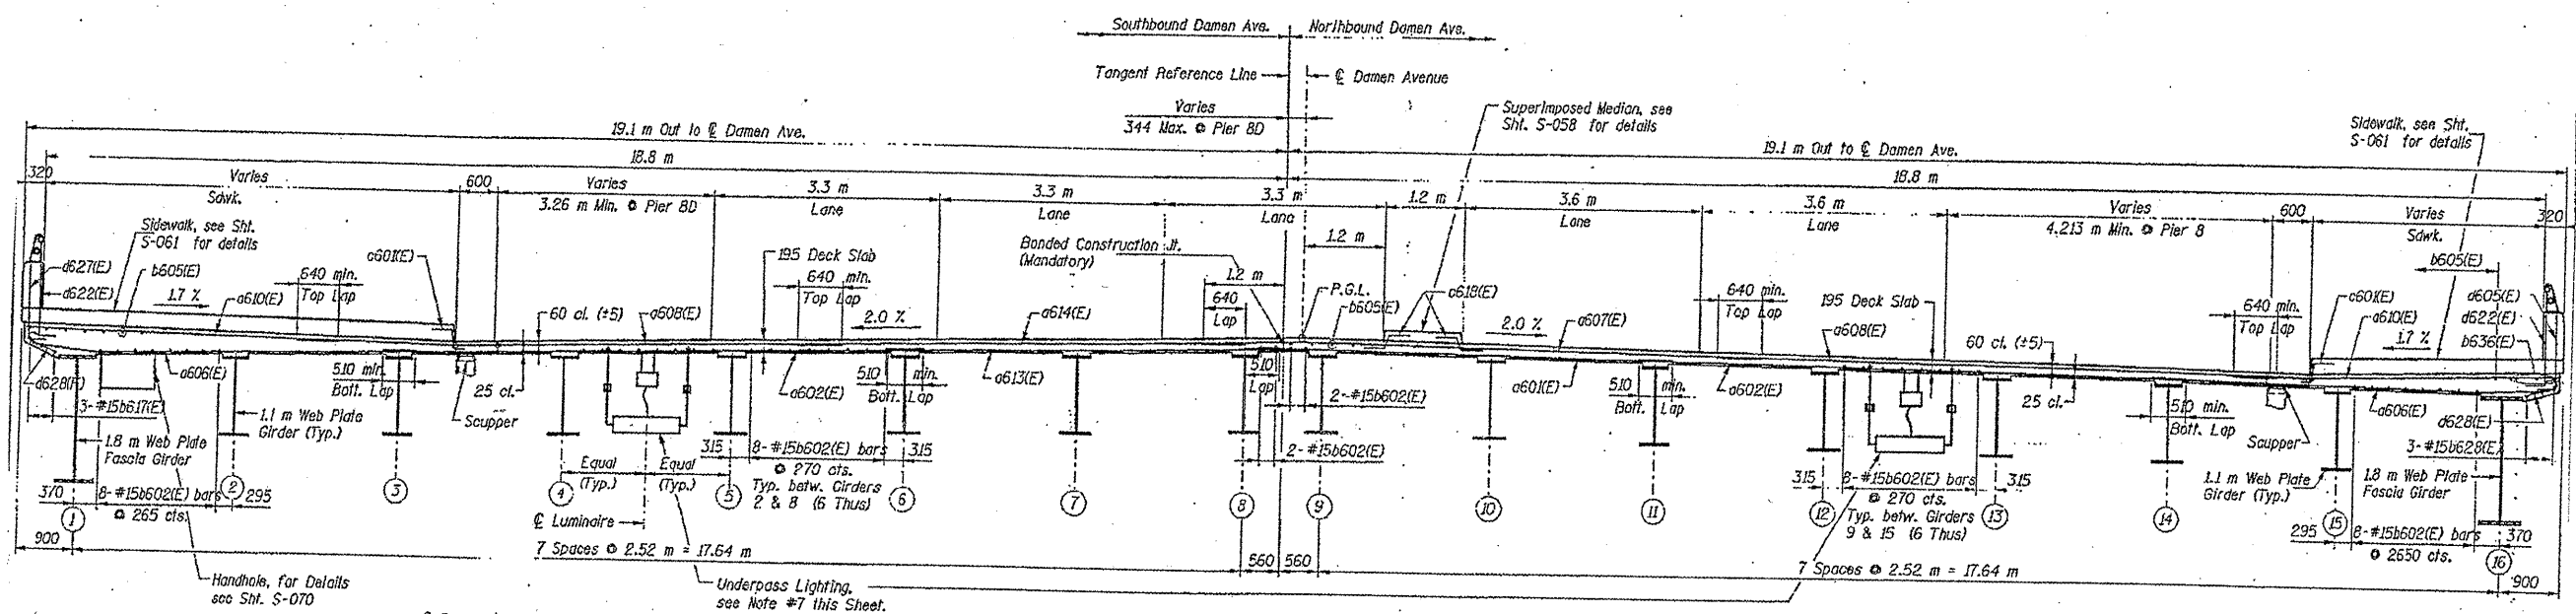


ROUTE FAI 55	SECTION 2011-016-1	COUNTY COOK	TOTAL SHEETS 173	SHEET NUMBER 42
-----------------	-----------------------	----------------	---------------------	--------------------

CONTRACT NO. 60P07

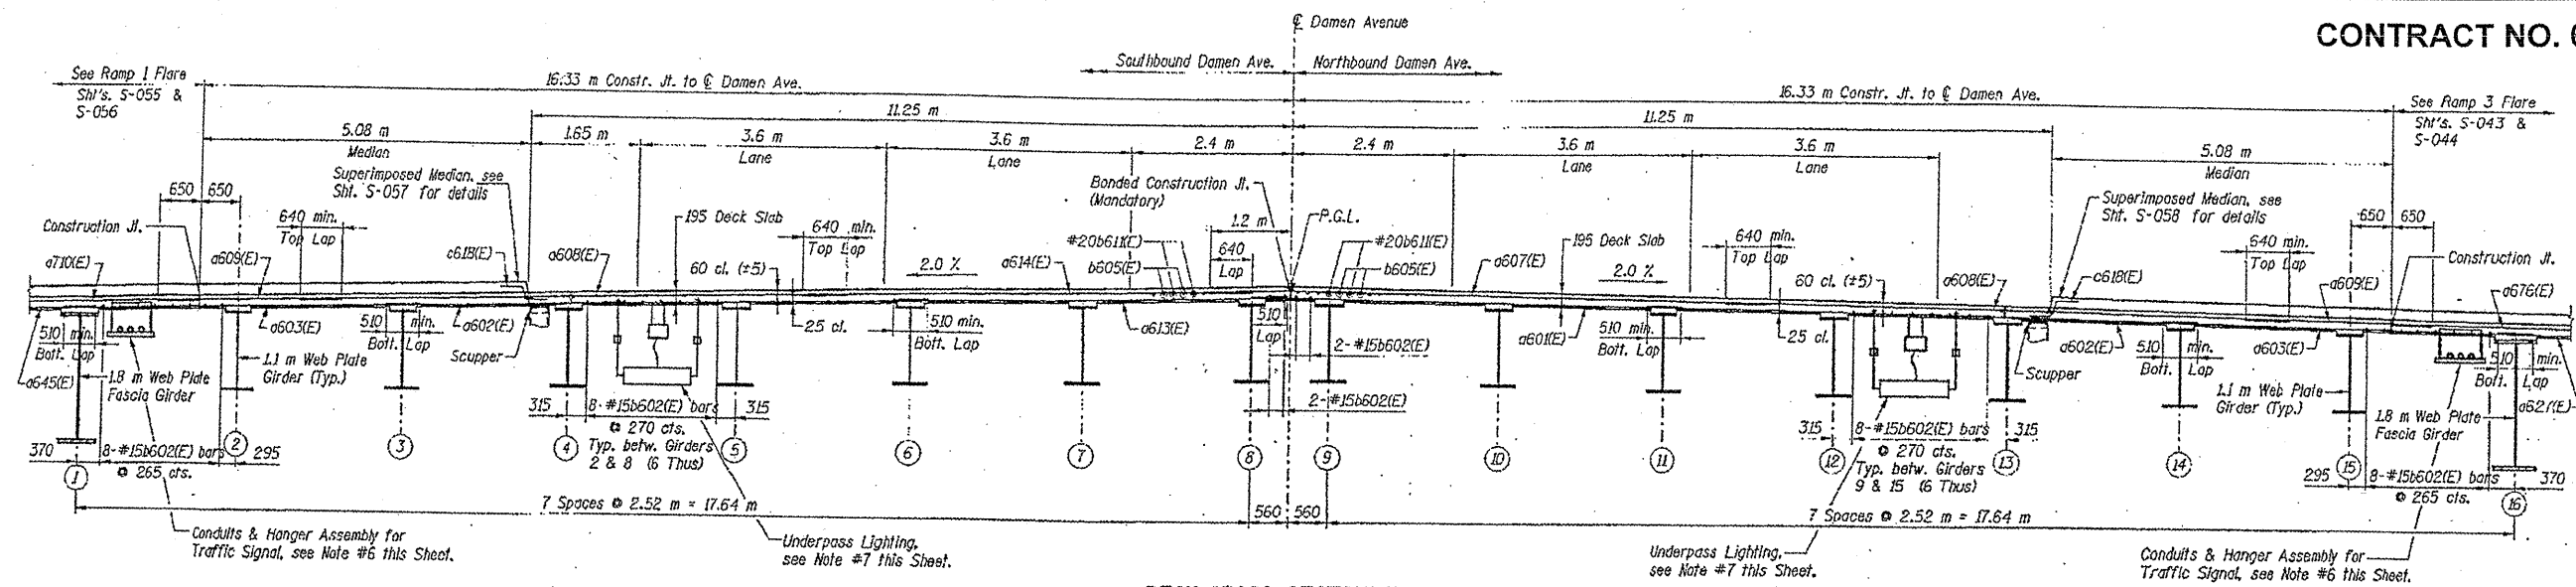

DECK CROSS SECTION JI-JI

ILLINOIS DEPARTMENT OF TRANSPORTATION EXISTING PLANS

LOCATION 15 (SN 016-1009) (DAMEN AVE) SHEET 2 OF 34

FOR INFORMATION ONLY