



ROUTE	SECTION	COUNTY	TOTAL SHEETS	SHEET NUMBER
FAI 55	2011-016-1	COOK	173	44


CONTRACT NO. 60P07

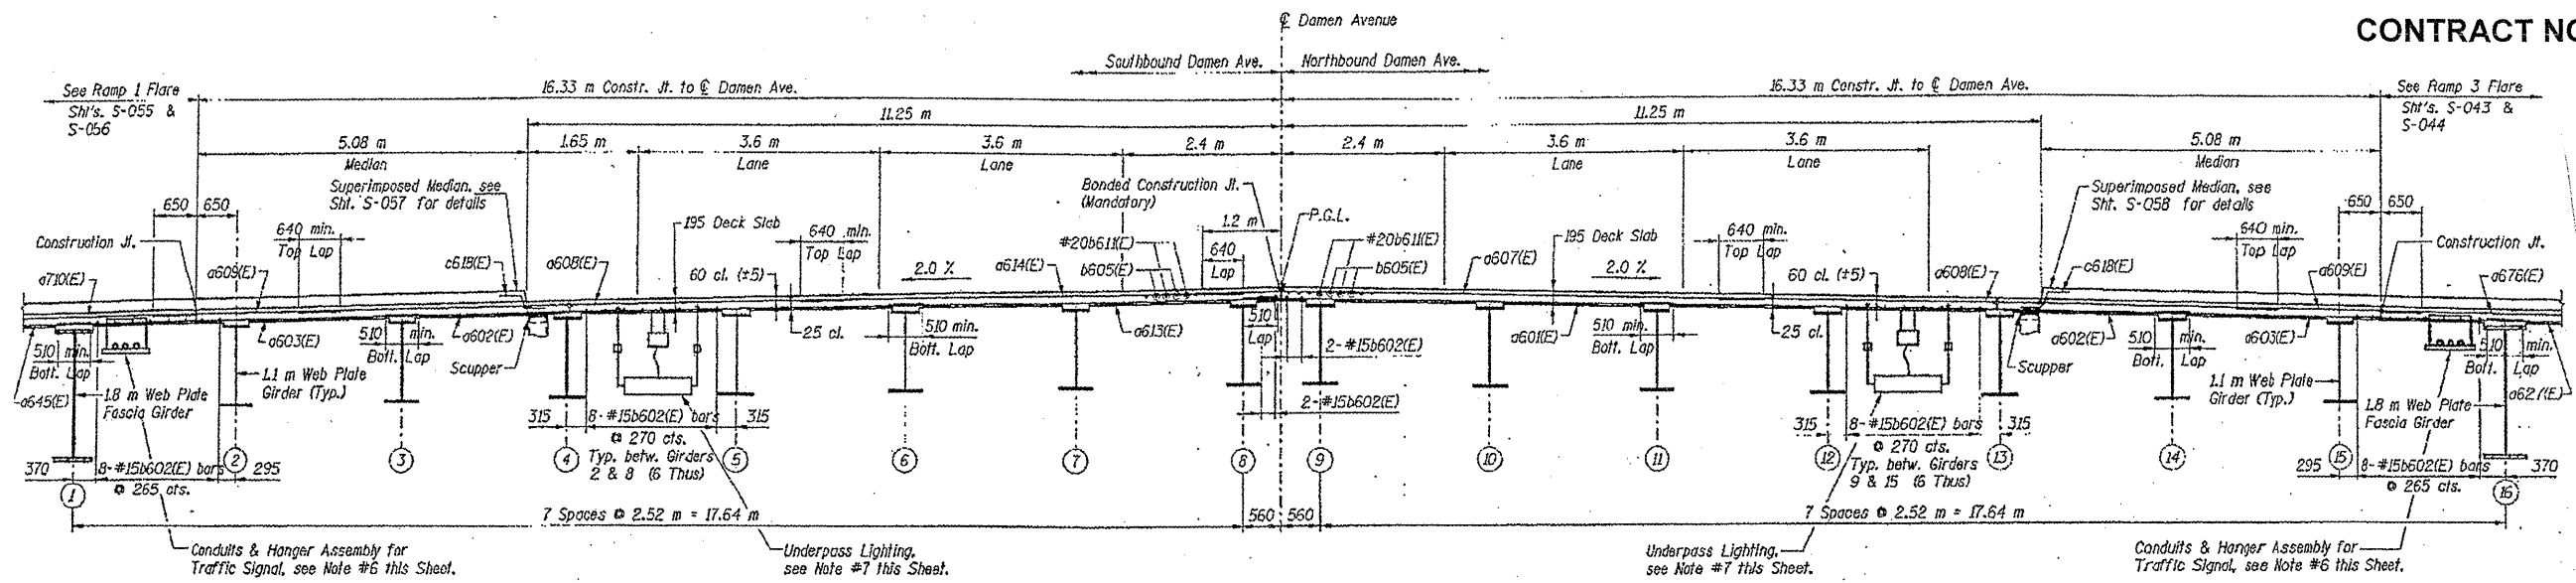

DECK CROSS SECTION K-K

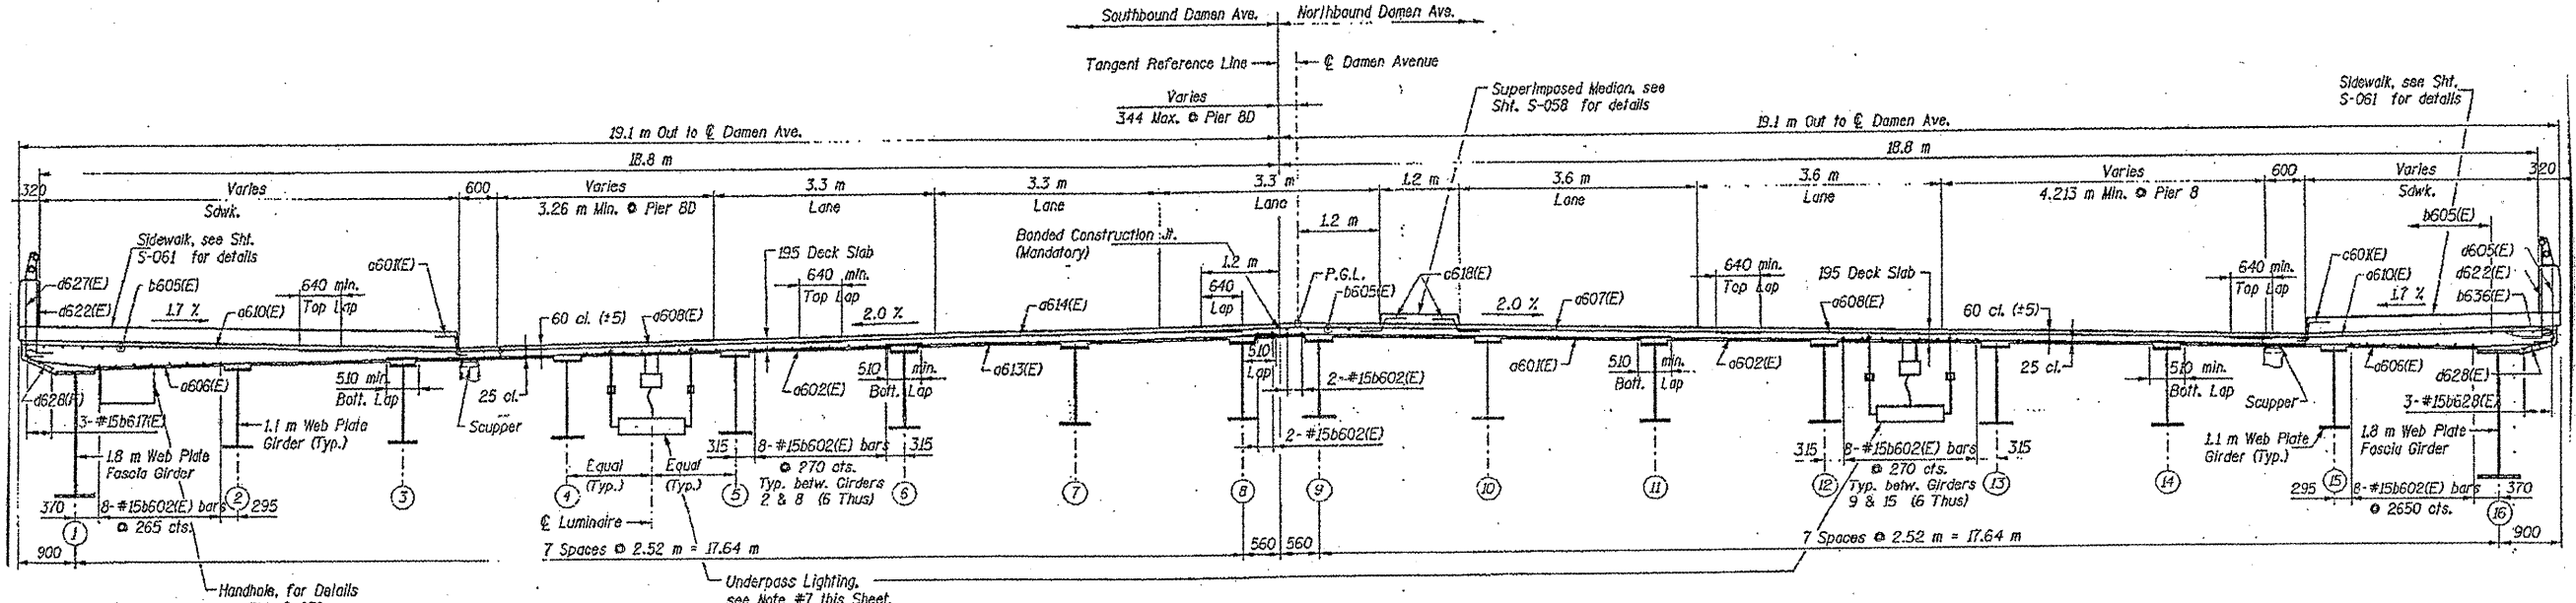

DECK CROSS SECTION L-L

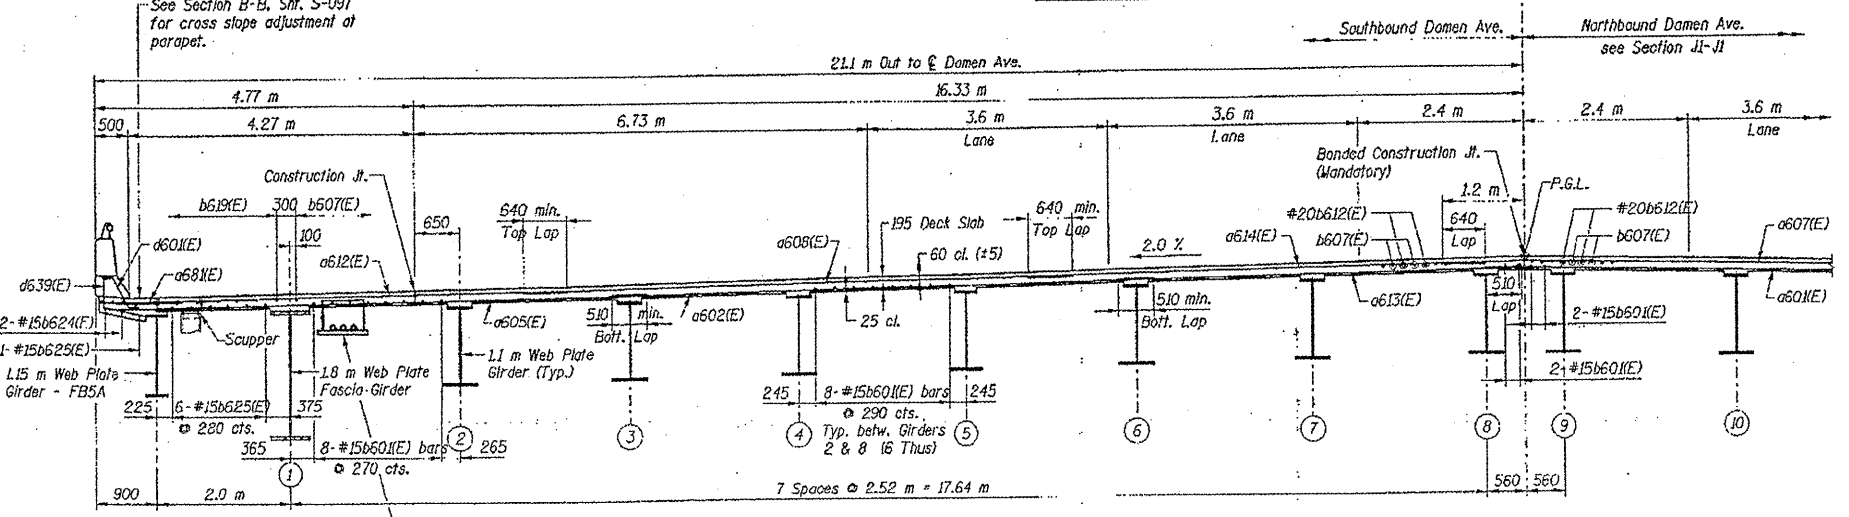

DECK CROSS SECTION J2-J2

**ILLINOIS DEPARTMENT OF TRANSPORTATION  
EXISTING PLANS**

LOCATION 15 (SN 016-1009)  
(DAMEN AVE)  
SHEET 4 OF 31

FOR INFORMATION ONLY