



ROUTE FAI 55	SECTION 2011-016-1	COUNTY COOK	TOTAL SHEETS 173	SHEET NUMBER 51
-----------------	-----------------------	----------------	---------------------	--------------------

CONTRACT NO. 60P07

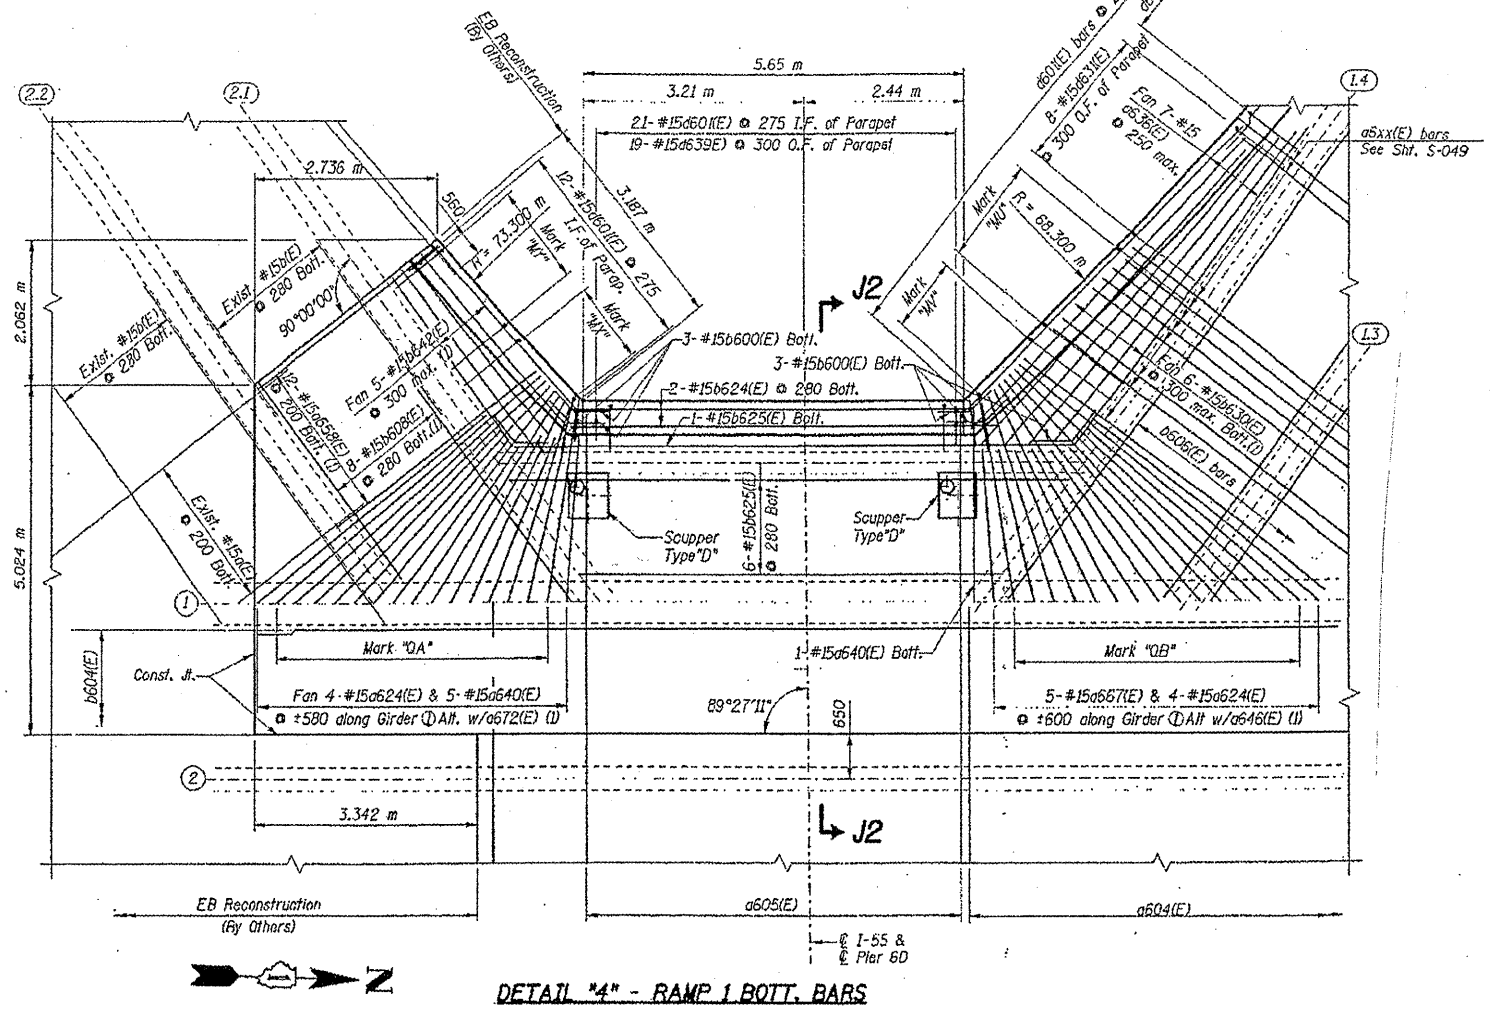


DETAIL '4' - RAMP 1 BOT. BARS

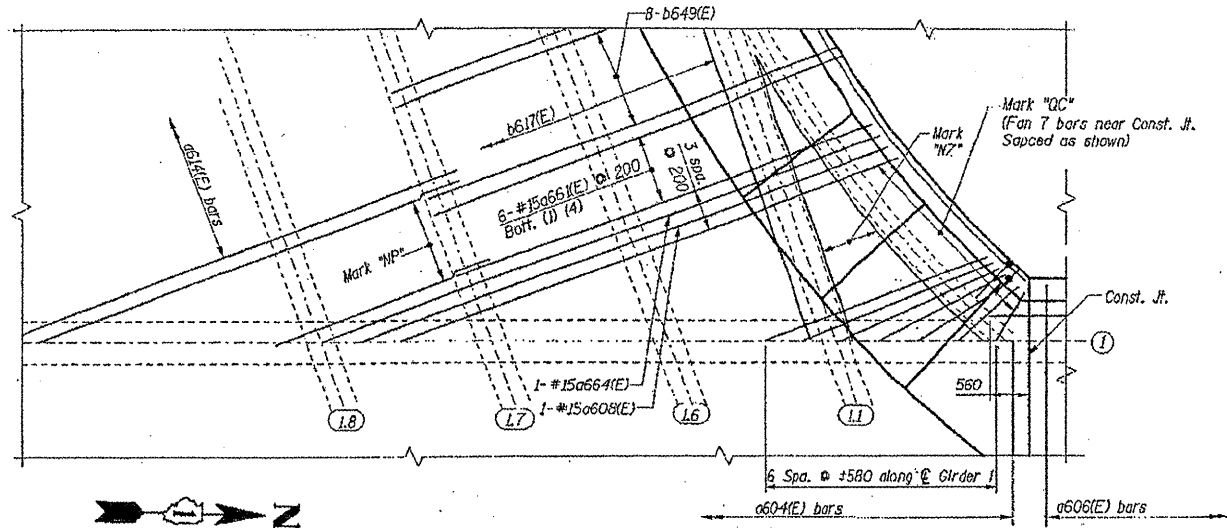

DETAIL '5' - RAMP 1 BOT. BARS

FOR INFORMATION ONLY

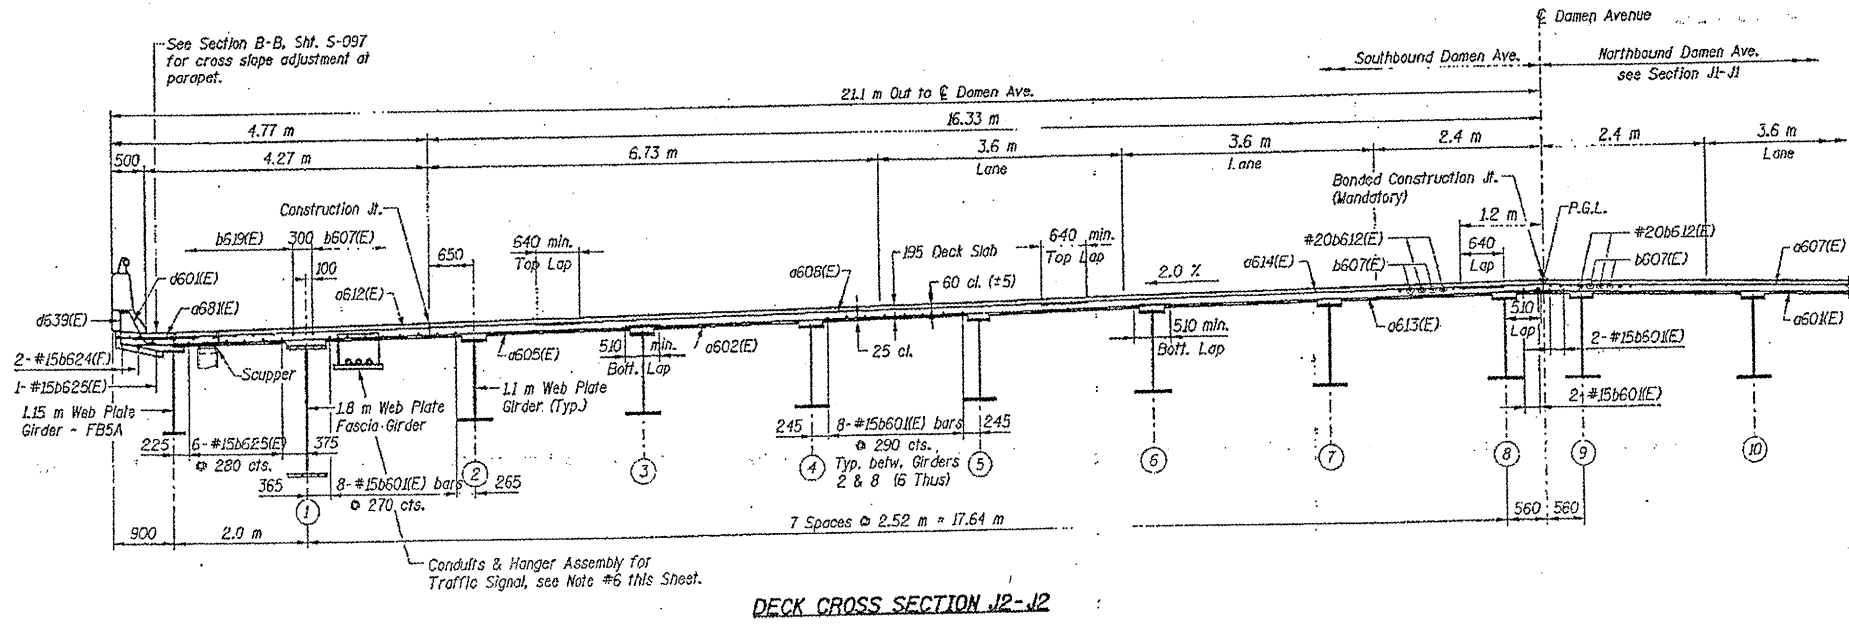

DECK CROSS SECTION J2-J2

ILLINOIS DEPARTMENT OF
TRANSPORTATION
EXISTING PLANS

LOCATION 15 (SN 016-1009)
(DAMEN AVE)
SHEET 11 OF 34