
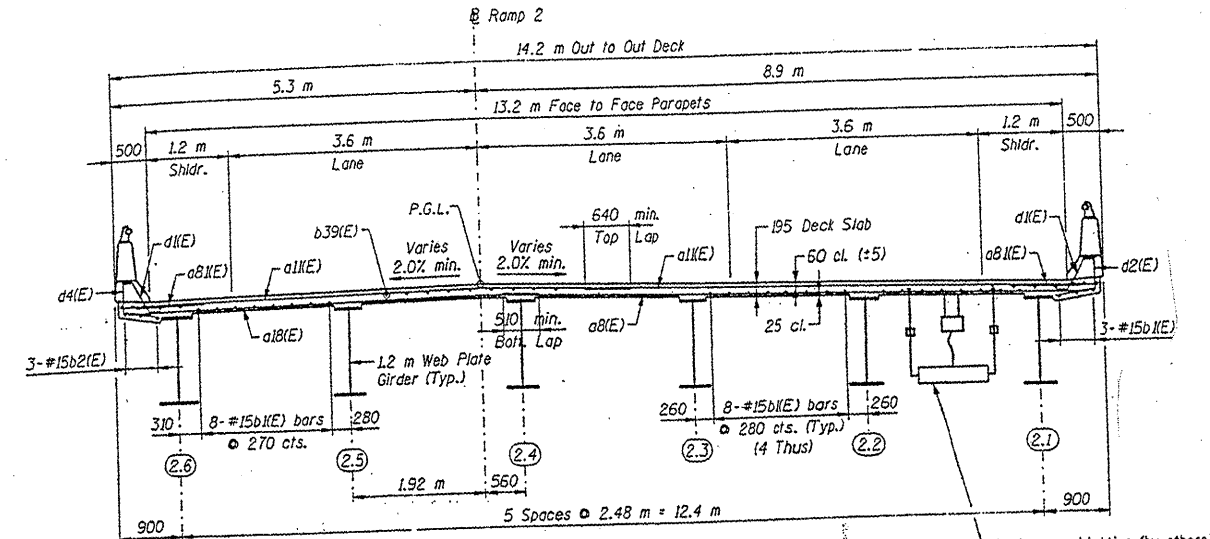


ROUTE FAI 55	SECTION 2011-016-1	COUNTY COOK	TOTAL SHEETS 173	SHEET NUMBER 52
-----------------	-----------------------	----------------	---------------------	--------------------

CONTRACT NO. 60P07

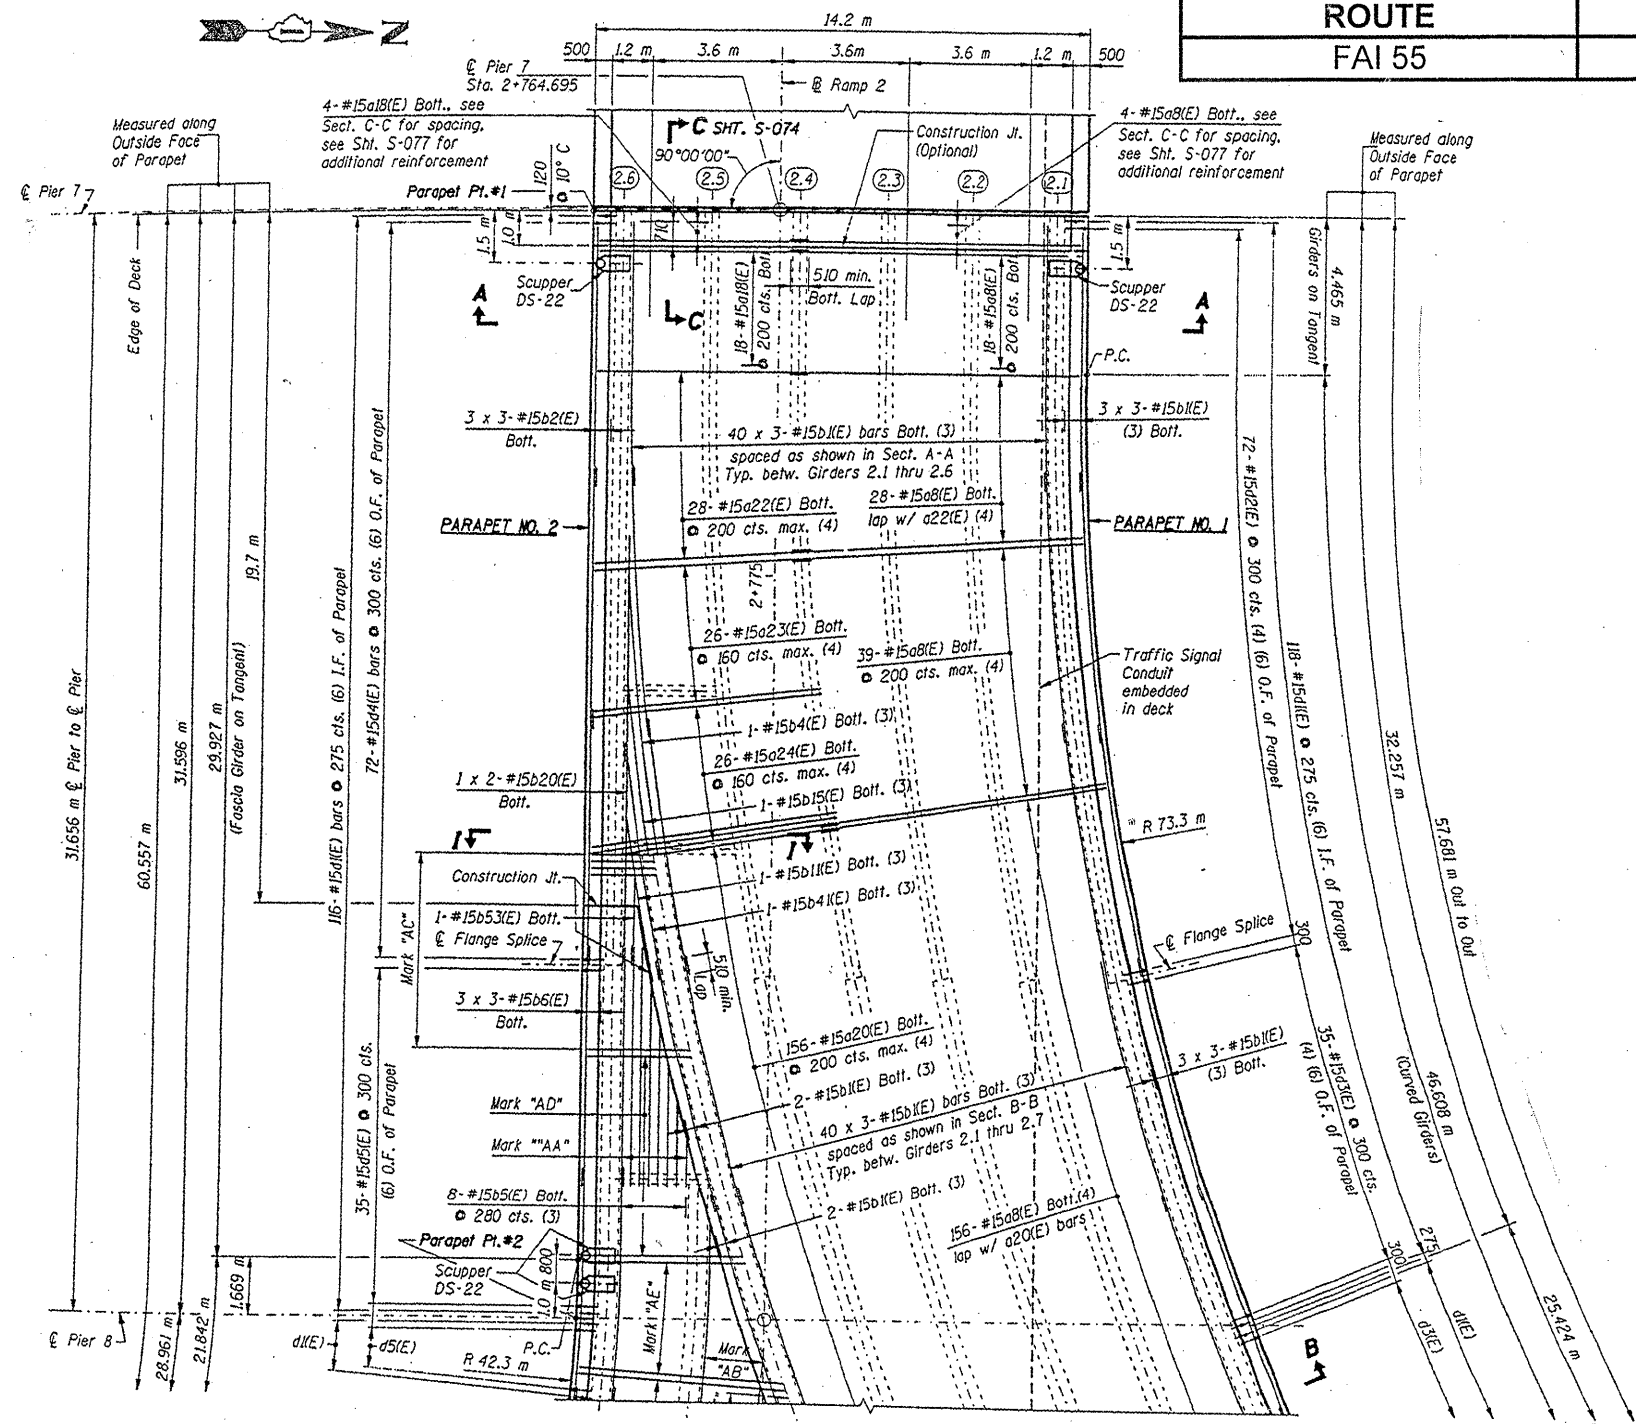


DECK CROSS SECTION A-A


Underpass Lighting (by others). See Note #4 this Sheet.

**FOR INFORMATION ONLY**

DECK PLAN - RAMP 2 FLARE BOTT. BARS - I

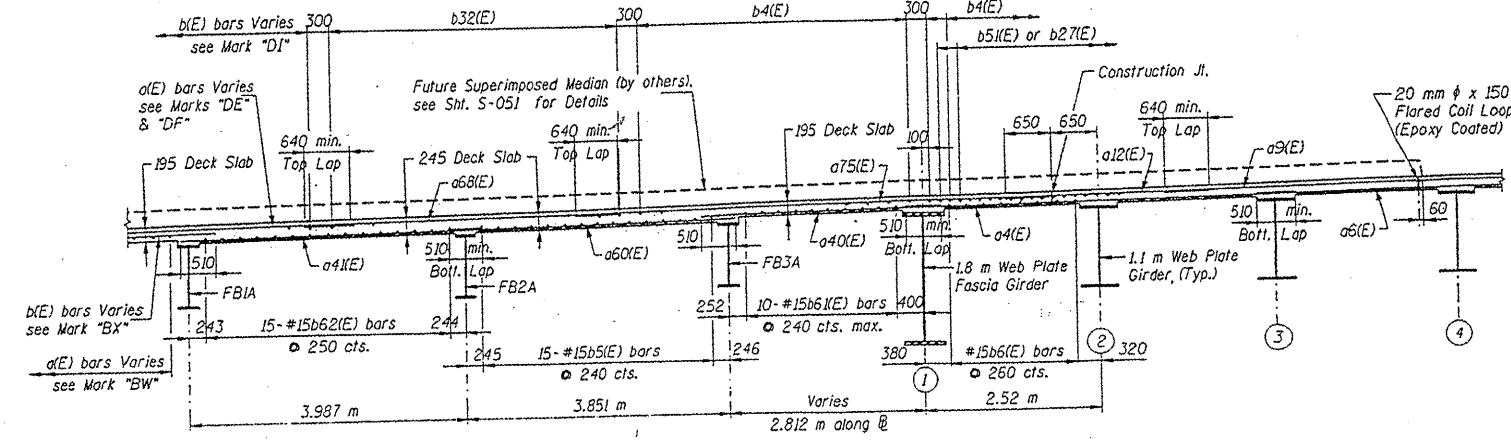

DECK CROSS SECTION C-C

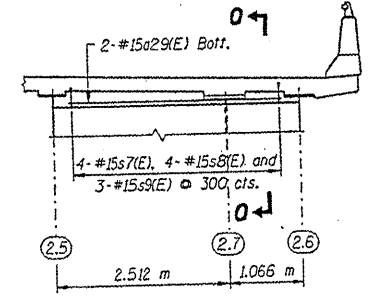

SECTION I-I

ILLINOIS DEPARTMENT OF  
TRANSPORTATION  
EXISTING PLANS

LOCATION 15 (SN 016-1009)  
(DAMEN AVE)  
SHEET 12 OF 34