



| ROUTE | SECTION | COUNTY | TOTAL SHEETS | SHEET NUMBER |
|--------|------------|--------|--------------|--------------|
| FAI 55 | 2011-016-1 | COOK | 173 | 54 |


CONTRACT NO. 60P07

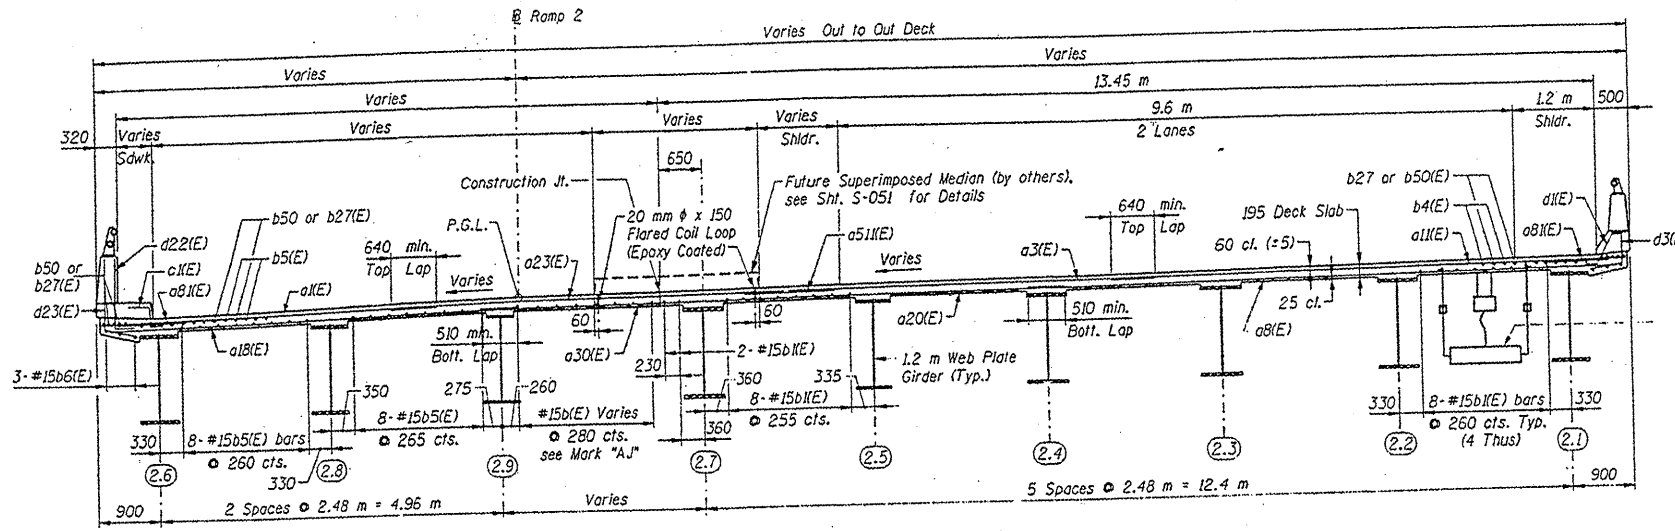


DECK CROSS SECTION B-B

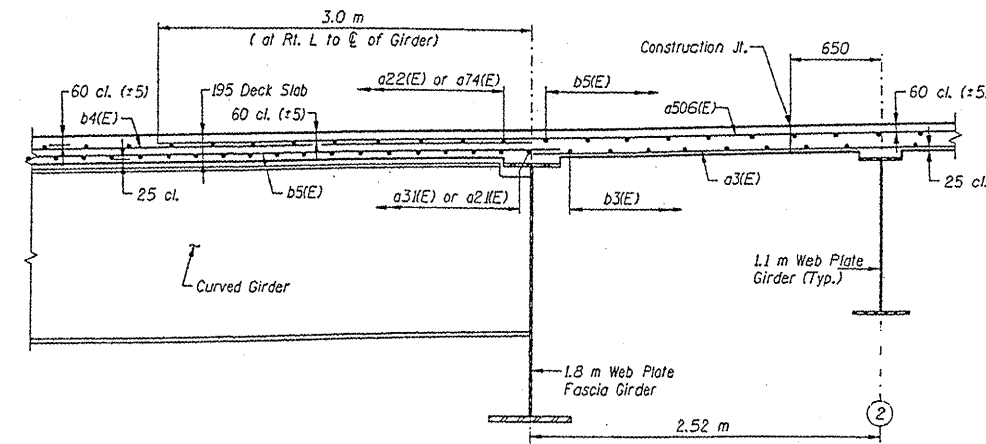


DECK CROSS SECTION F-F

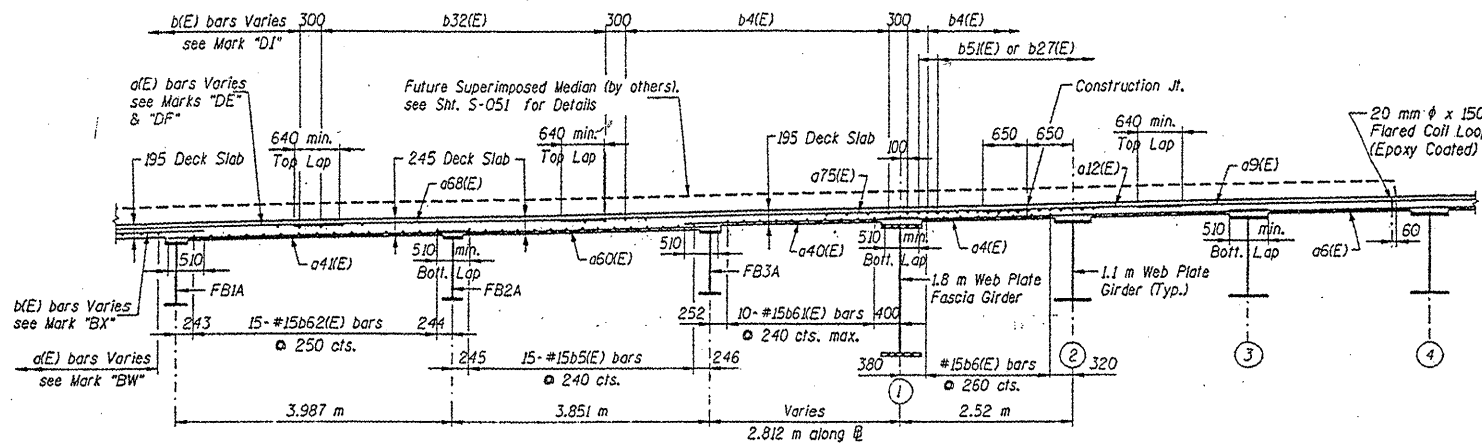

DECK CROSS SECTION C-C

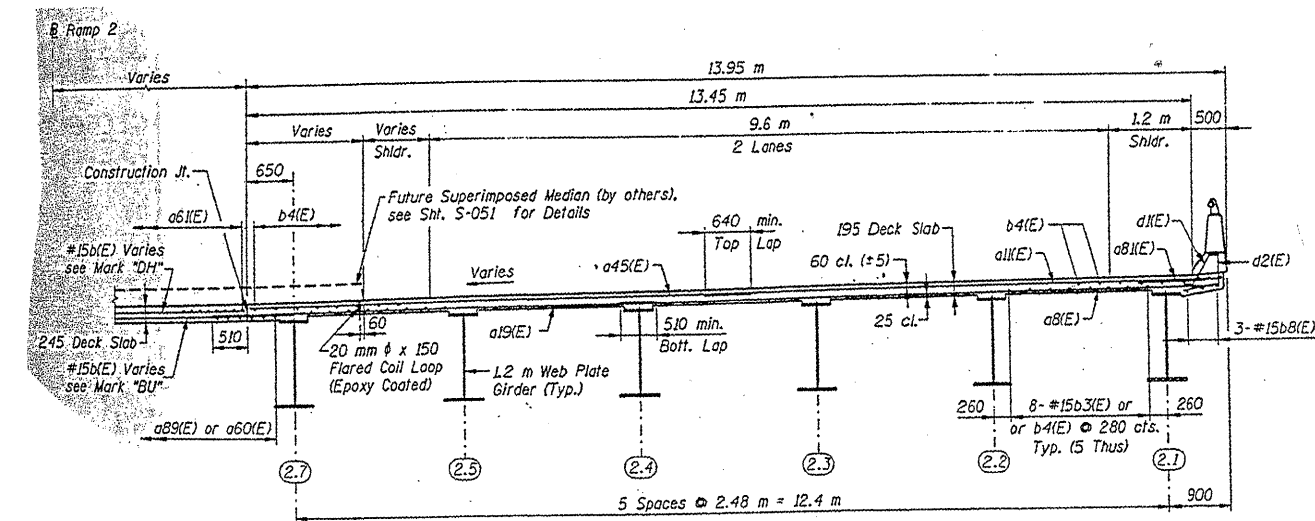

DECK CROSS SECTION H-H

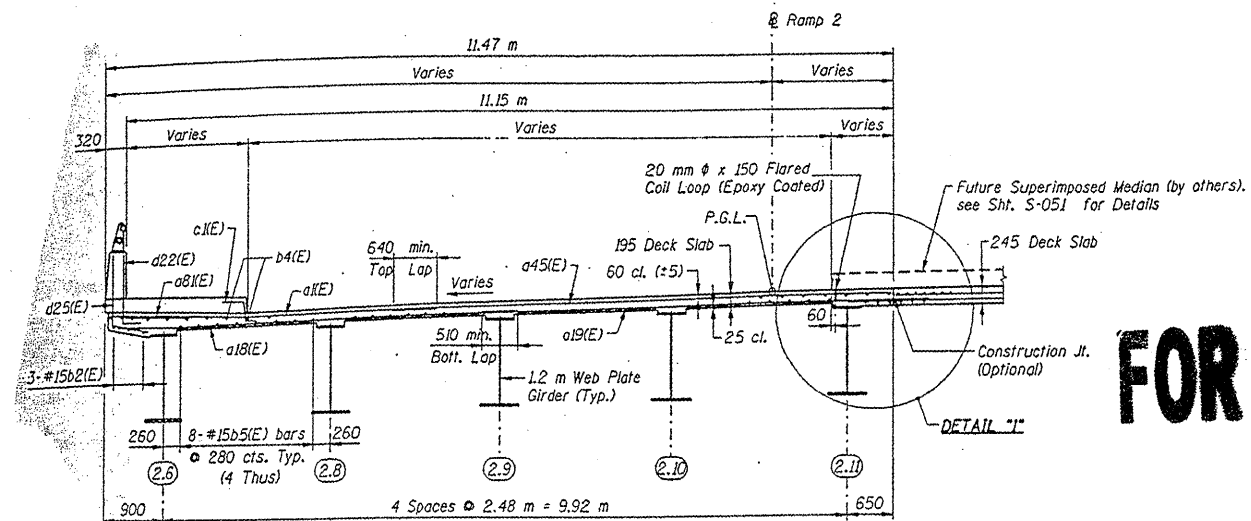

DECK CROSS SECTION G-G

FOR INFORMATION ONLY

ILLINOIS DEPARTMENT OF
TRANSPORTATION
EXISTING PLANS

LOCATION 15 (SN 016-1009)
(DAMEN AVE)
SHEET 14 OF 34