




ROUTE FAI 55	SECTION 2011-016-1	COUNTY COOK	TOTAL SHEETS 173	SHEET NUMBER 59
-----------------	-----------------------	----------------	---------------------	--------------------

CONTRACT NO. 60P07

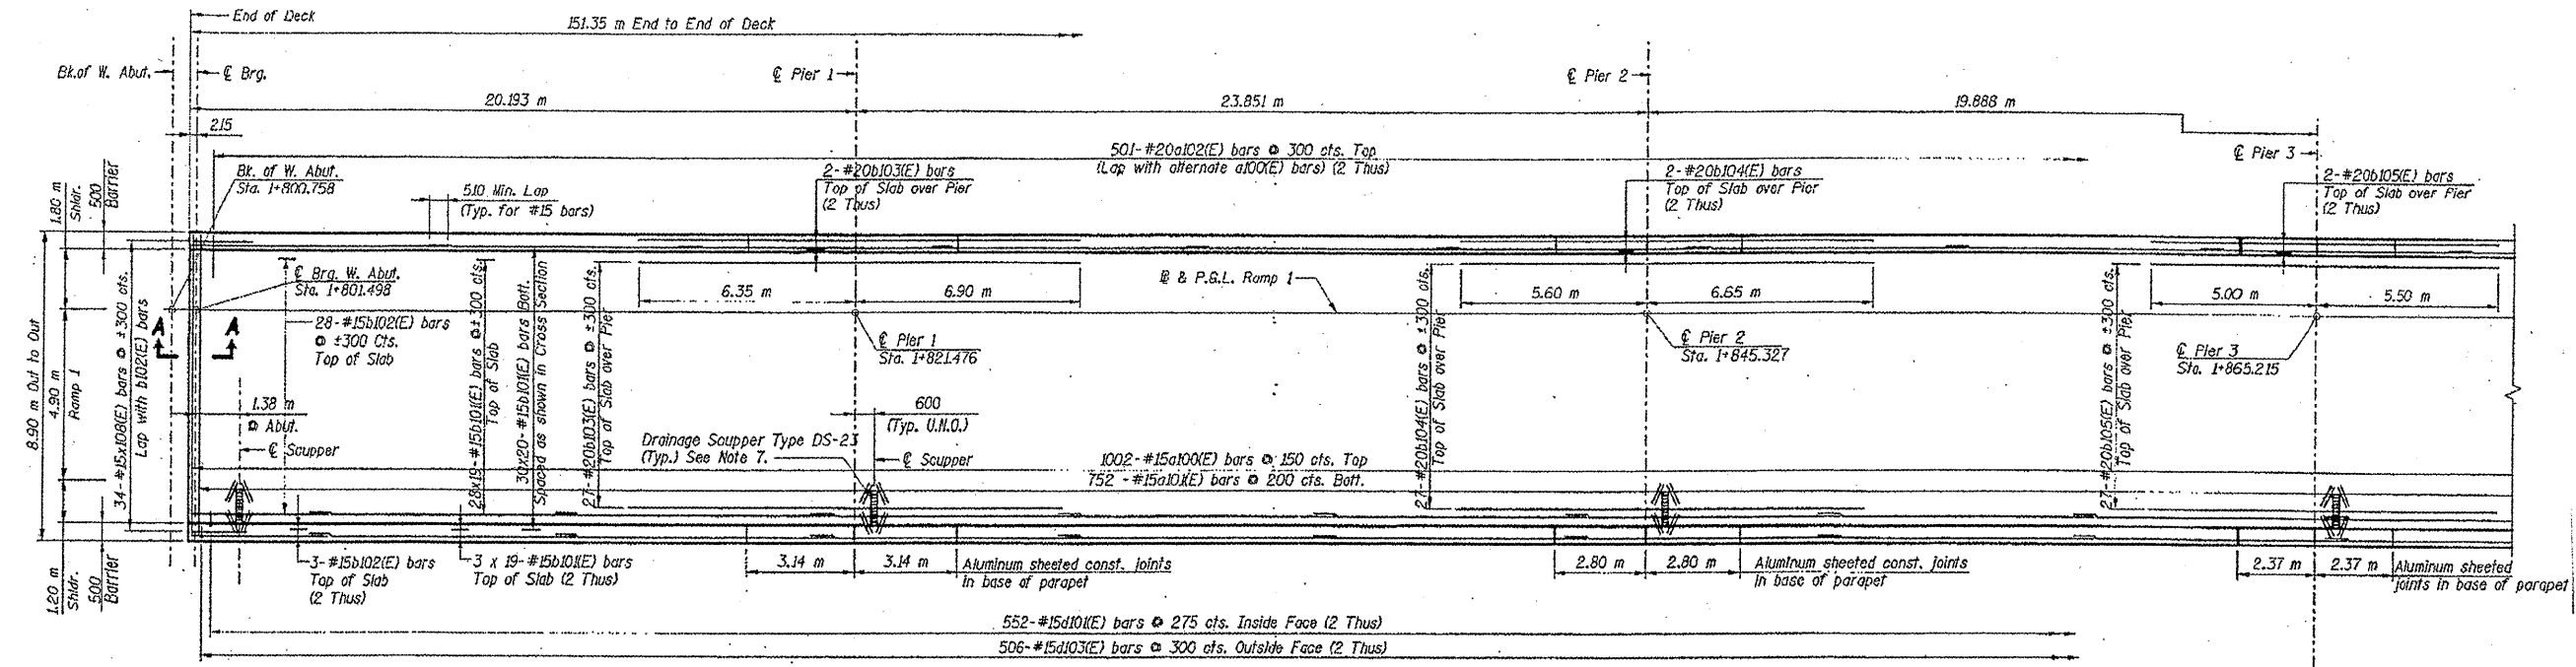

RAMP 3

**FOR INFORMATION ONLY**

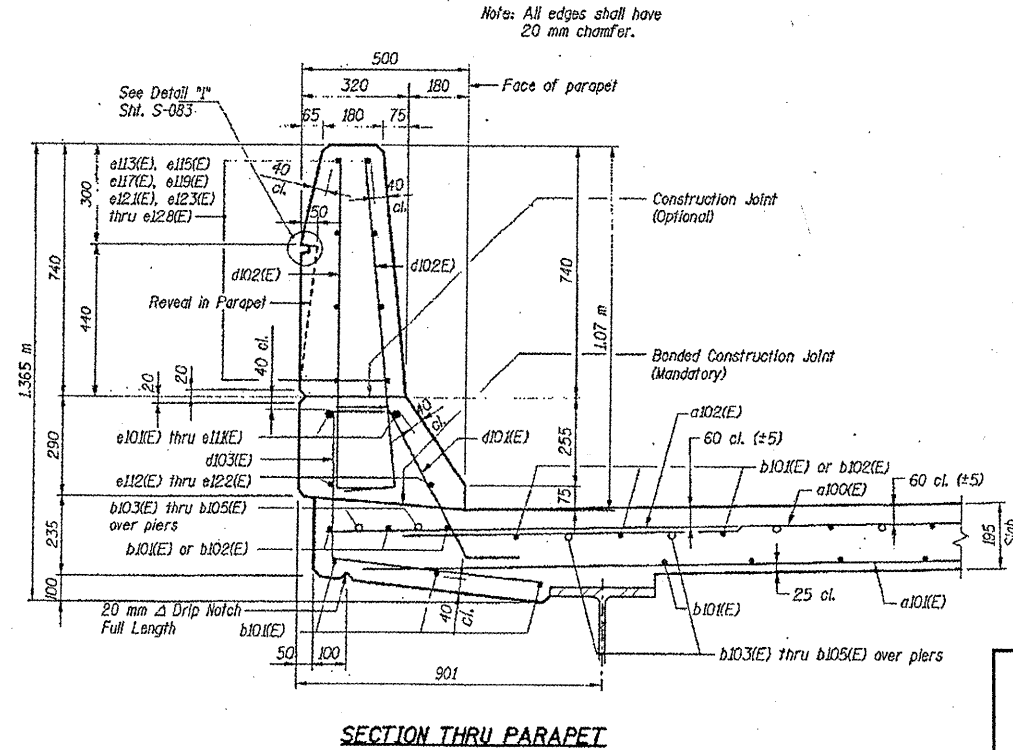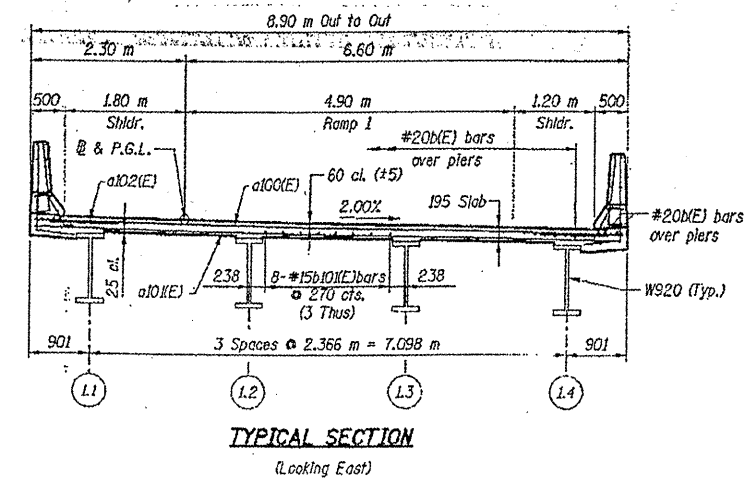

ILLINOIS DEPARTMENT OF  
TRANSPORTATION  
EXISTING PLANS  
LOCATION 15 (SN 016-1009)  
(DAMEN AVE)  
SHEET 19 OF 34