


ROUTE	SECTION	COUNTY	TOTAL SHEETS	SHEET NUMBER
FAI 55	2011-016-I	COOK	173	65

CONTRACT NO. 60P07

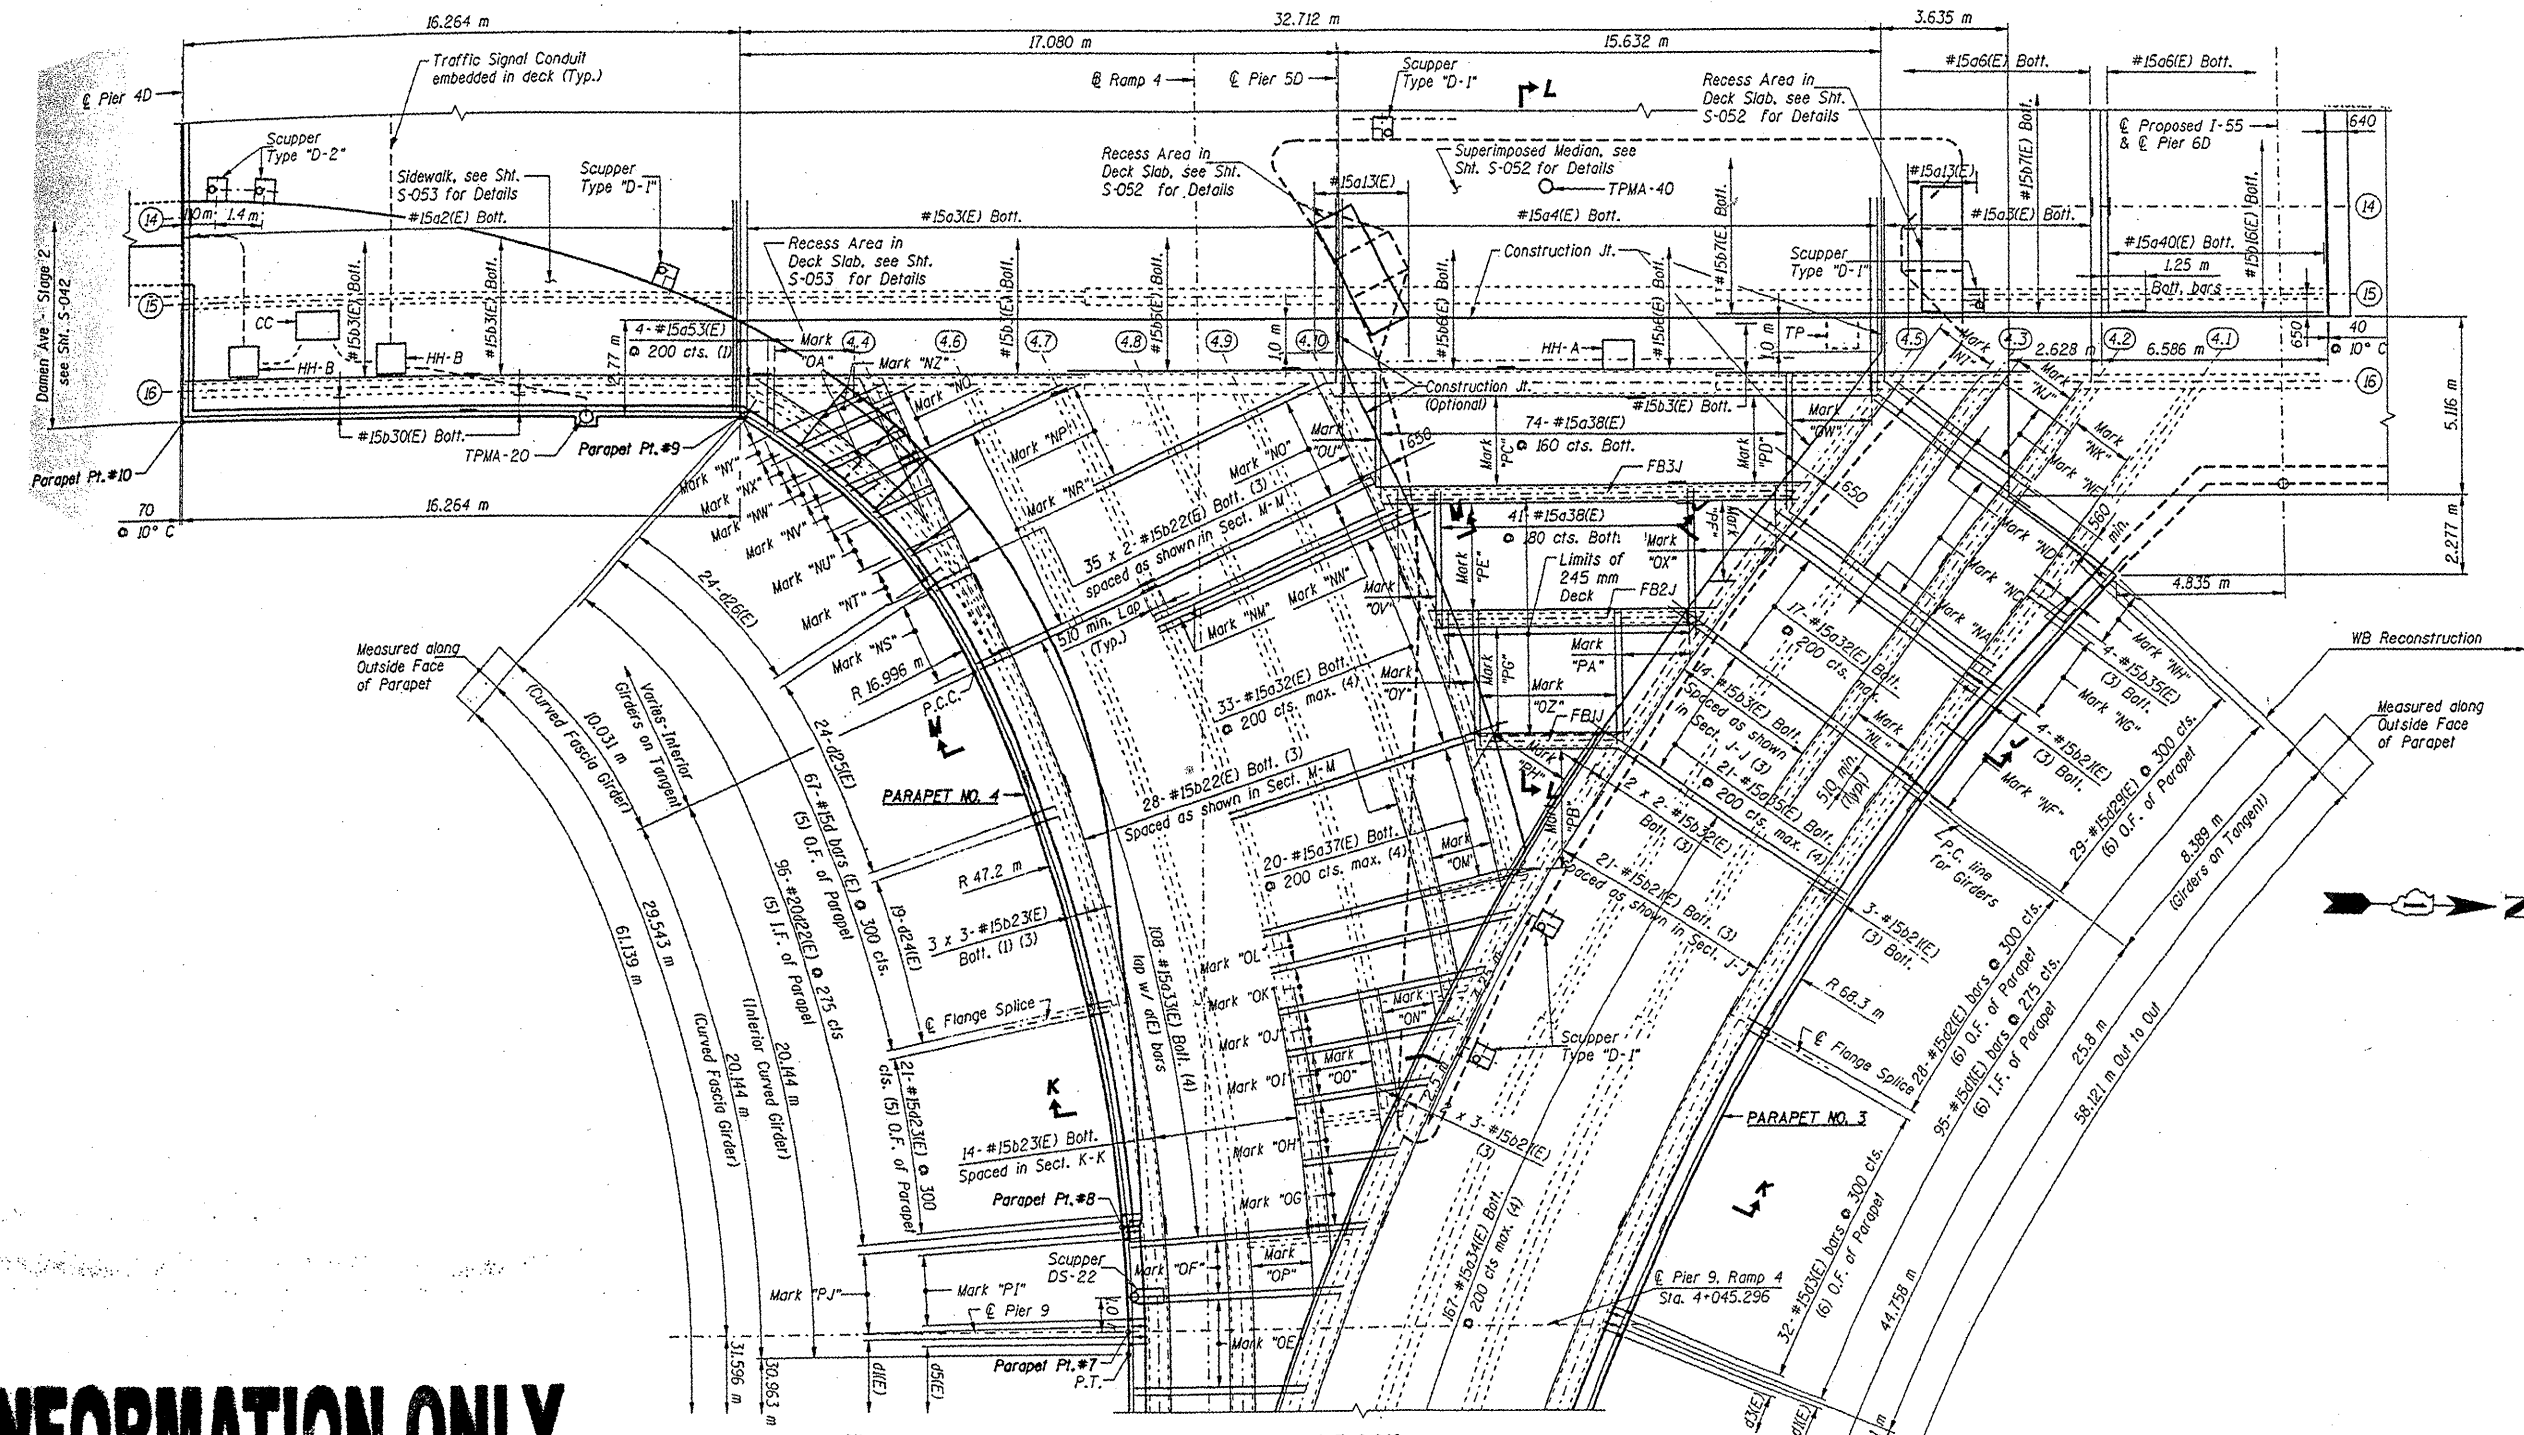

FOR INFORMATION ONLY

SEE SHT. S-046
DECK PLAN - RAMP 4 FLARE BOTT. BARS-I

ILLINOIS DEPARTMENT OF
TRANSPORTATION
EXISTING PLANS

LOCATION 15 (SN 016-1009)
(DAMEN AVE)
SHEET 25 OF 31