



FOR INFORMATION ONLY

ROUTE FAI 55	SECTION 2011-016-I	COUNTY COOK	TOTAL SHEETS 173	SHEET NUMBER 69
------------------------	------------------------------	-----------------------	----------------------------	---------------------------


CONTRACT NO. 60P07

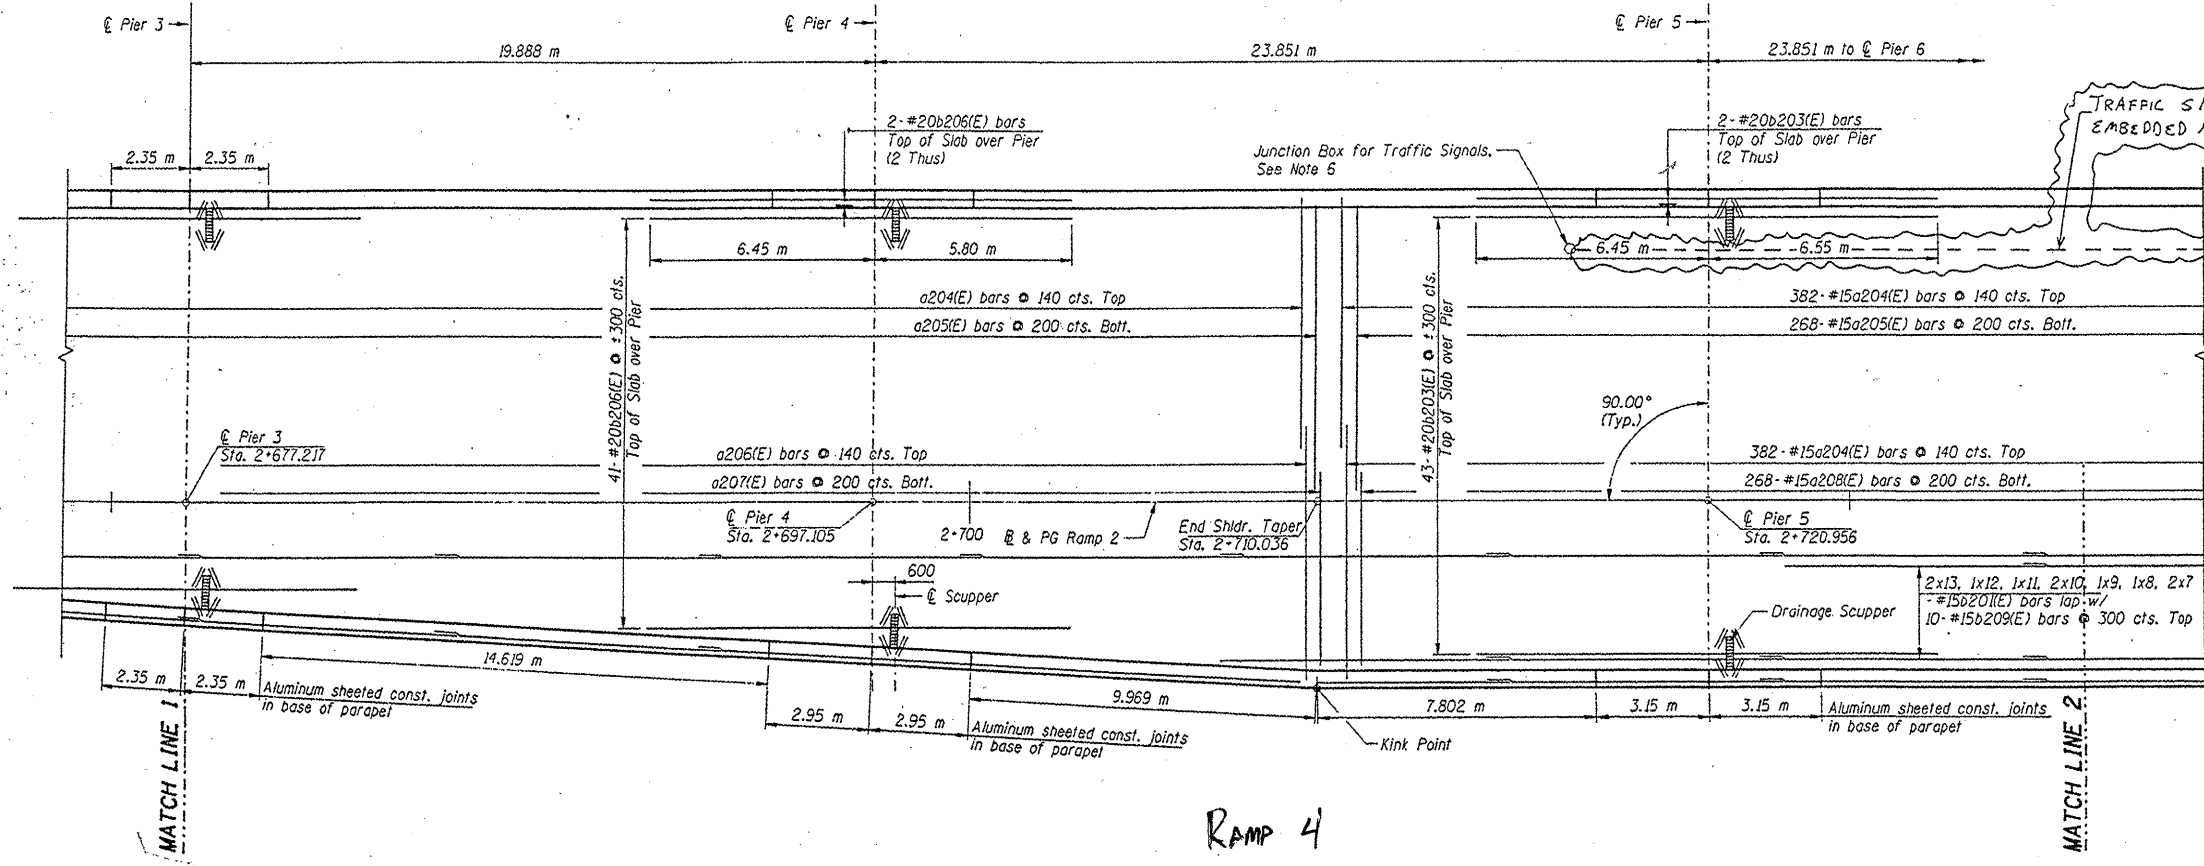

RAMP 4

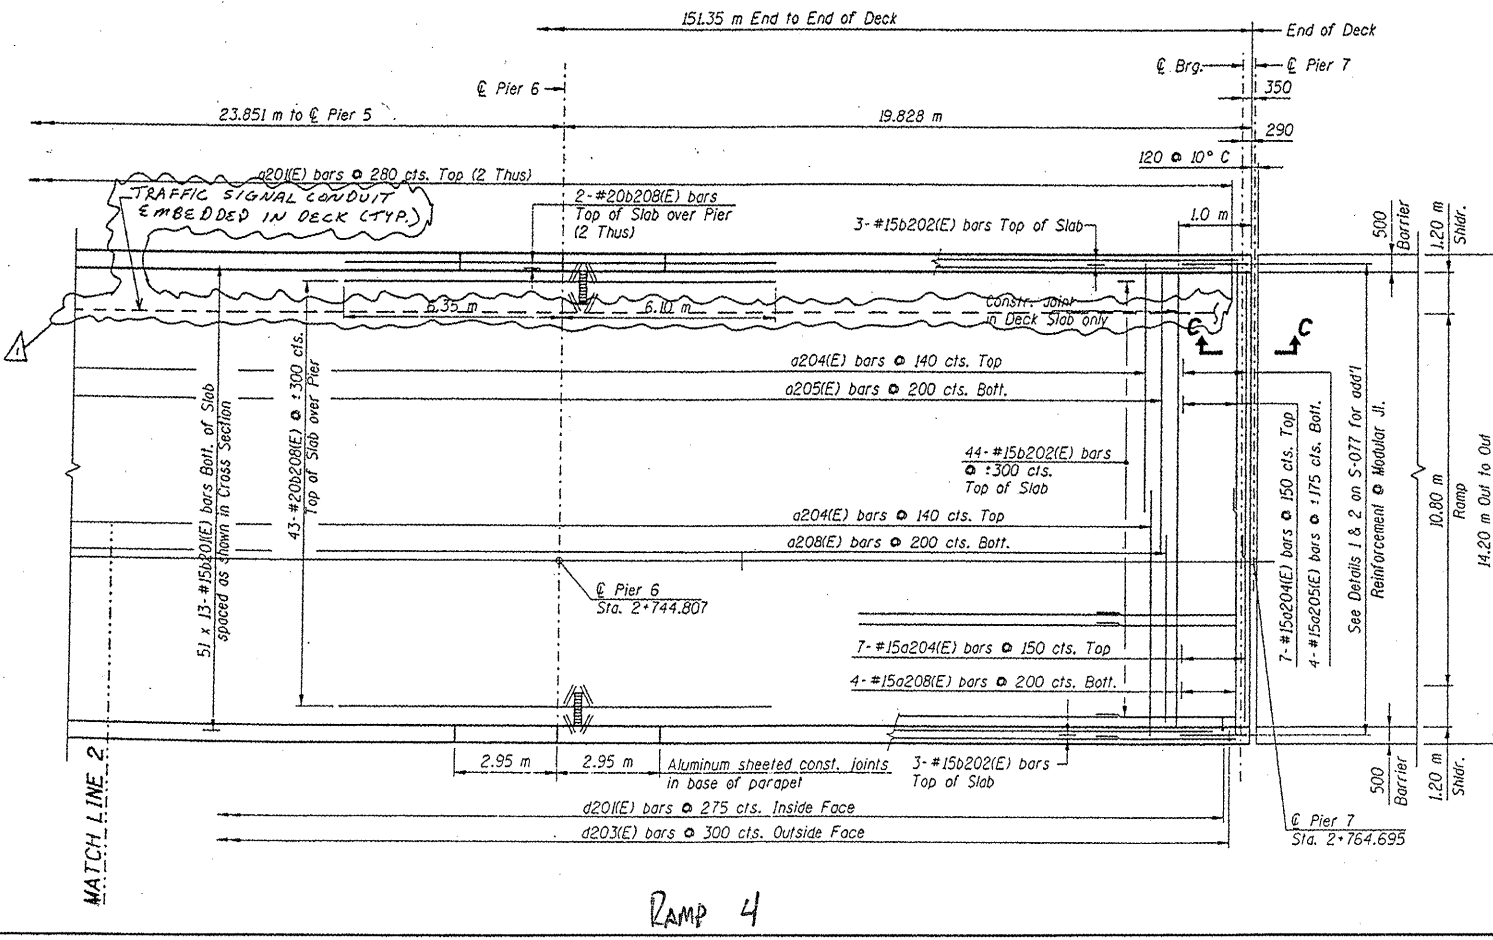

RAMP 4

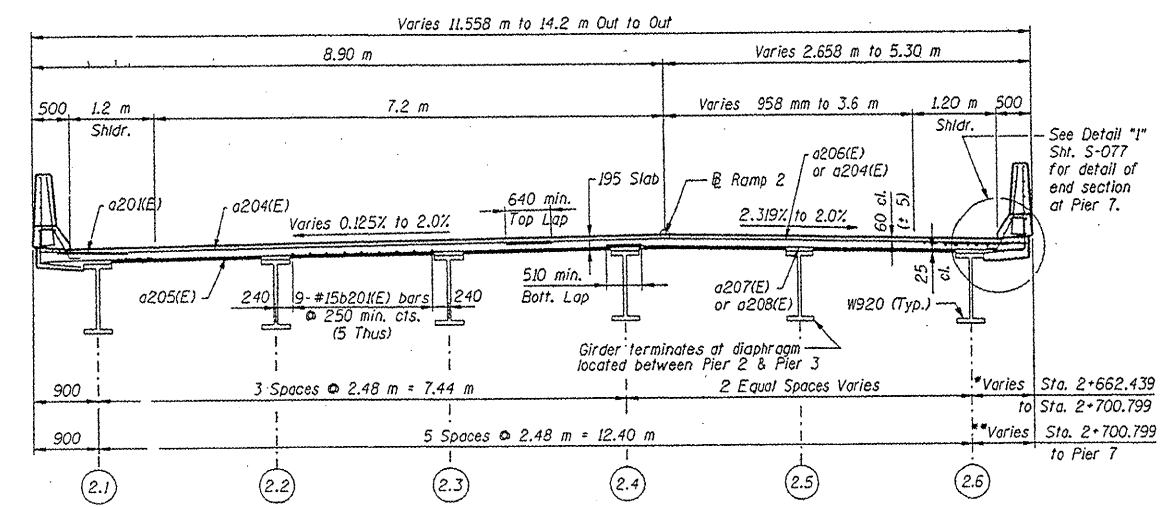

TYPICAL SECTION
Sta. 2+662.439 to Pier 7 (Looking East)

**ILLINOIS DEPARTMENT OF
TRANSPORTATION
EXISTING PLANS**

**LOCATION 15 (SN 016-1009)
(DAMEN AVE)
SHEET 29 OF 34**