



ROUTE FAI 55	SECTION 2011-016-1	COUNTY COOK	TOTAL SHEETS 173	SHEET NUMBER 70
-----------------	-----------------------	----------------	---------------------	--------------------

RAMP 4

CONTRACT NO. 60P07

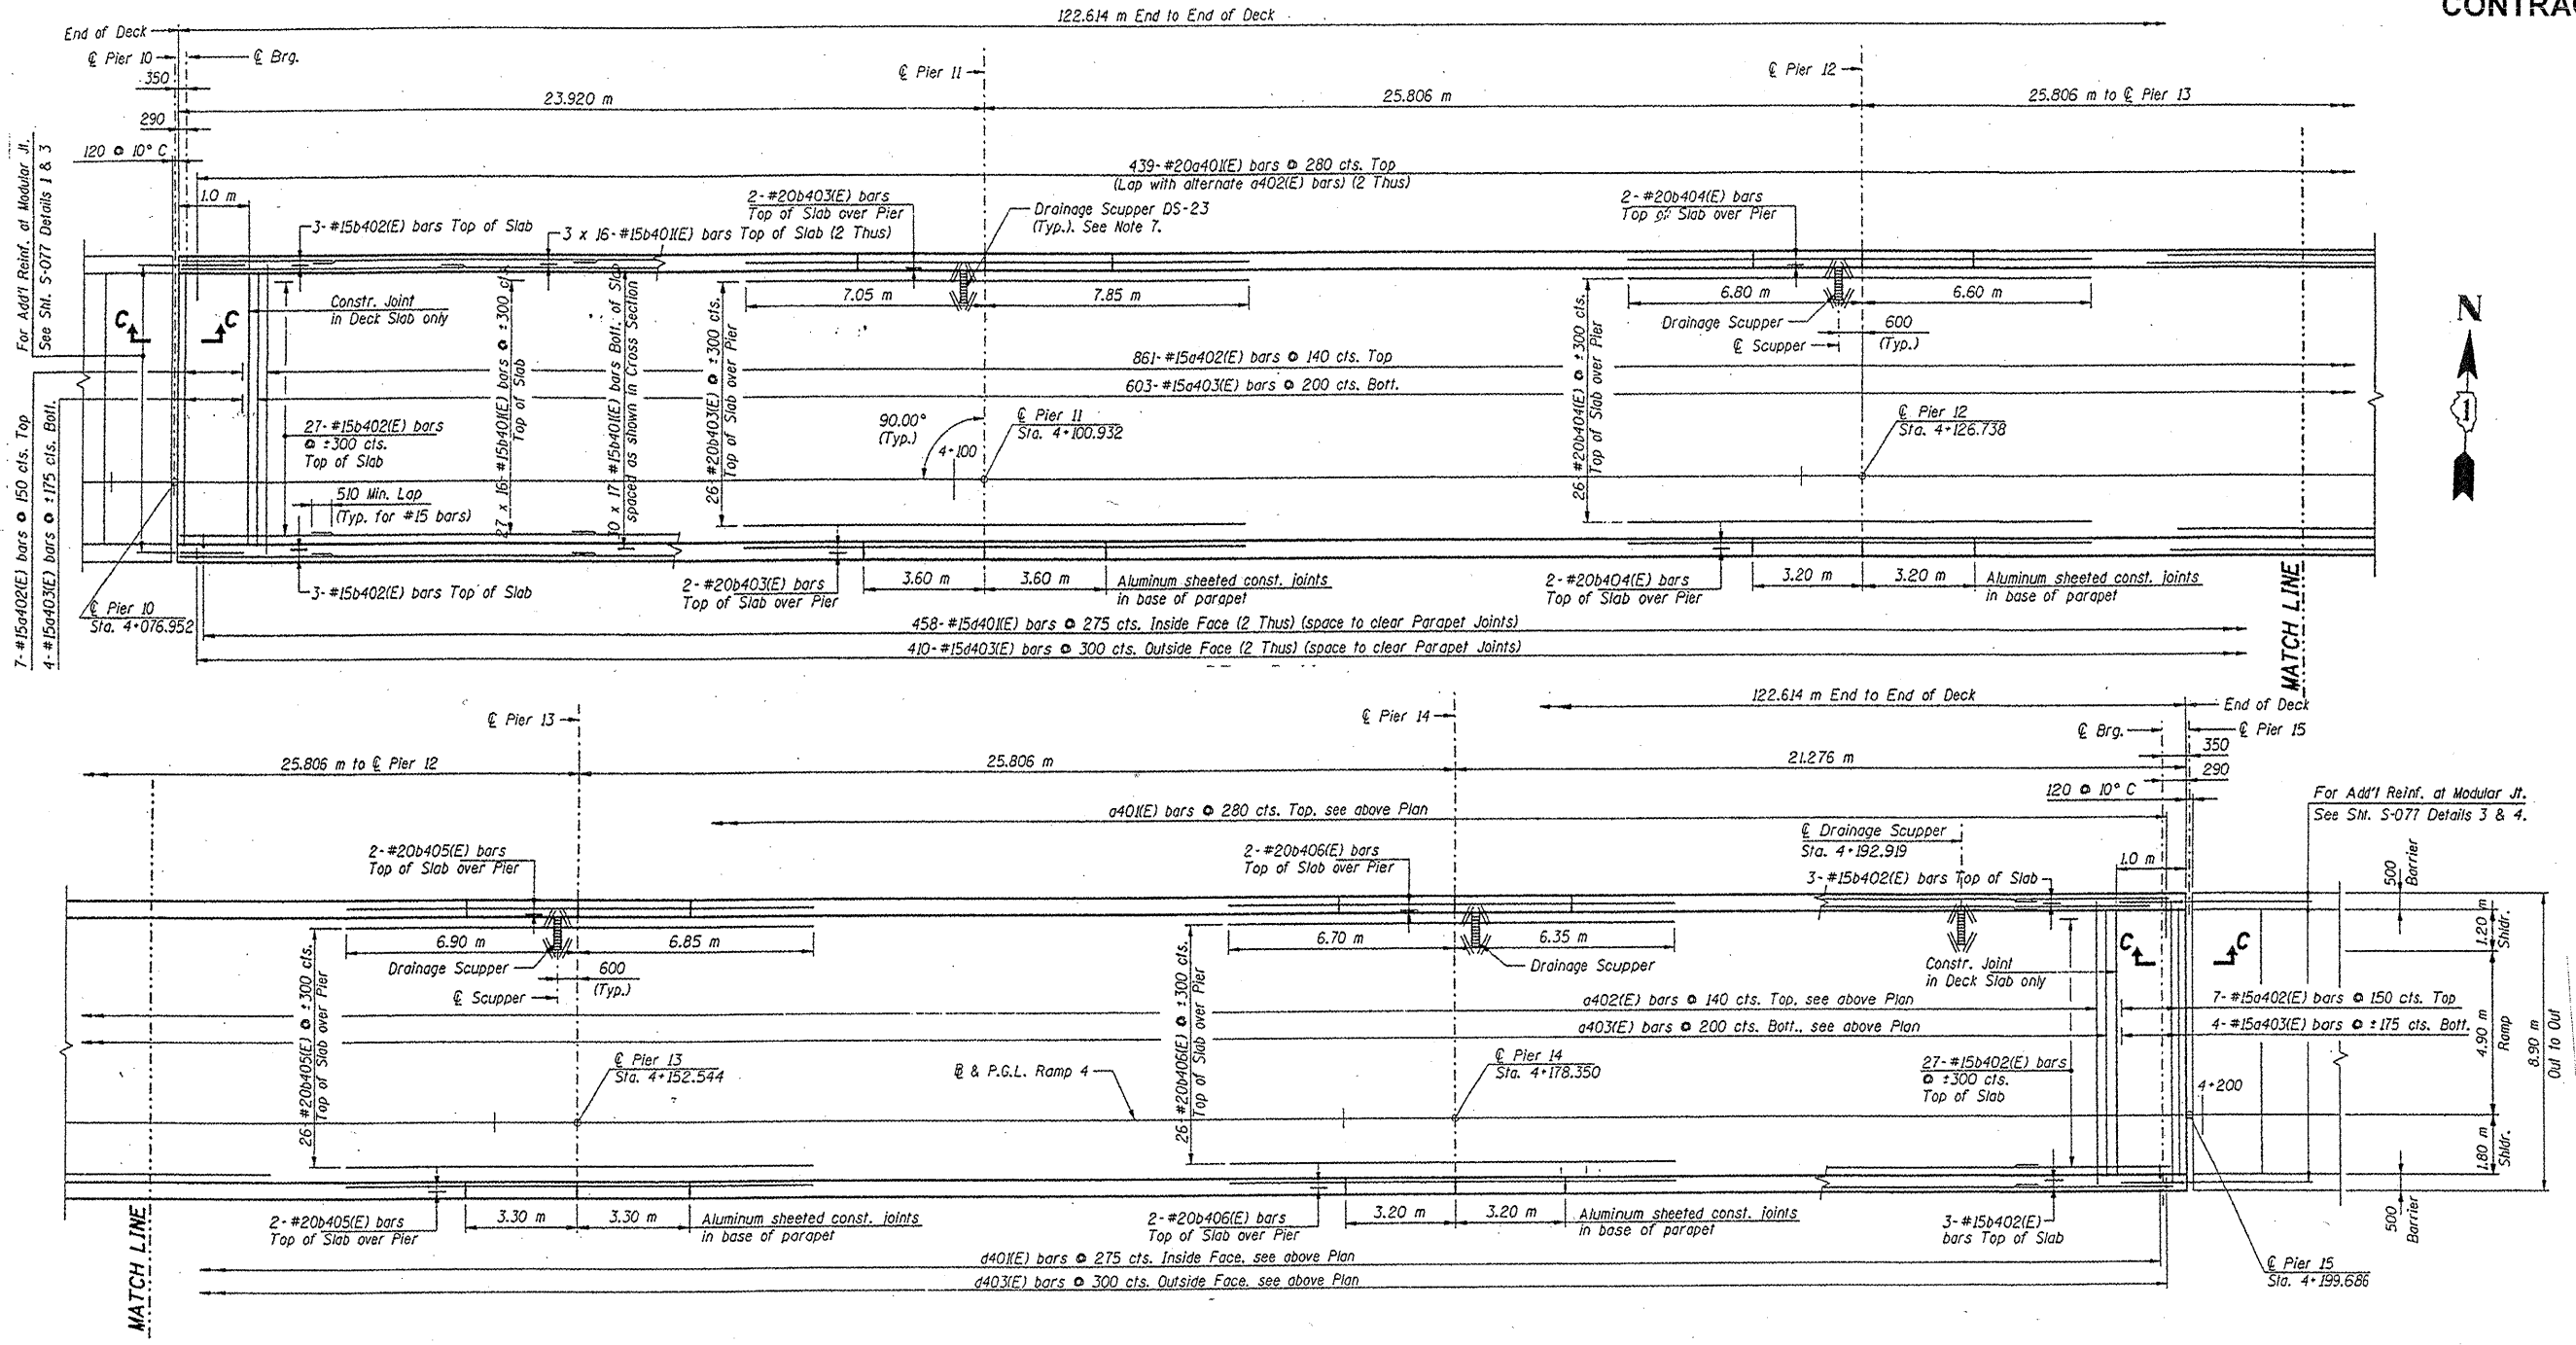

RAMP 4

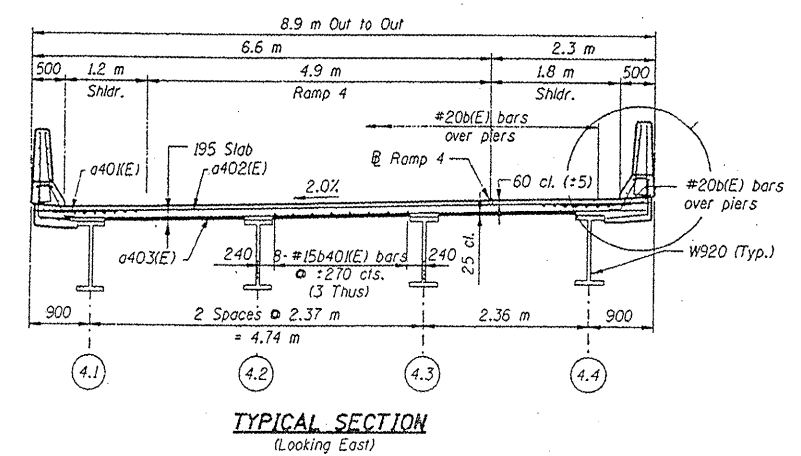

TYPICAL SECTION  
(Looking East)

**FOR INFORMATION ONLY**

ILLINOIS DEPARTMENT OF  
TRANSPORTATION  
EXISTING PLANS  
  
LOCATION 15 (SN 016-1009)  
(DAMEN AVE)  
SHEET 30 OF 34