



ROUTE FAI 55	SECTION 2011-016-I	COUNTY COOK	TOTAL SHEETS 173	SHEET NUMBER 77
-----------------	-----------------------	----------------	---------------------	--------------------

CONTRACT NO. 60P07

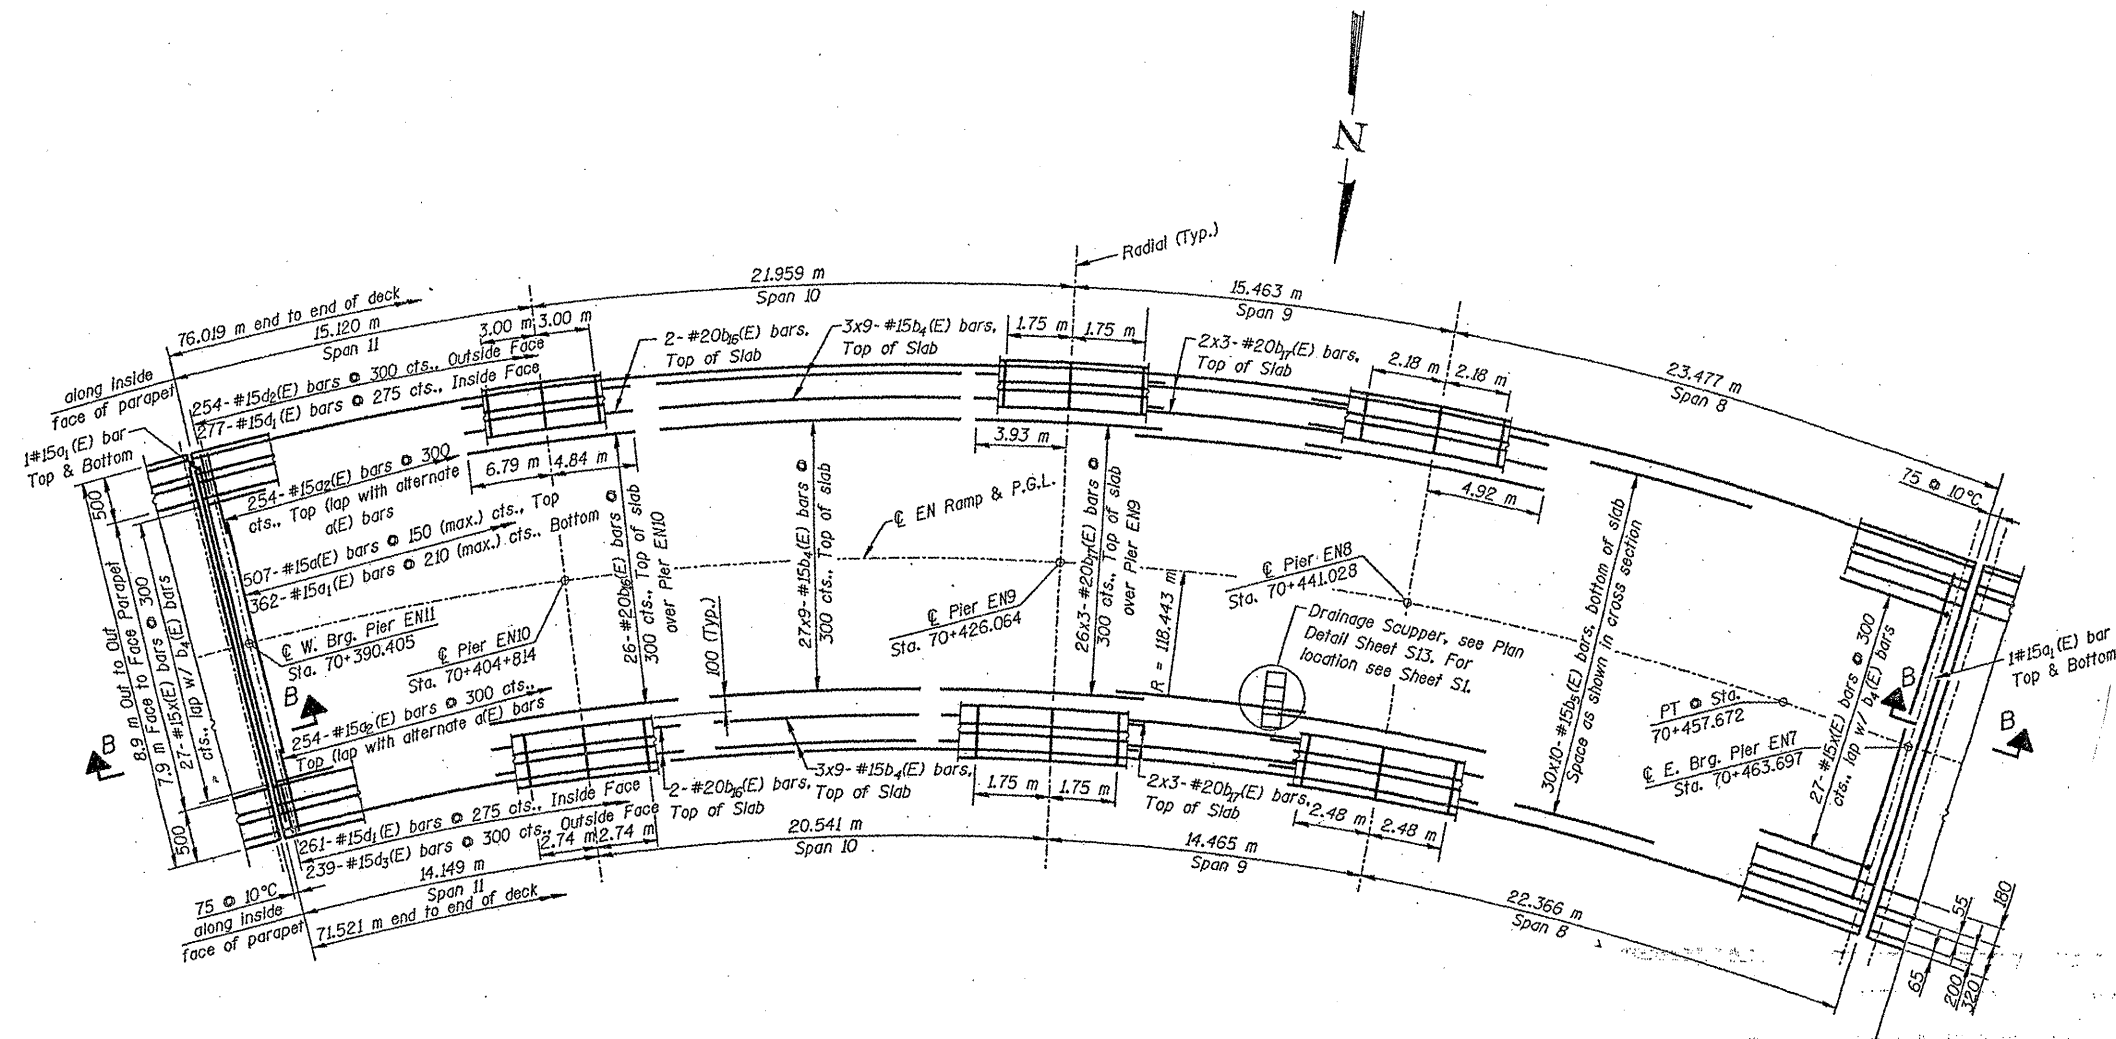

FOR INFORMATION ONLY

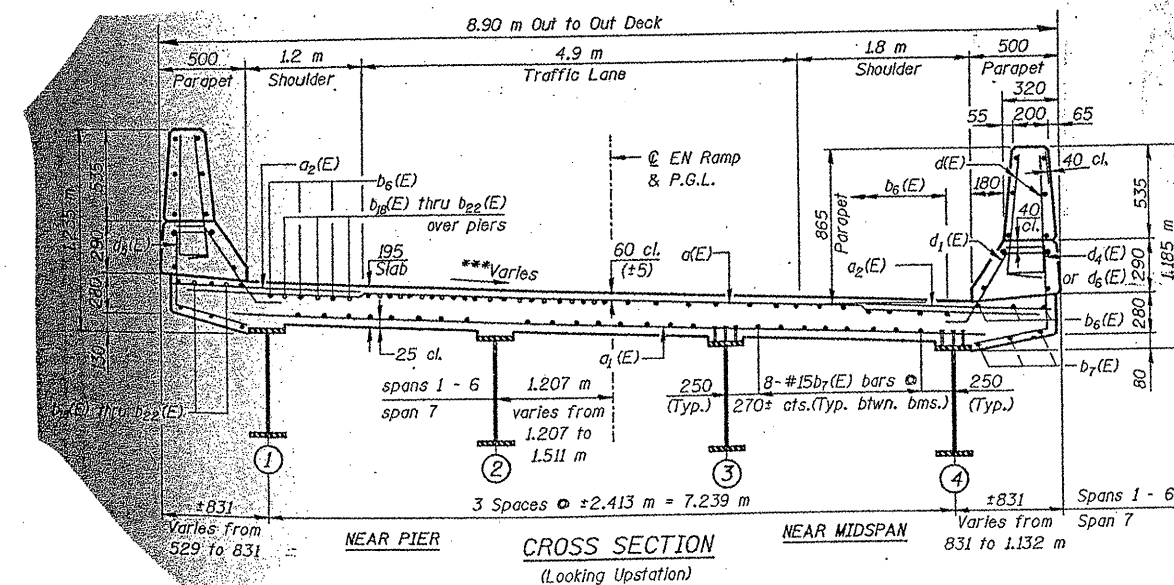

ILLINOIS DEPARTMENT OF
TRANSPORTATION
EXISTING PLANS

LOCATION 16 (SN 016-1056)
(EB BRIDGE)
SHEET 3 OF 4