



ROUTE FAI 55	SECTION 2011-016-I	COUNTY COOK	TOTAL SHEETS 173	SHEET NUMBER 85
-----------------	-----------------------	----------------	---------------------	--------------------

CONTRACT NO. 60P07

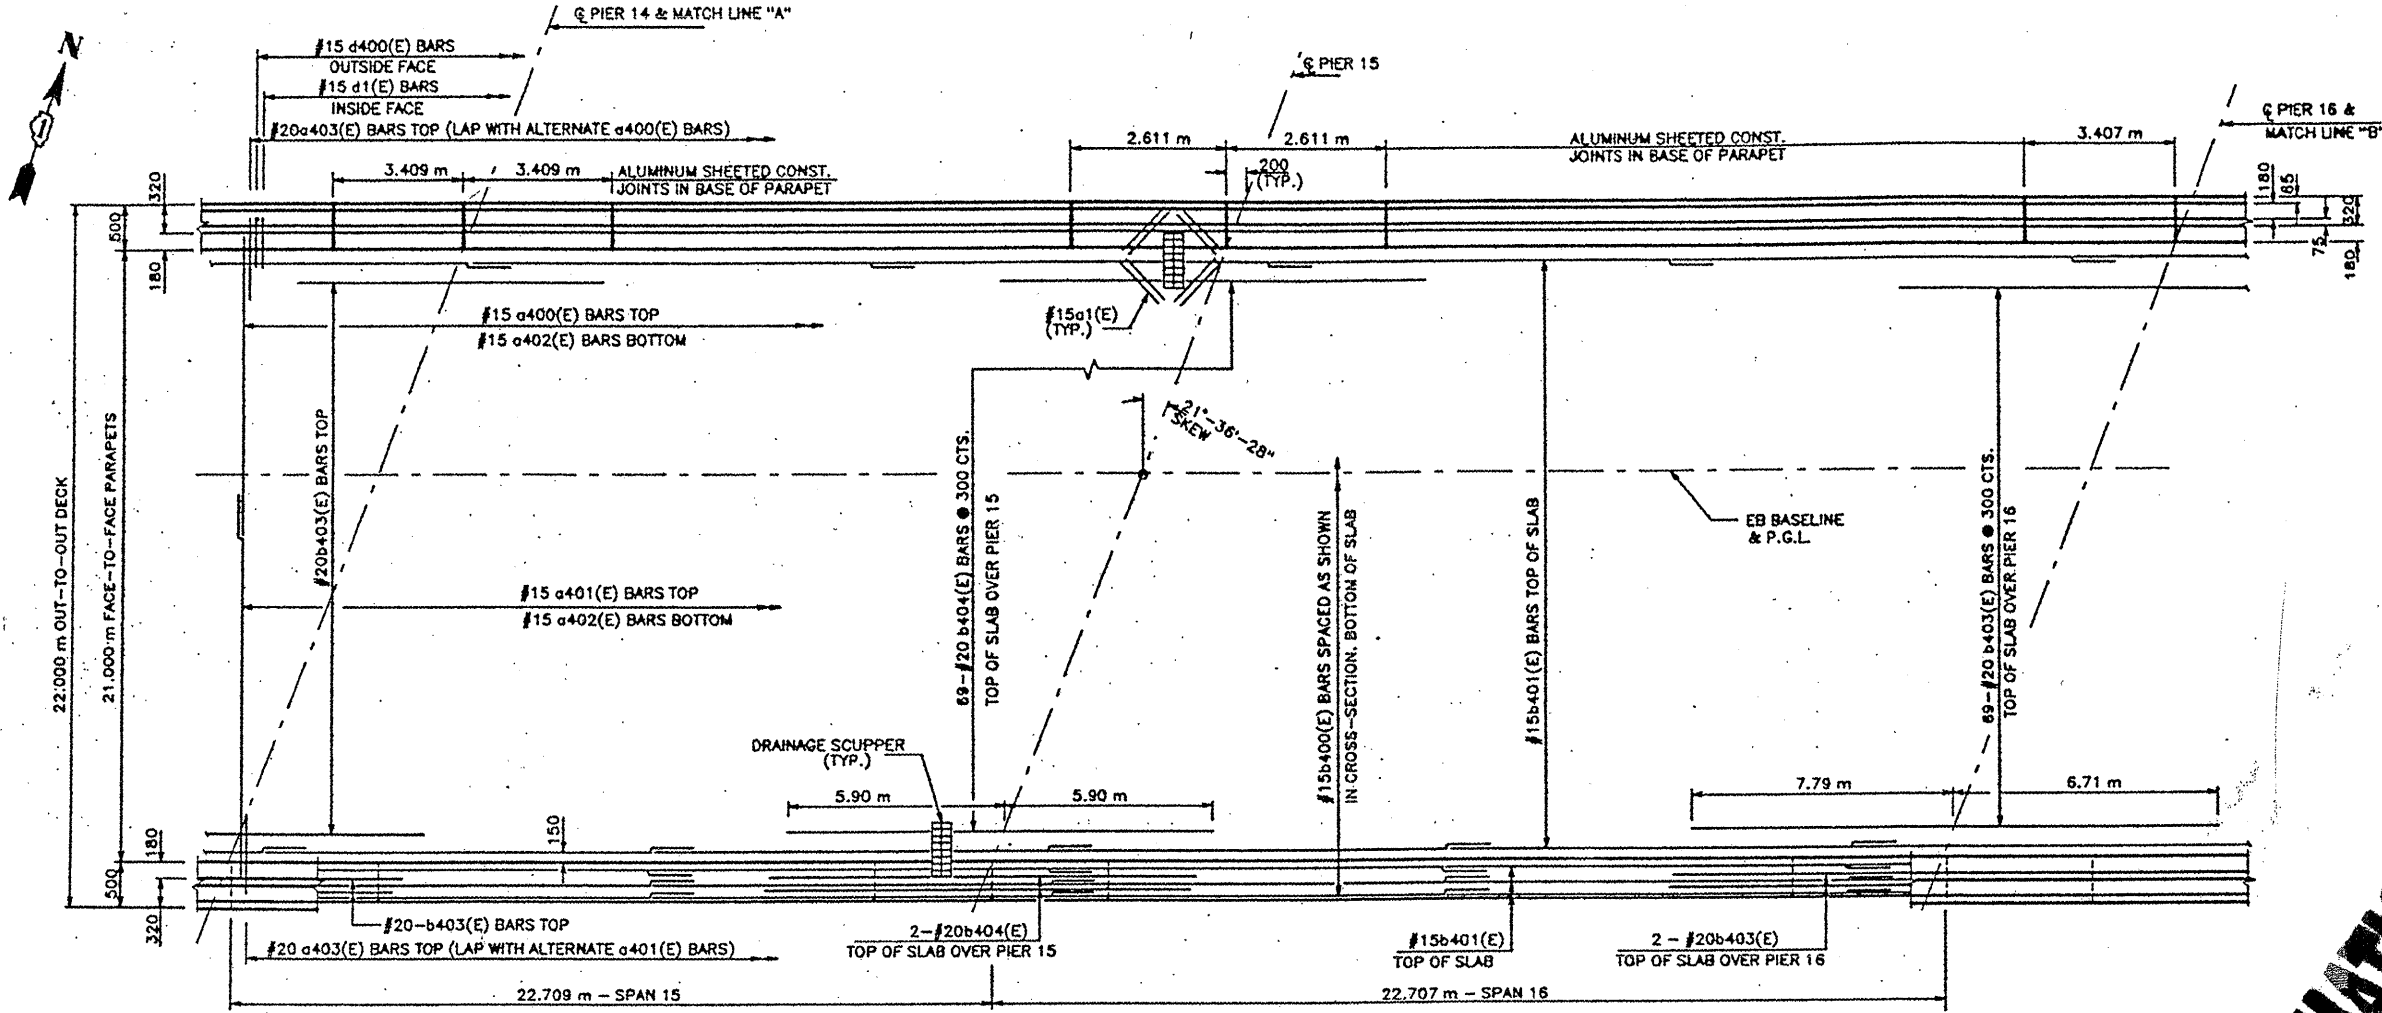

FOR INFORMATION ONLY

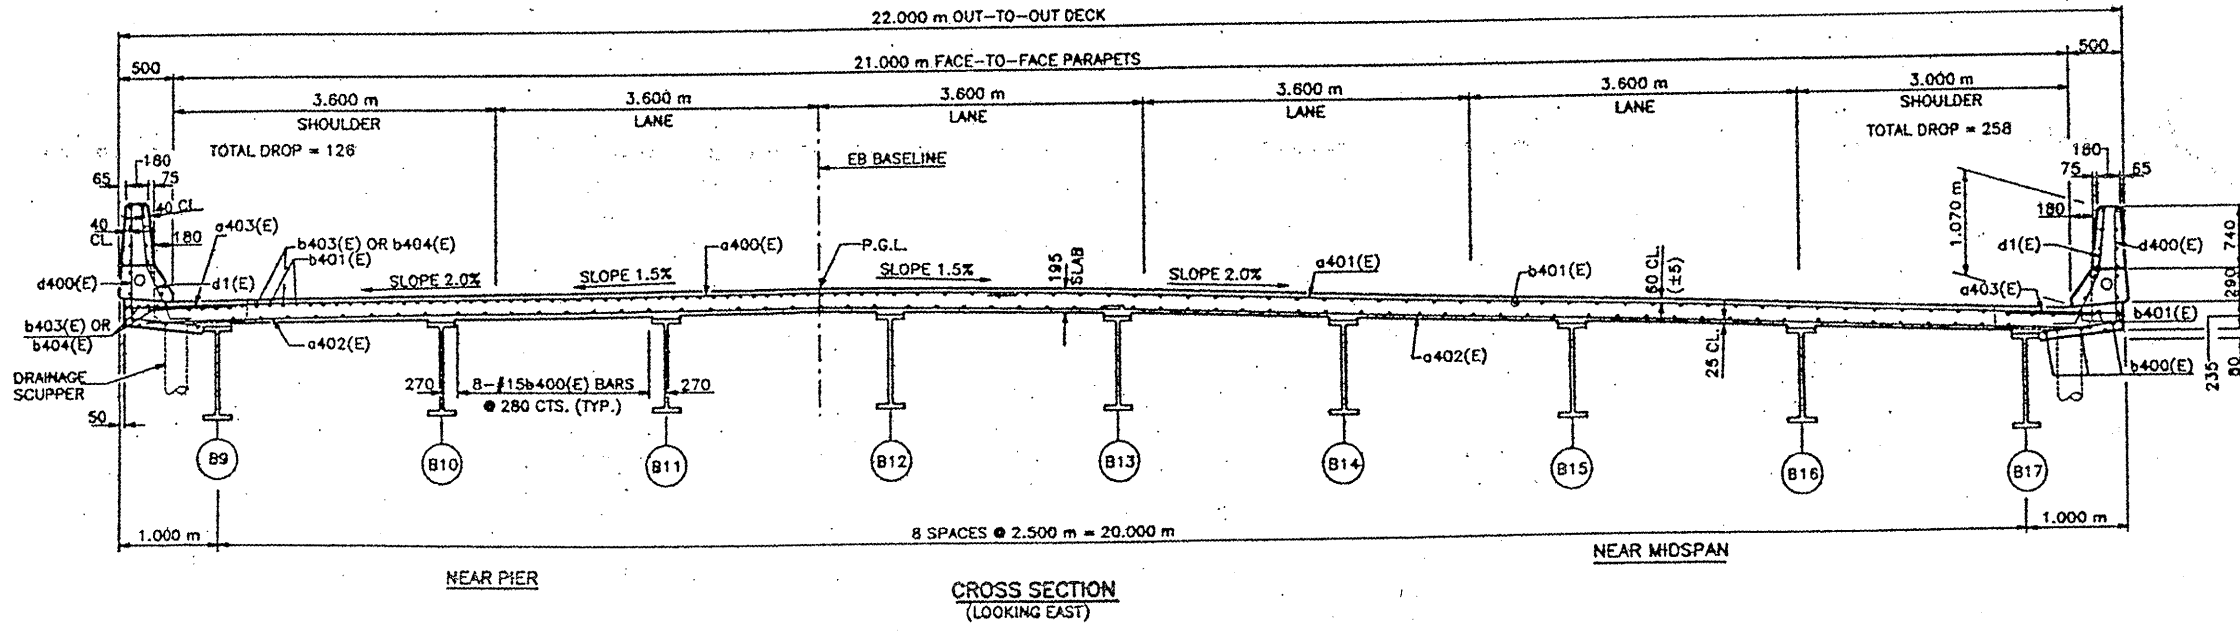

ILLINOIS DEPARTMENT OF
TRANSPORTATION
EXISTING PLANS

LOCATION 17 (SN 016-1058)
(EB BRIDGE)
SHEET 7 OF 12