



ROUTE FAI 55	SECTION 2011-016-1	COUNTY COOK	TOTAL SHEETS 173	SHEET NUMBER 108
-----------------	-----------------------	----------------	---------------------	---------------------

CONTRACT NO. 60P07

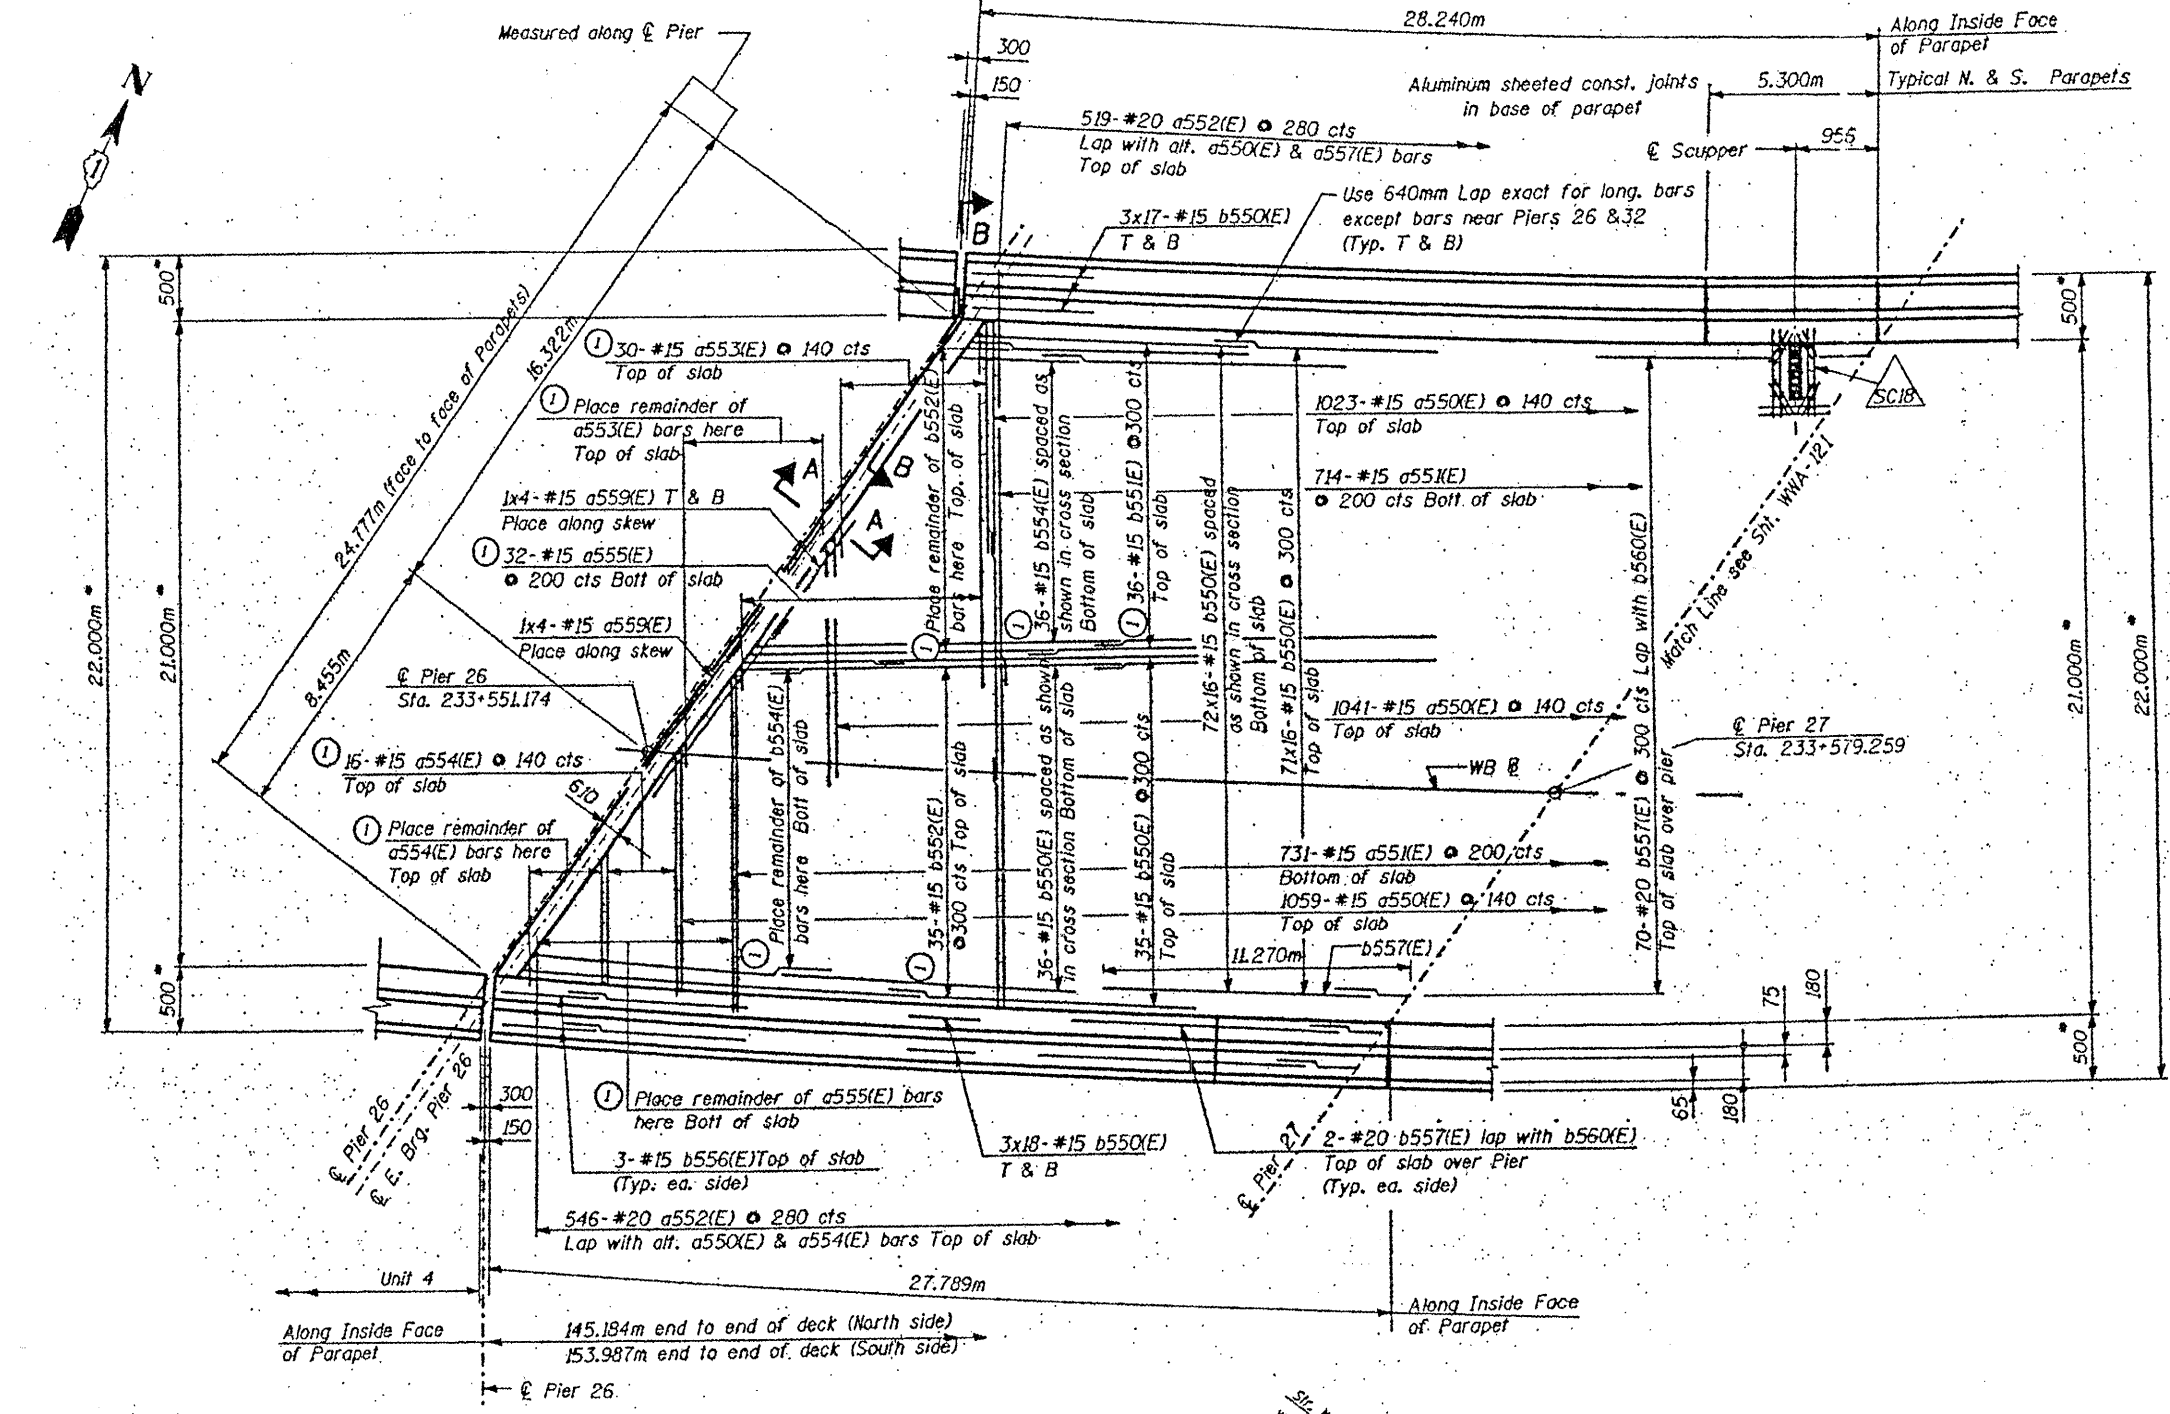

**FOR INFORMATION ONLY**

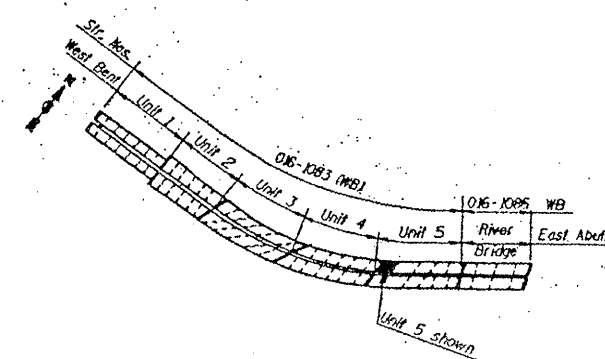

ILLINOIS DEPARTMENT OF  
TRANSPORTATION  
EXISTING PLANS

LOCATION 18 (SN 016-1083)  
(WB BRIDGE)  
SHEET 18 OF 21