


ROUTE	SECTION	COUNTY	TOTAL SHEETS	SHEET NUMBER
FAI 55	2011-016-1	COOK	173	114

CONTRACT NO. 60P07

VAULTED APPROACH SPAN CROSS SECTION

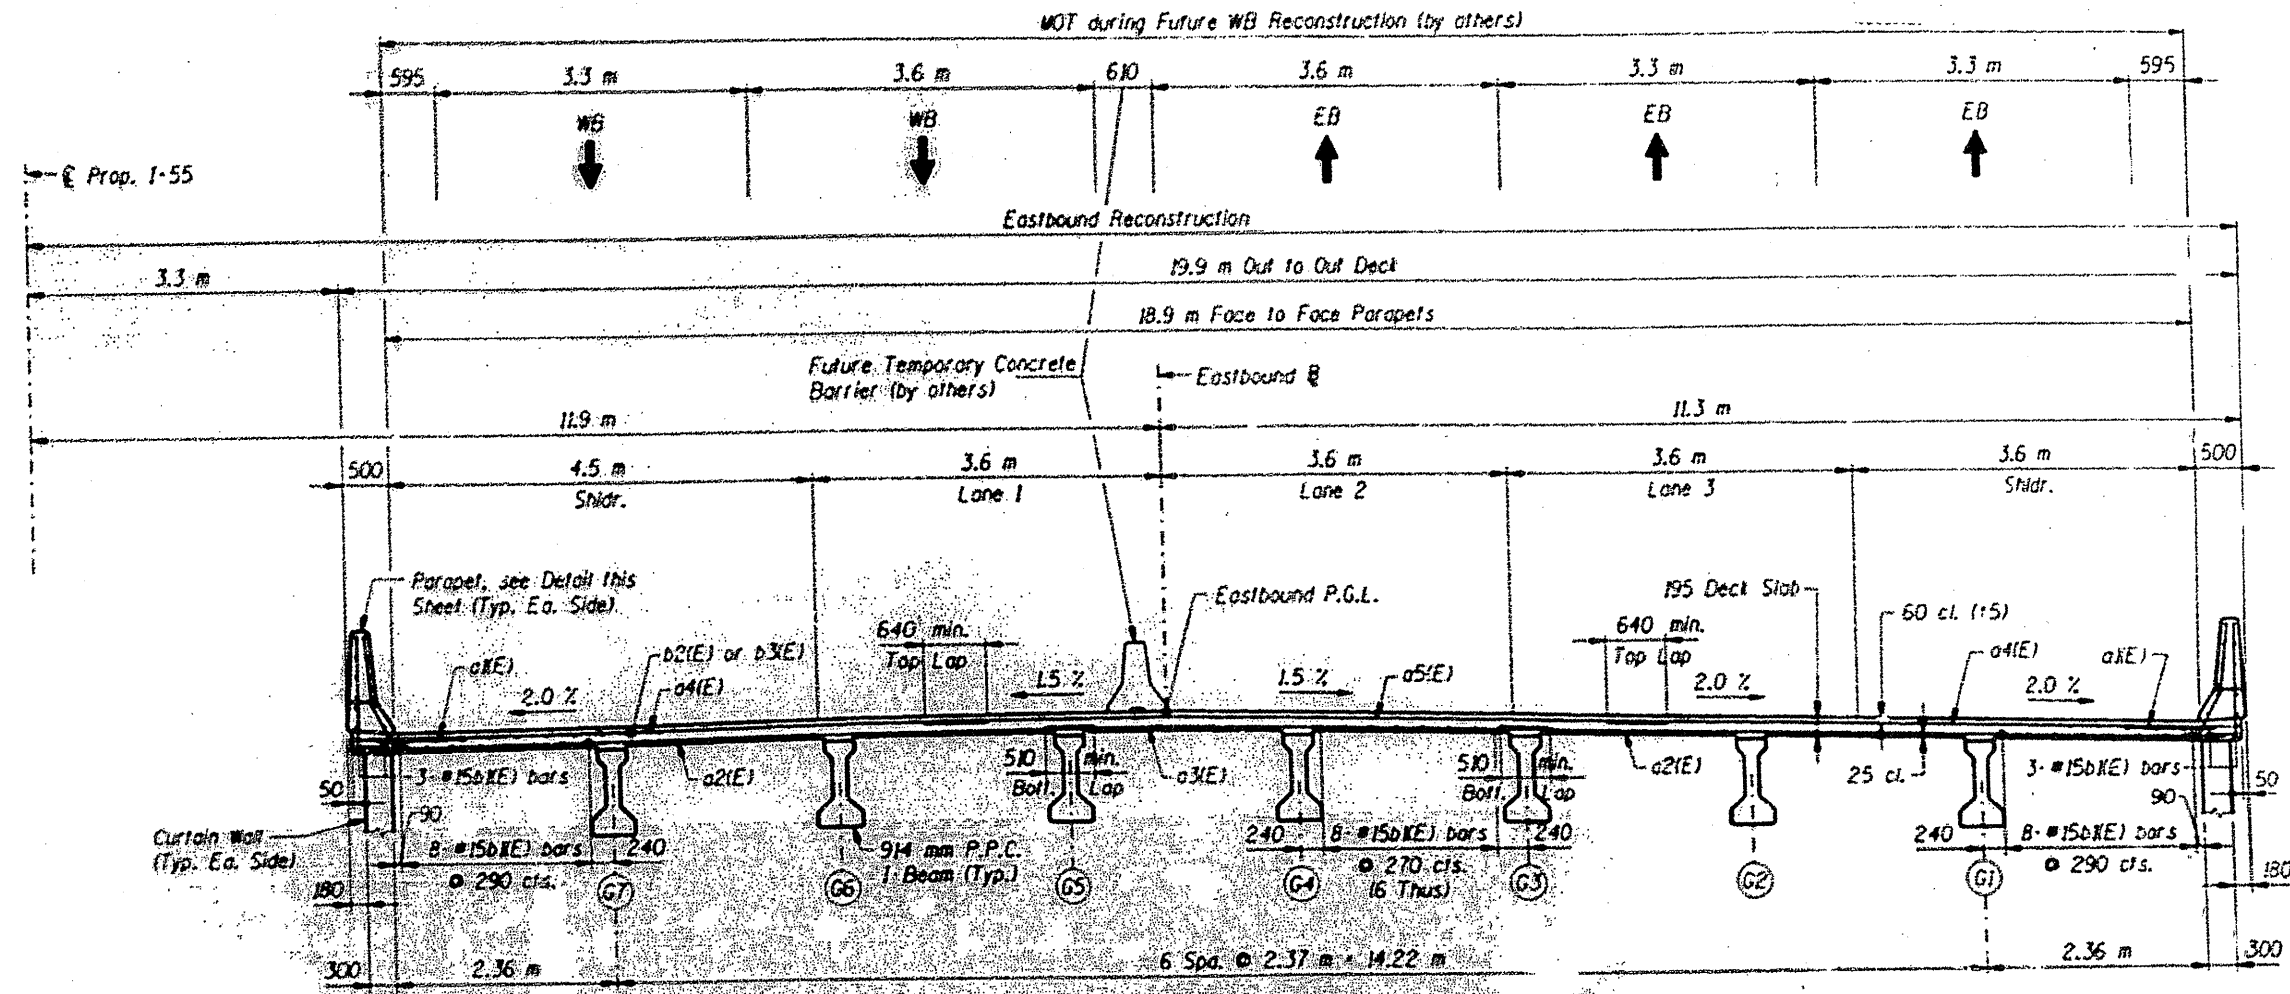

**FOR INFORMATION ONLY**

ILLINOIS DEPARTMENT OF  
TRANSPORTATION  
EXISTING PLANS

LOCATION 19 (SN 016-1084)  
(EB BRIDGE)  
SHEET 3 OF 22