


ROUTE	SECTION	COUNTY	TOTAL SHEETS	SHEET NUMBER
FAI 55	2011-016-1	COOK	173	120

CONTRACT NO. 60P07

# UNIT 2 CROSS SECTION

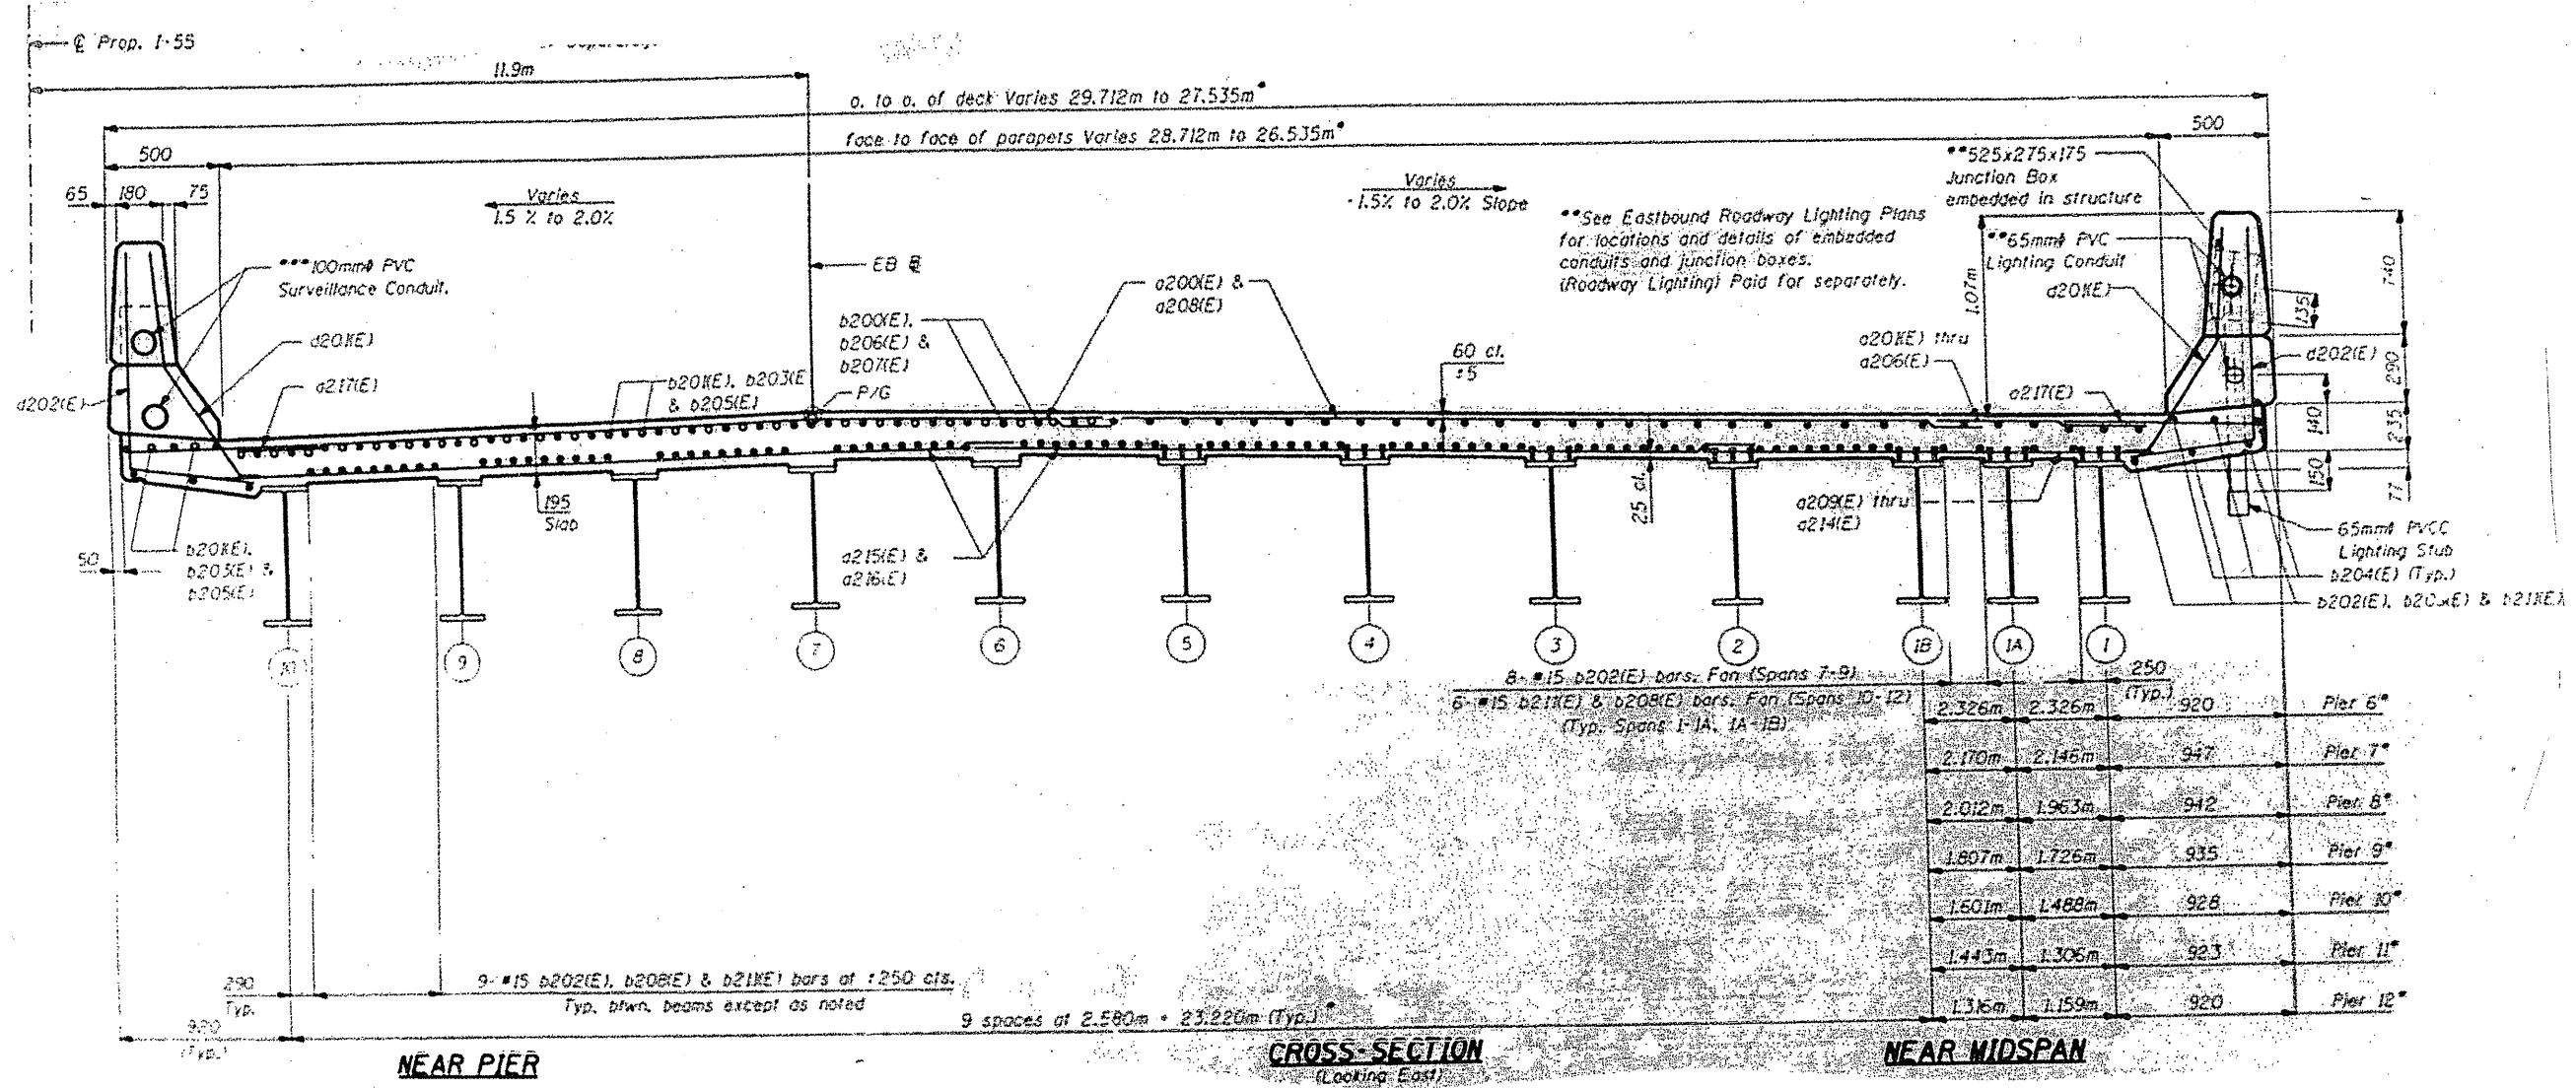

## FOR INFORMATION ONLY

ILLINOIS DEPARTMENT OF  
TRANSPORTATION  
EXISTING PLANS

LOCATION 19 (SN 016-1084)  
(EB BRIDGE)  
SHEET 9 OF 22