


ROUTE	SECTION	COUNTY	TOTAL SHEETS	SHEET NUMBER
FAI 55	2011-016-1	COOK	173	129

CONTRACT NO. 60P07

UNIT 4 CROSS SECTION

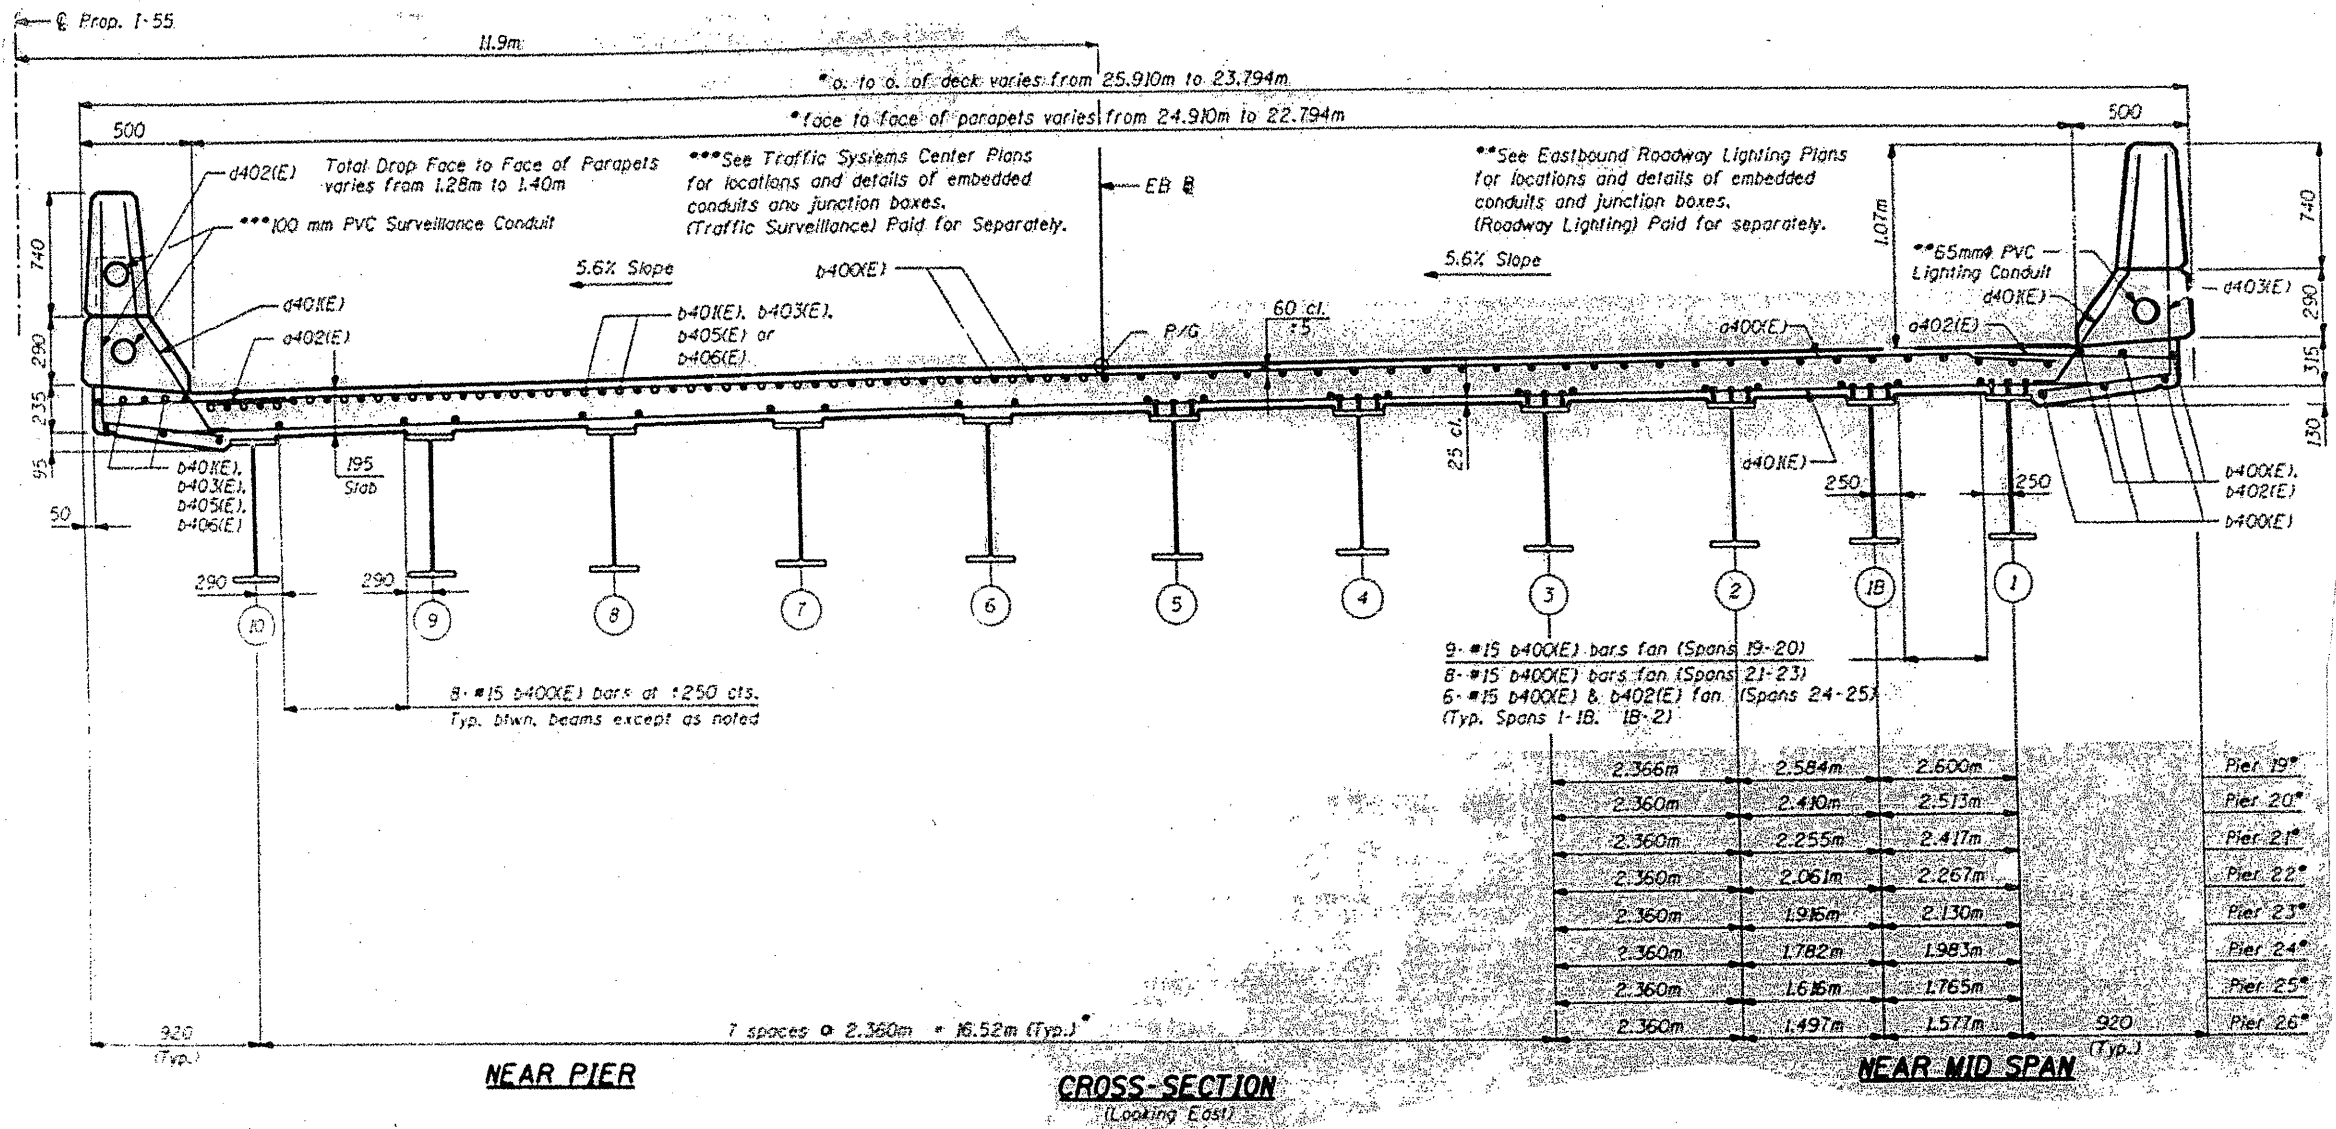

FOR INFORMATION ONLY

ILLINOIS DEPARTMENT OF
TRANSPORTATION
EXISTING PLANS

LOCATION 19 (SN 016-1084)
(EB BRIDGE)
SHEET 18 OF 22