



| ROUTE | SECTION | COUNTY | TOTAL SHEETS | SHEET NUMBER |
|--------|------------|--------|--------------|--------------|
| FAI 55 | 2011-016-I | COOK | 173 | 130 |

CONTRACT NO. 60P07

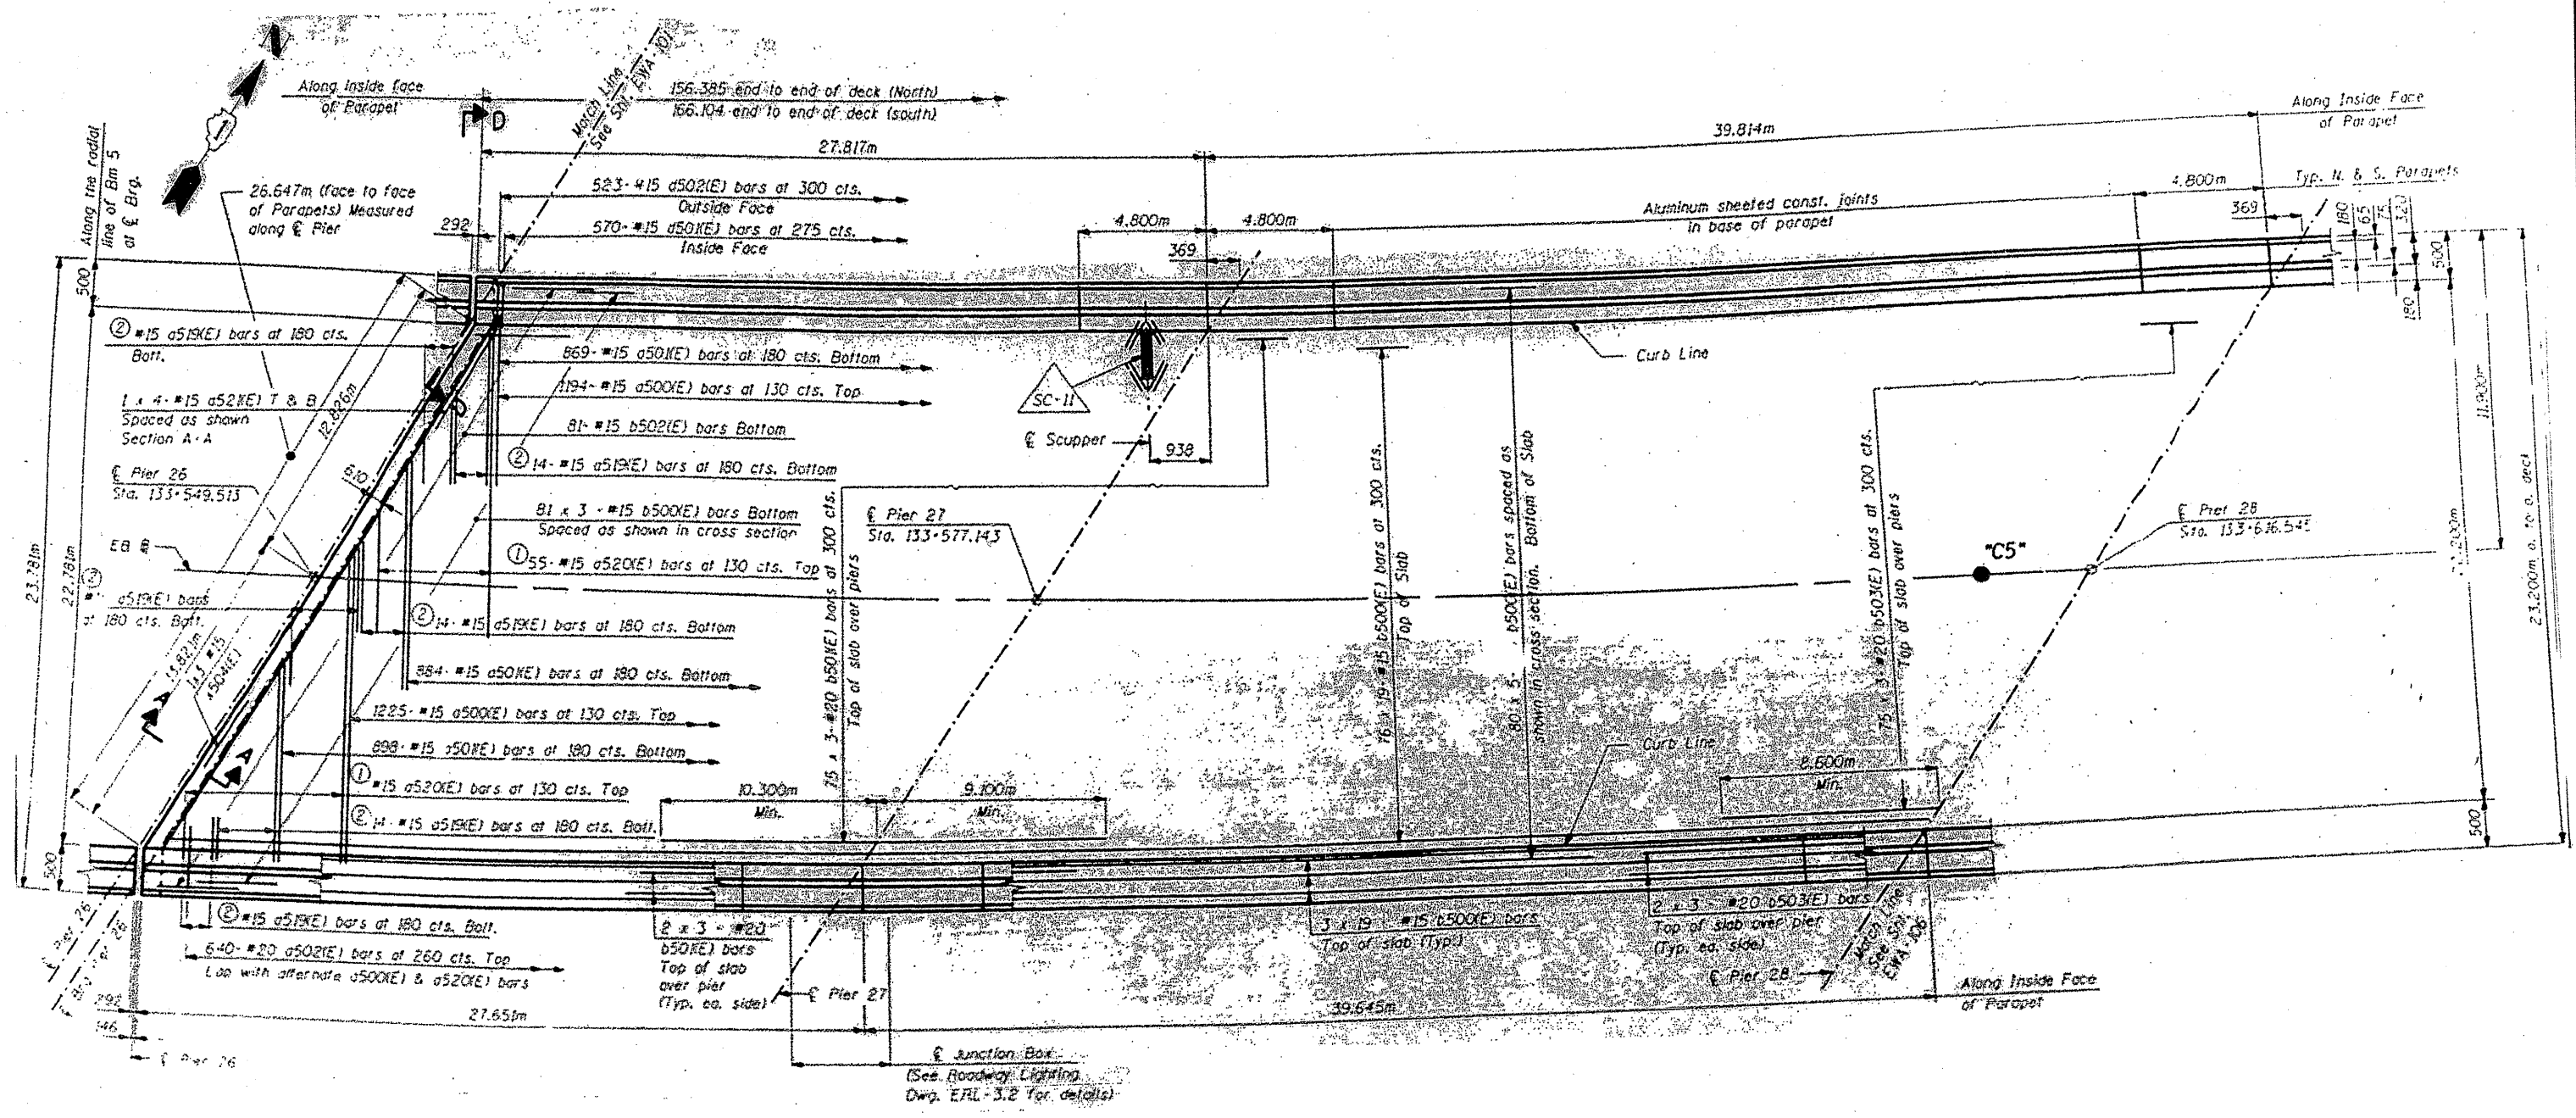

FOR INFORMATION ONLY

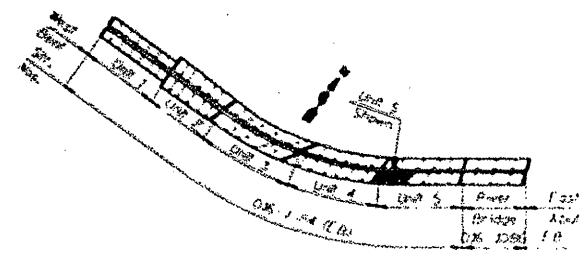

ILLINOIS DEPARTMENT OF
TRANSPORTATION
EXISTING PLANS

LOCATION 19 (SN 016-1084)
(EB BRIDGE)
SHEET 19 OF 22