


ROUTE FAI 55	SECTION 2011-016-I	COUNTY COOK	TOTAL SHEETS 173	SHEET NUMBER 133
-----------------	-----------------------	----------------	---------------------	---------------------

CONTRACT NO. 60P07

UNIT 5 CROSS SECTION

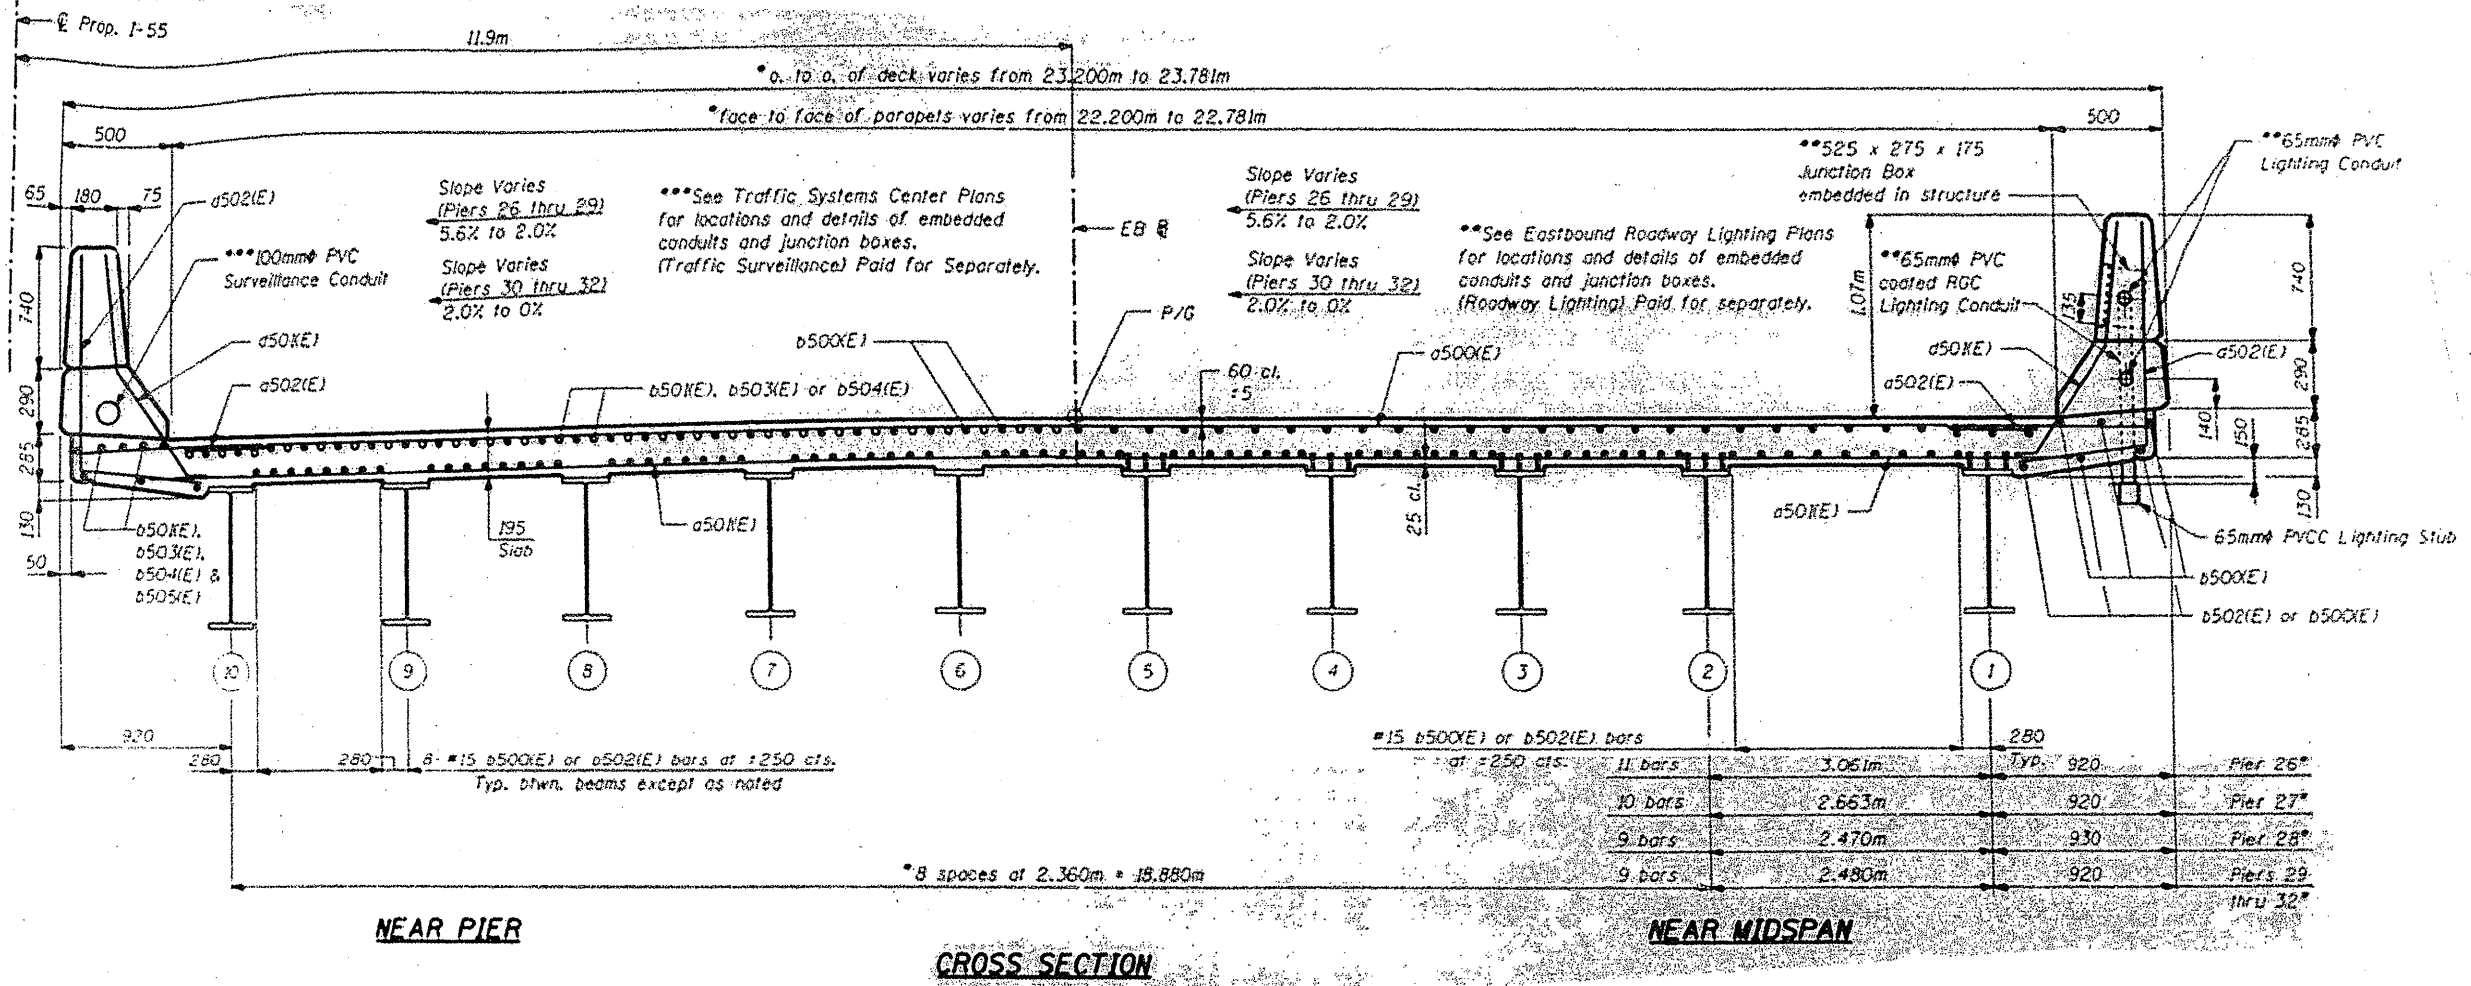

FOR INFORMATION ONLY

ILLINOIS DEPARTMENT OF
 TRANSPORTATION
 EXISTING PLANS

LOCATION 19 (SN 016-1084)
 (EB BRIDGE)
 SHEET 22 OF 22