
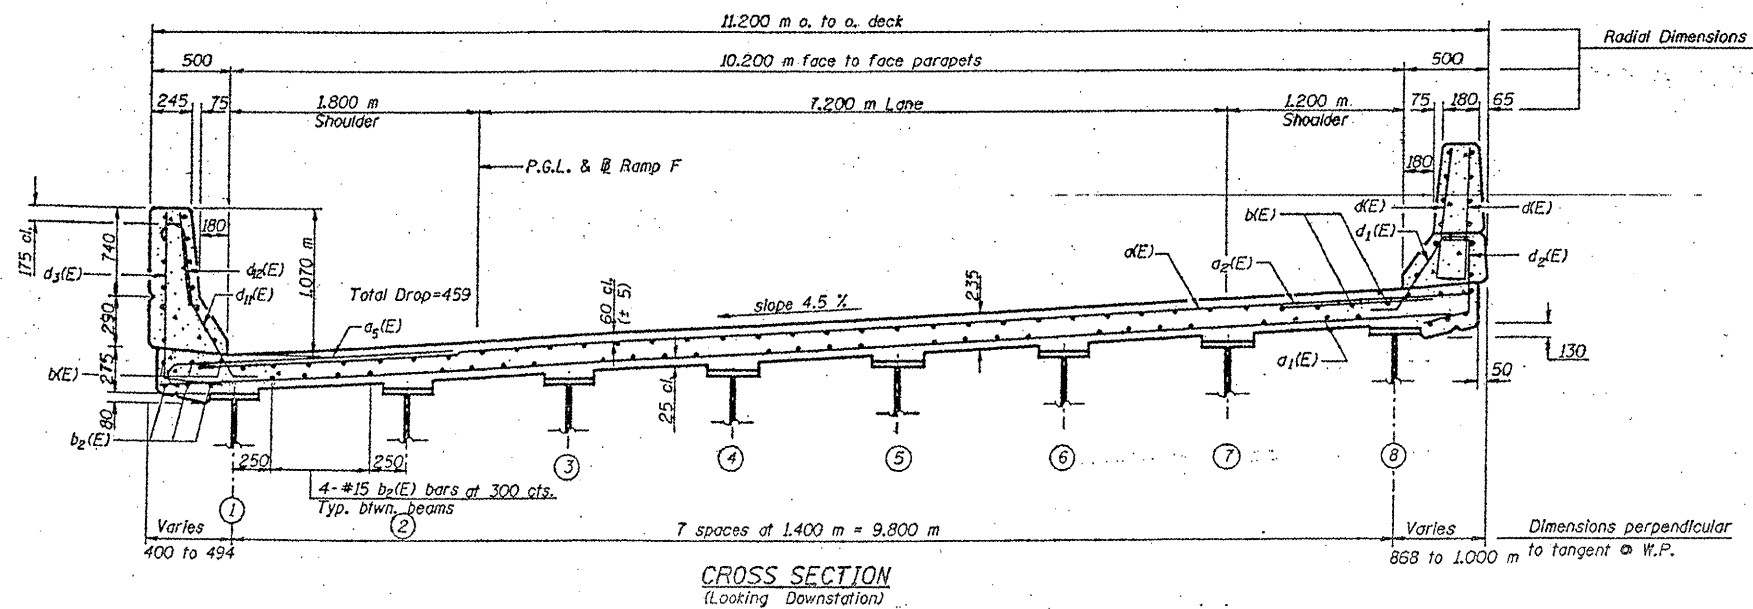


| | | | | |
|-----------------|-----------------------|----------------|---------------------|---------------------|
| ROUTE FAI 55 | SECTION 2011-016-I | COUNTY COOK | TOTAL SHEETS 173 | SHEET NUMBER 147 |
|-----------------|-----------------------|----------------|---------------------|---------------------|

CONTRACT NO. 60P07

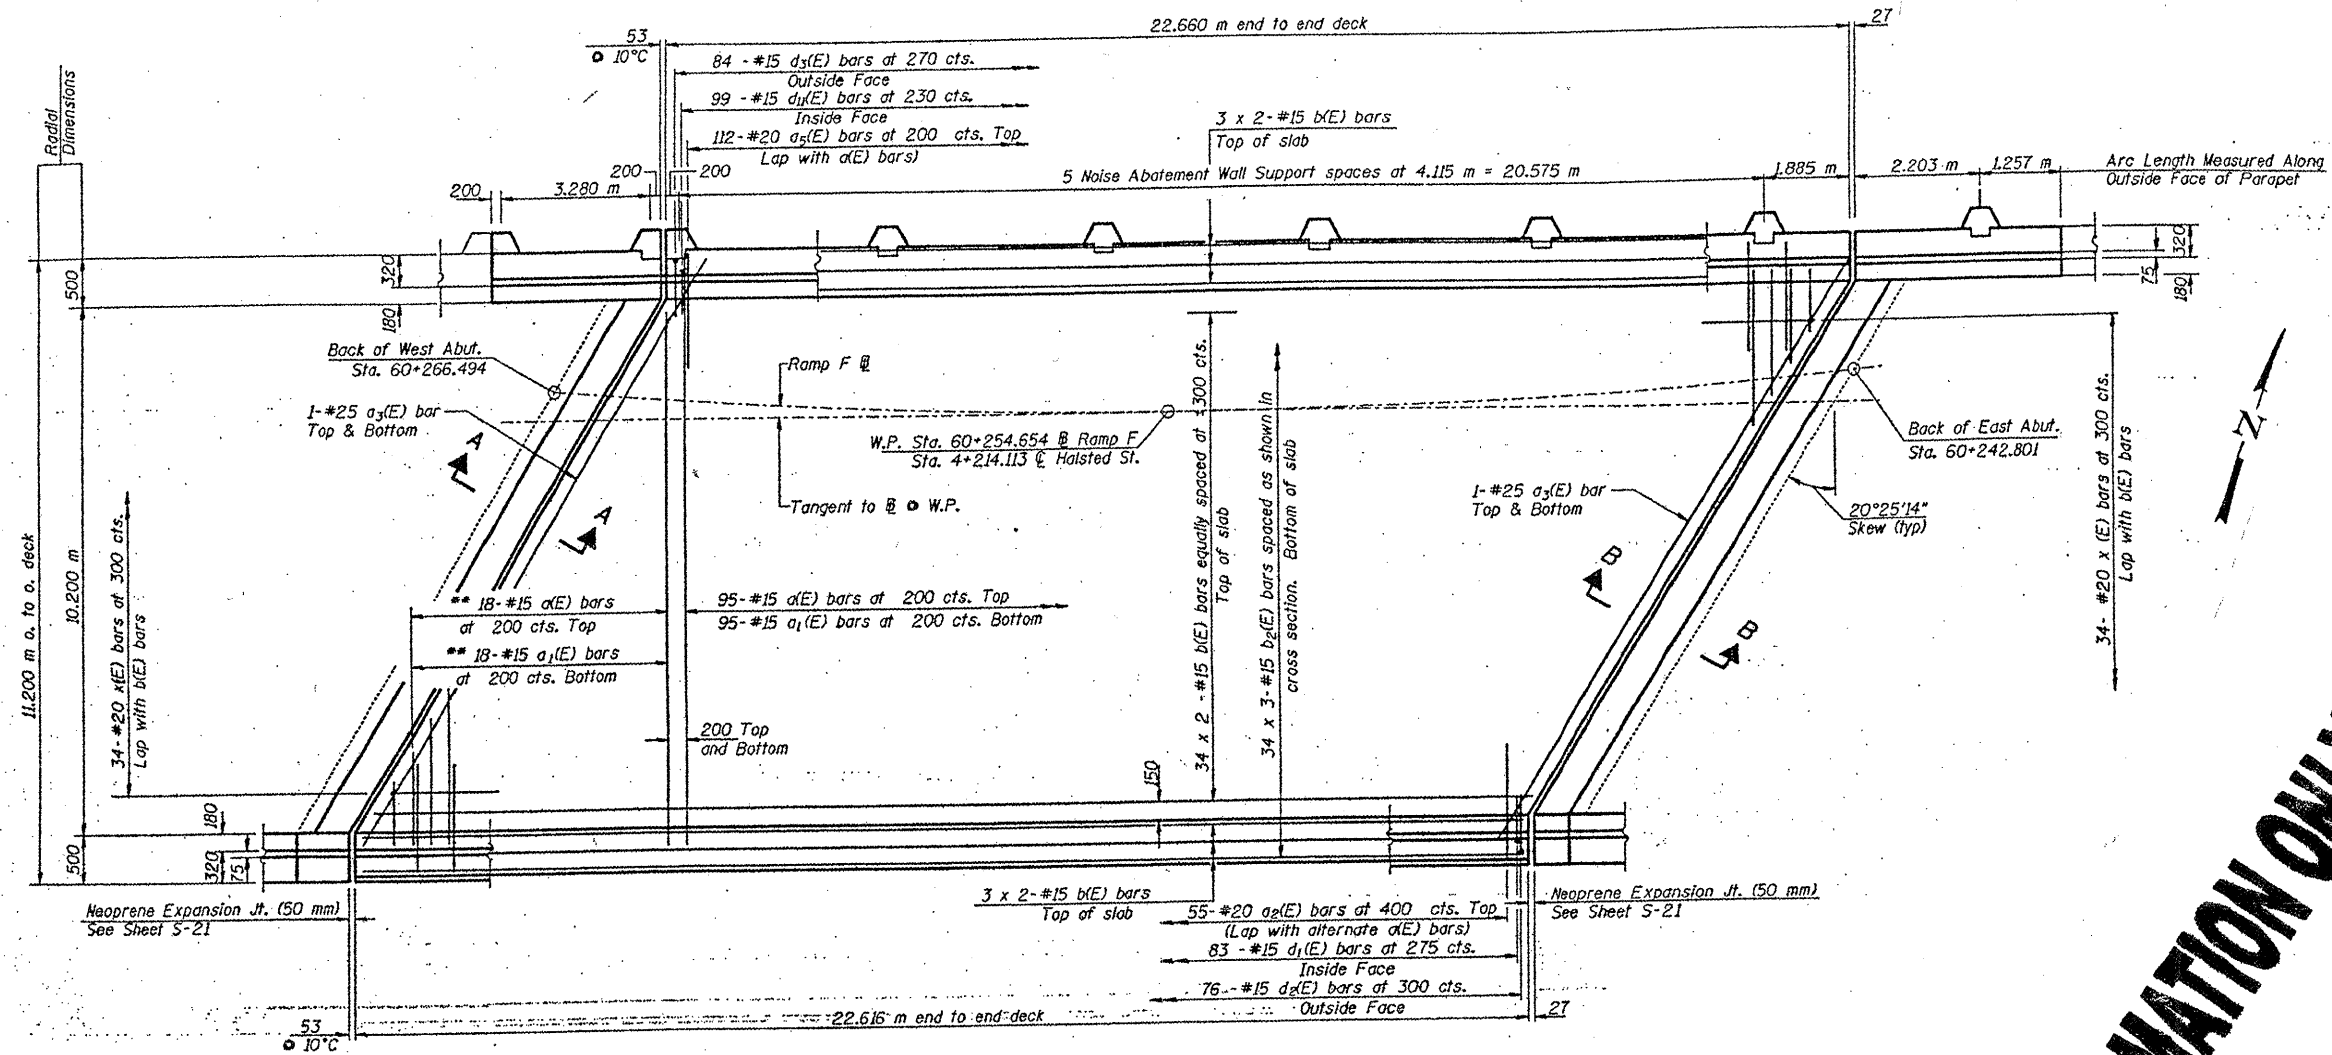

FOR INFORMATION ONLY

ILLINOIS DEPARTMENT OF
TRANSPORTATION
EXISTING PLANS

LOCATION 27 (SN 016-2699)
(WB BRIDGE)