



ROUTE	SECTION	COUNTY	TOTAL SHEETS	SHEET NUMBER
FAI 55	2011-016-I	COOK	173	158

CONTRACT NO. 60P07

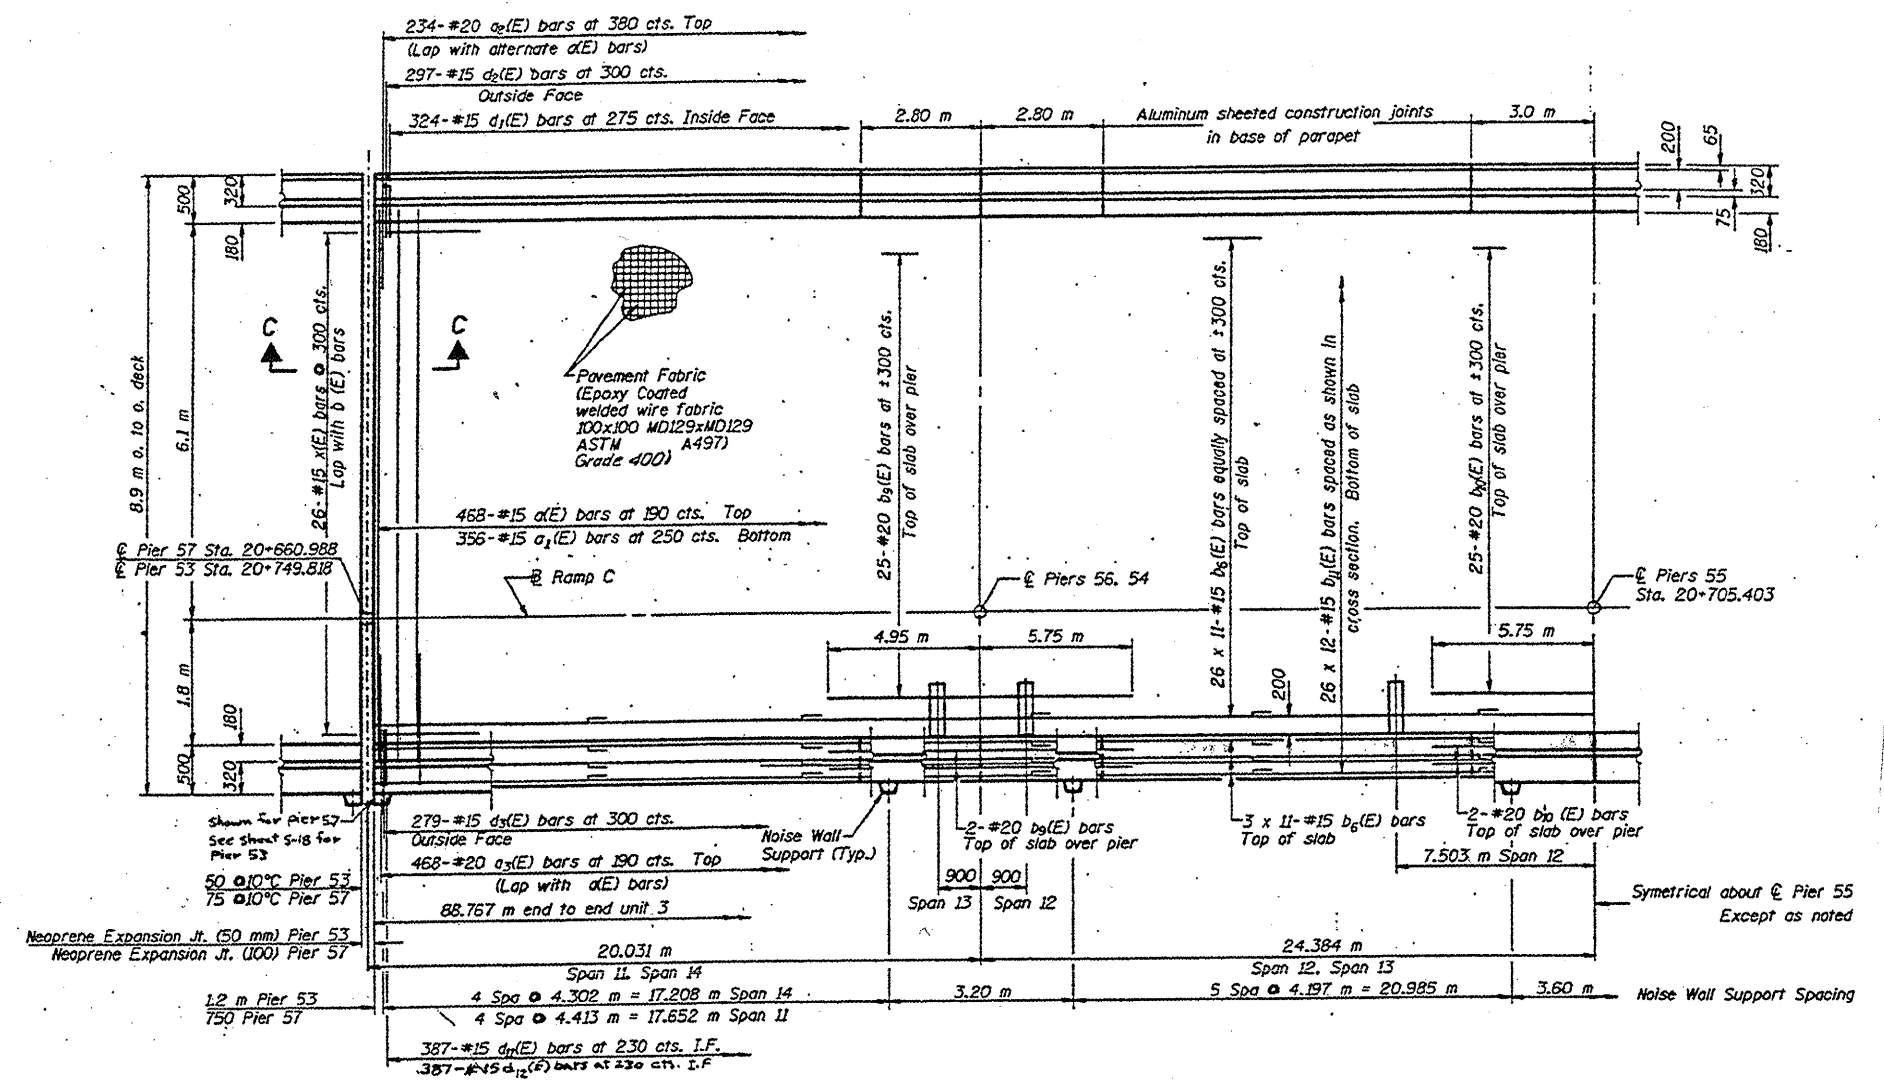

FOR INFORMATION ONLY

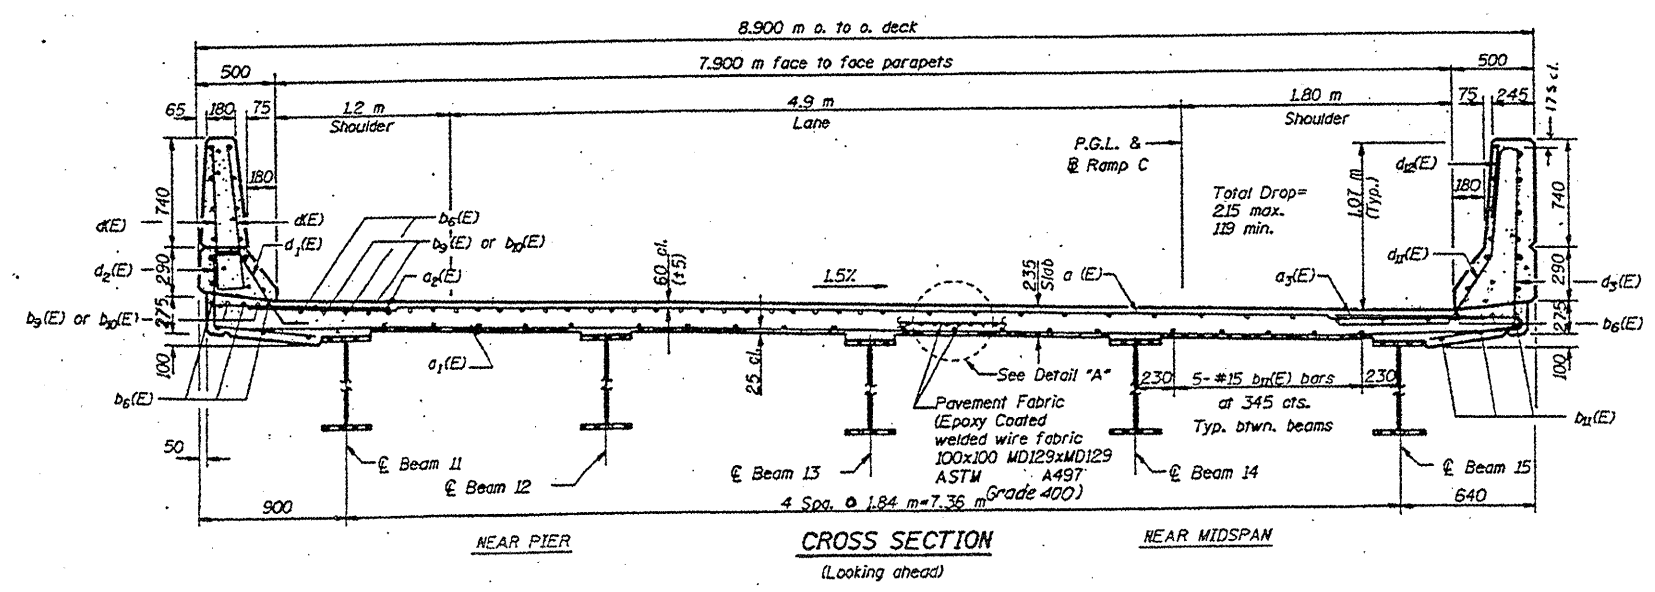

ILLINOIS DEPARTMENT OF TRANSPORTATION
EXISTING PLANS

LOCATION 30 (SN 016-1046)
(RAMP)
SHEET 6 OF 6