
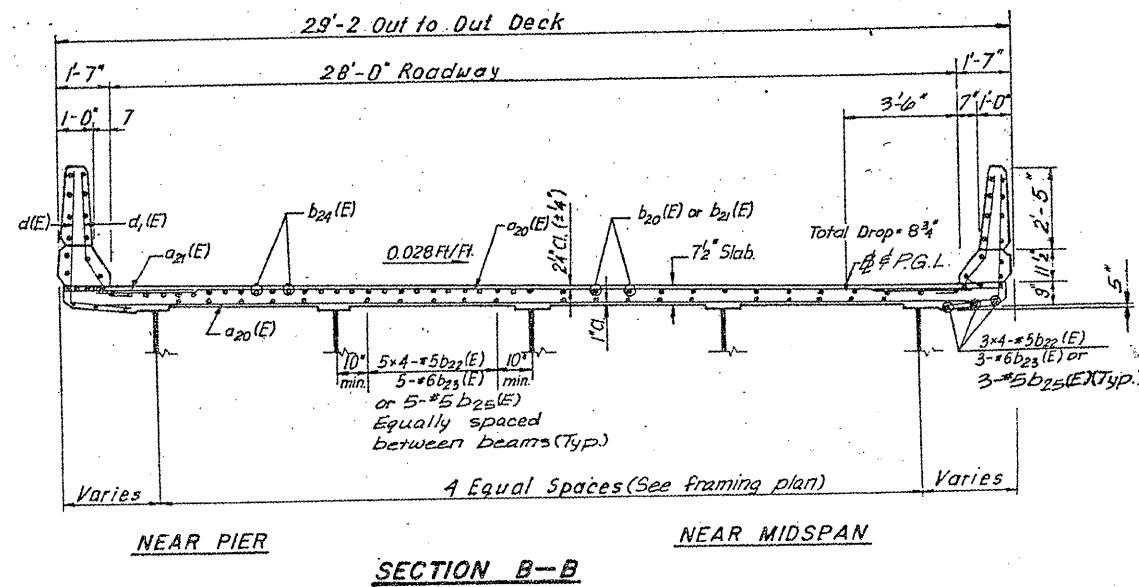


ROUTE FAI 55	SECTION 2011-016-I	COUNTY COOK	TOTAL SHEETS 173	SHEET NUMBER 160
-----------------	-----------------------	----------------	---------------------	---------------------

CONTRACT NO. 60P07

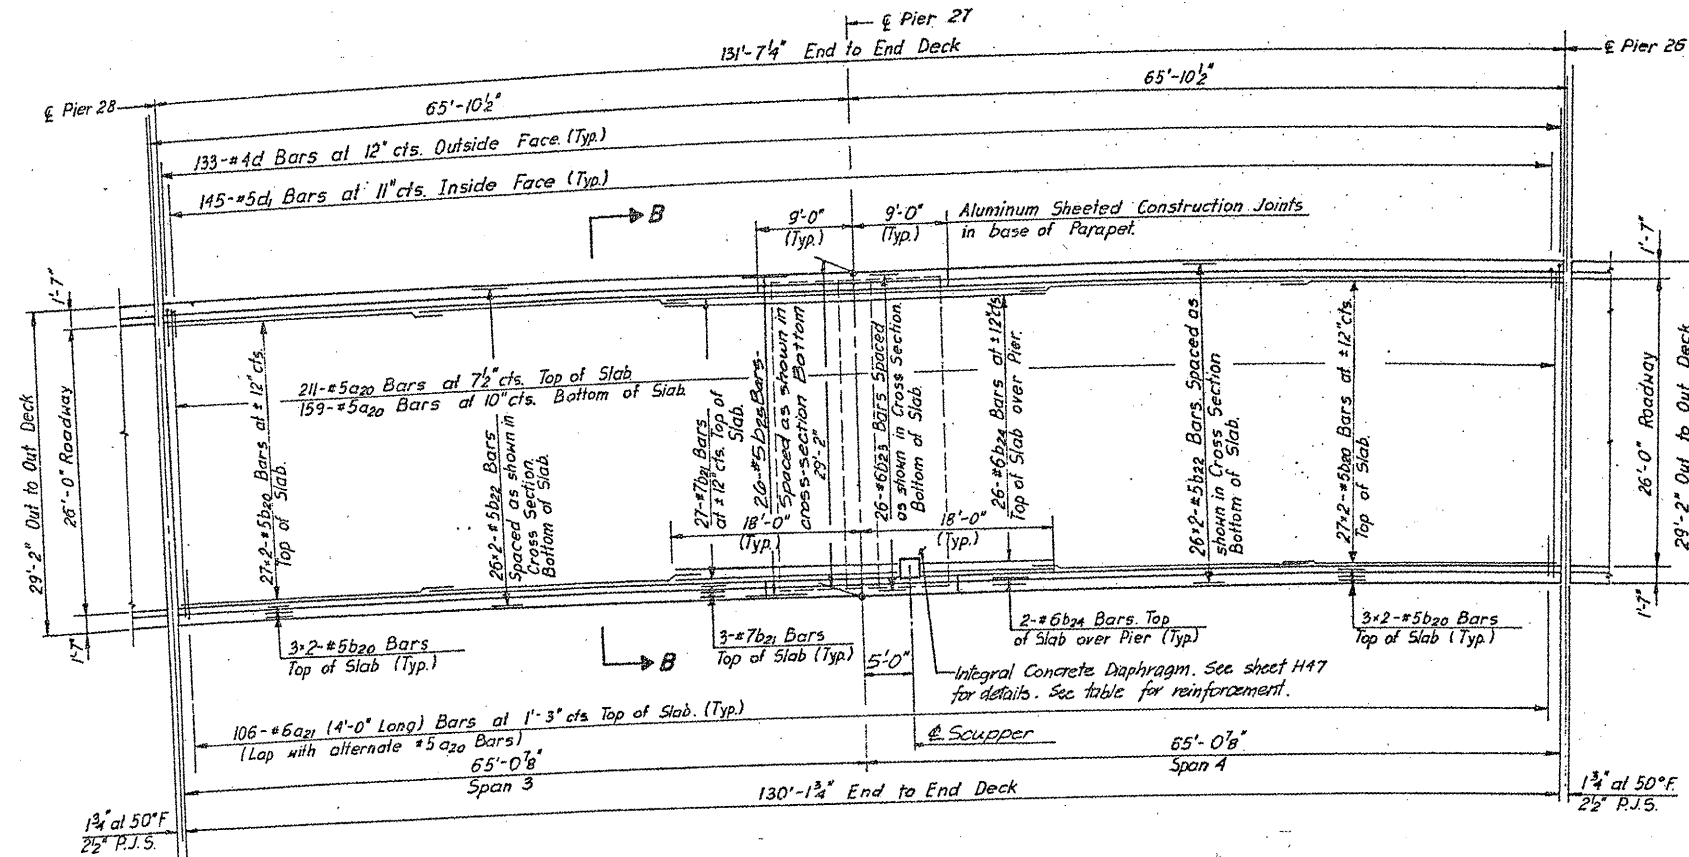

FOR INFORMATION ONLY

ILLINOIS DEPARTMENT OF
TRANSPORTATION
EXISTING PLANS

LOCATION 31 (SN 016-1047)
(RAMP)
SHEET 2 OF 5