

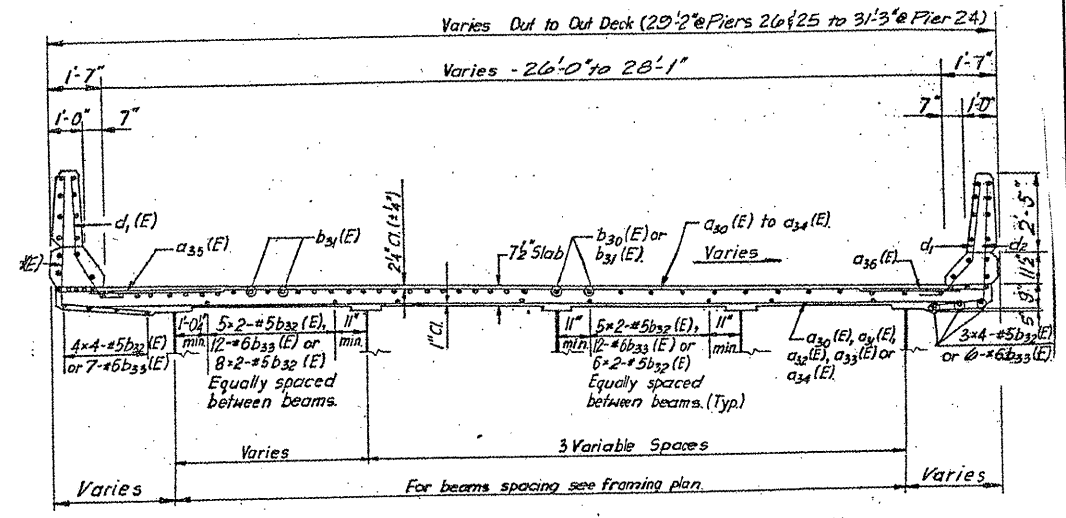
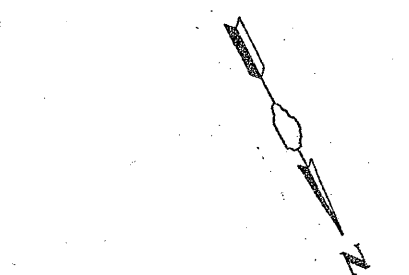


ROUTE	SECTION	COUNTY	TOTAL SHEETS	SHEET NUMBER
FAI 55	2011-016-1	COOK	173	161

CONTRACT NO. 60P07

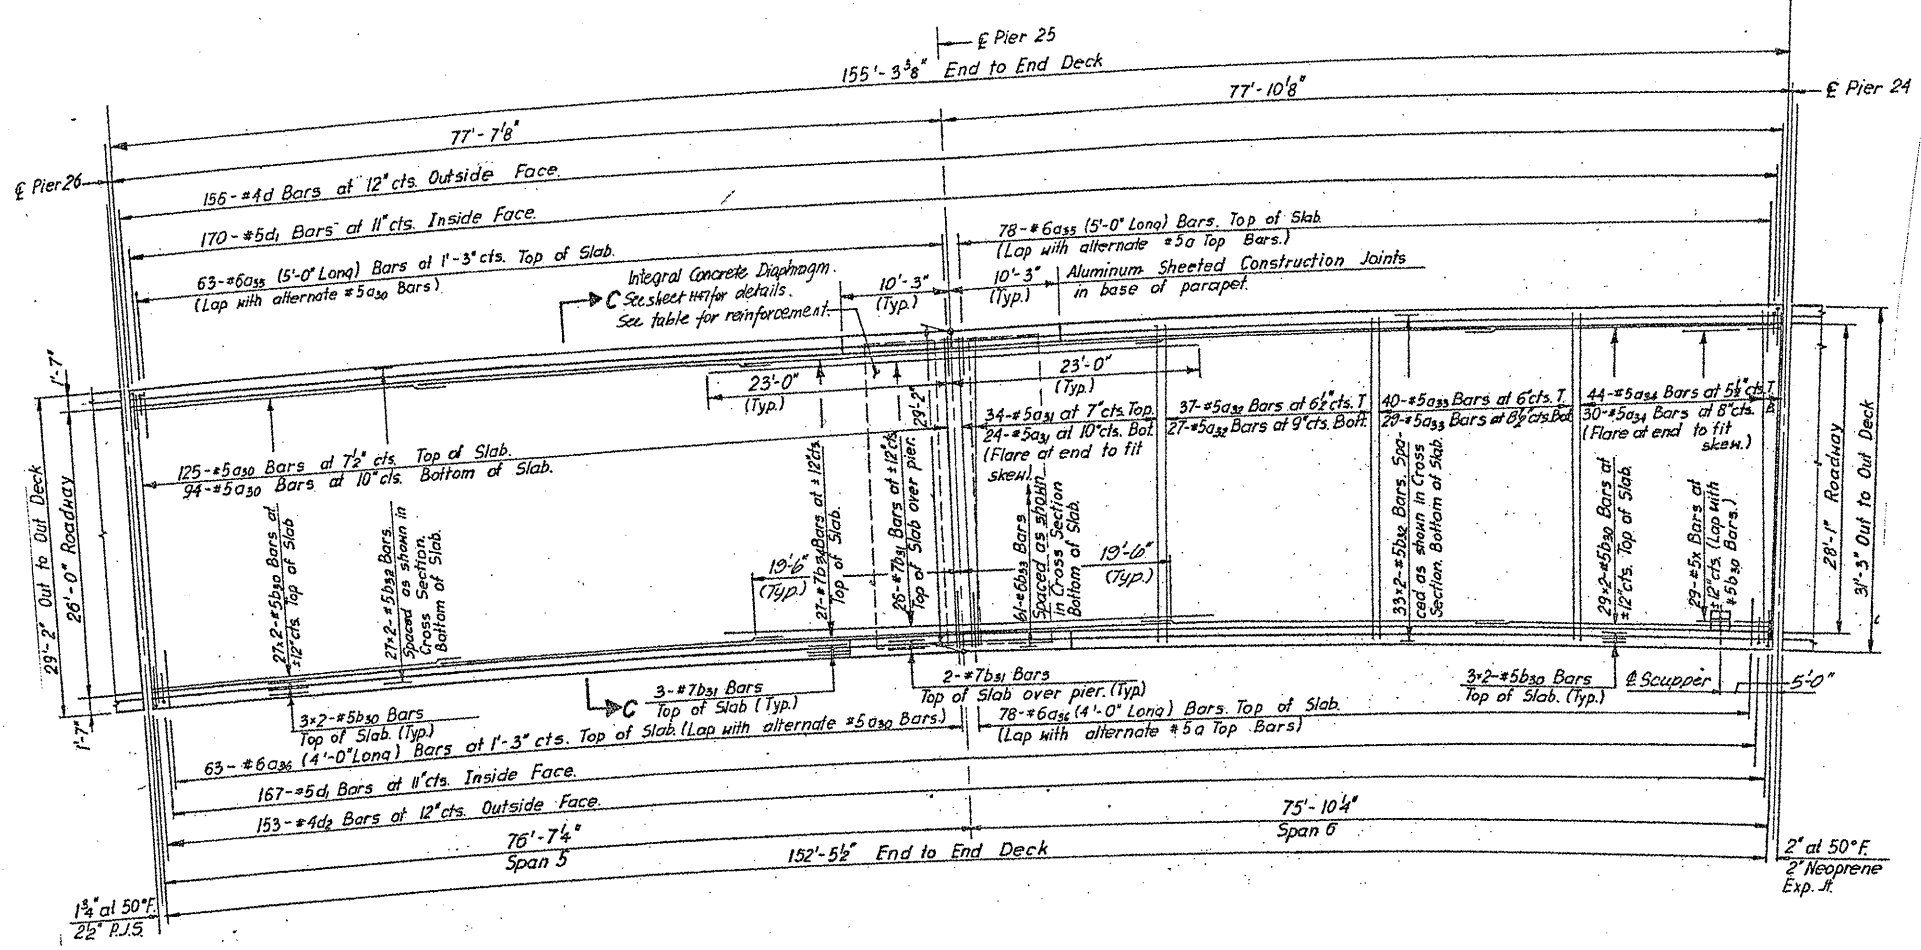

NEAR PIER NEAR MIDSPAN
SECTION C-C

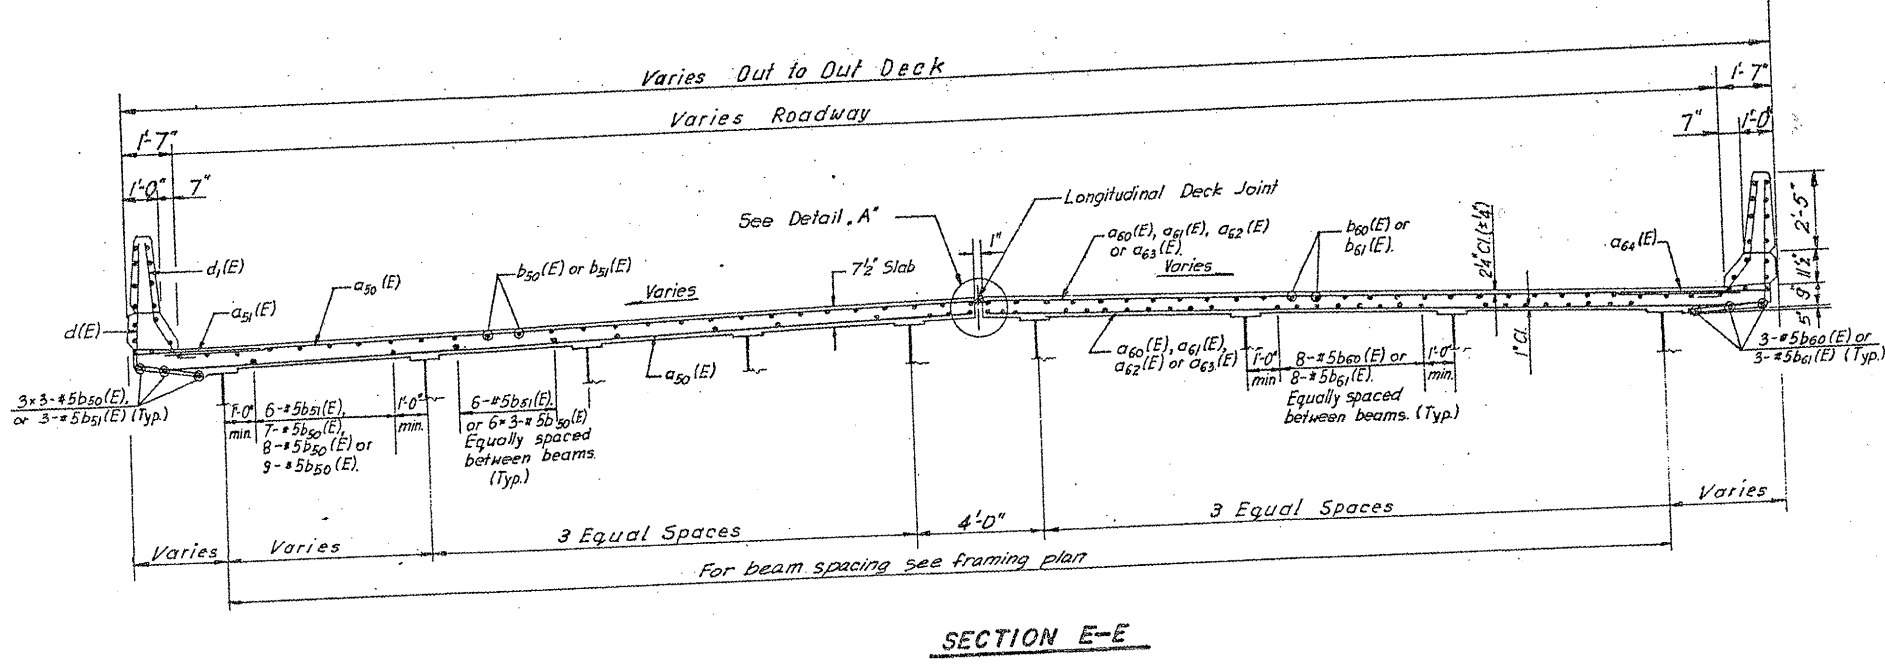

SECTION E-E

FOR INFORMATION ONLY

ILLINOIS DEPARTMENT OF TRANSPORTATION
EXISTING PLANS
LOCATION 31 (SN 016-1047)
(RAMP)
SHEET 3 OF 5