

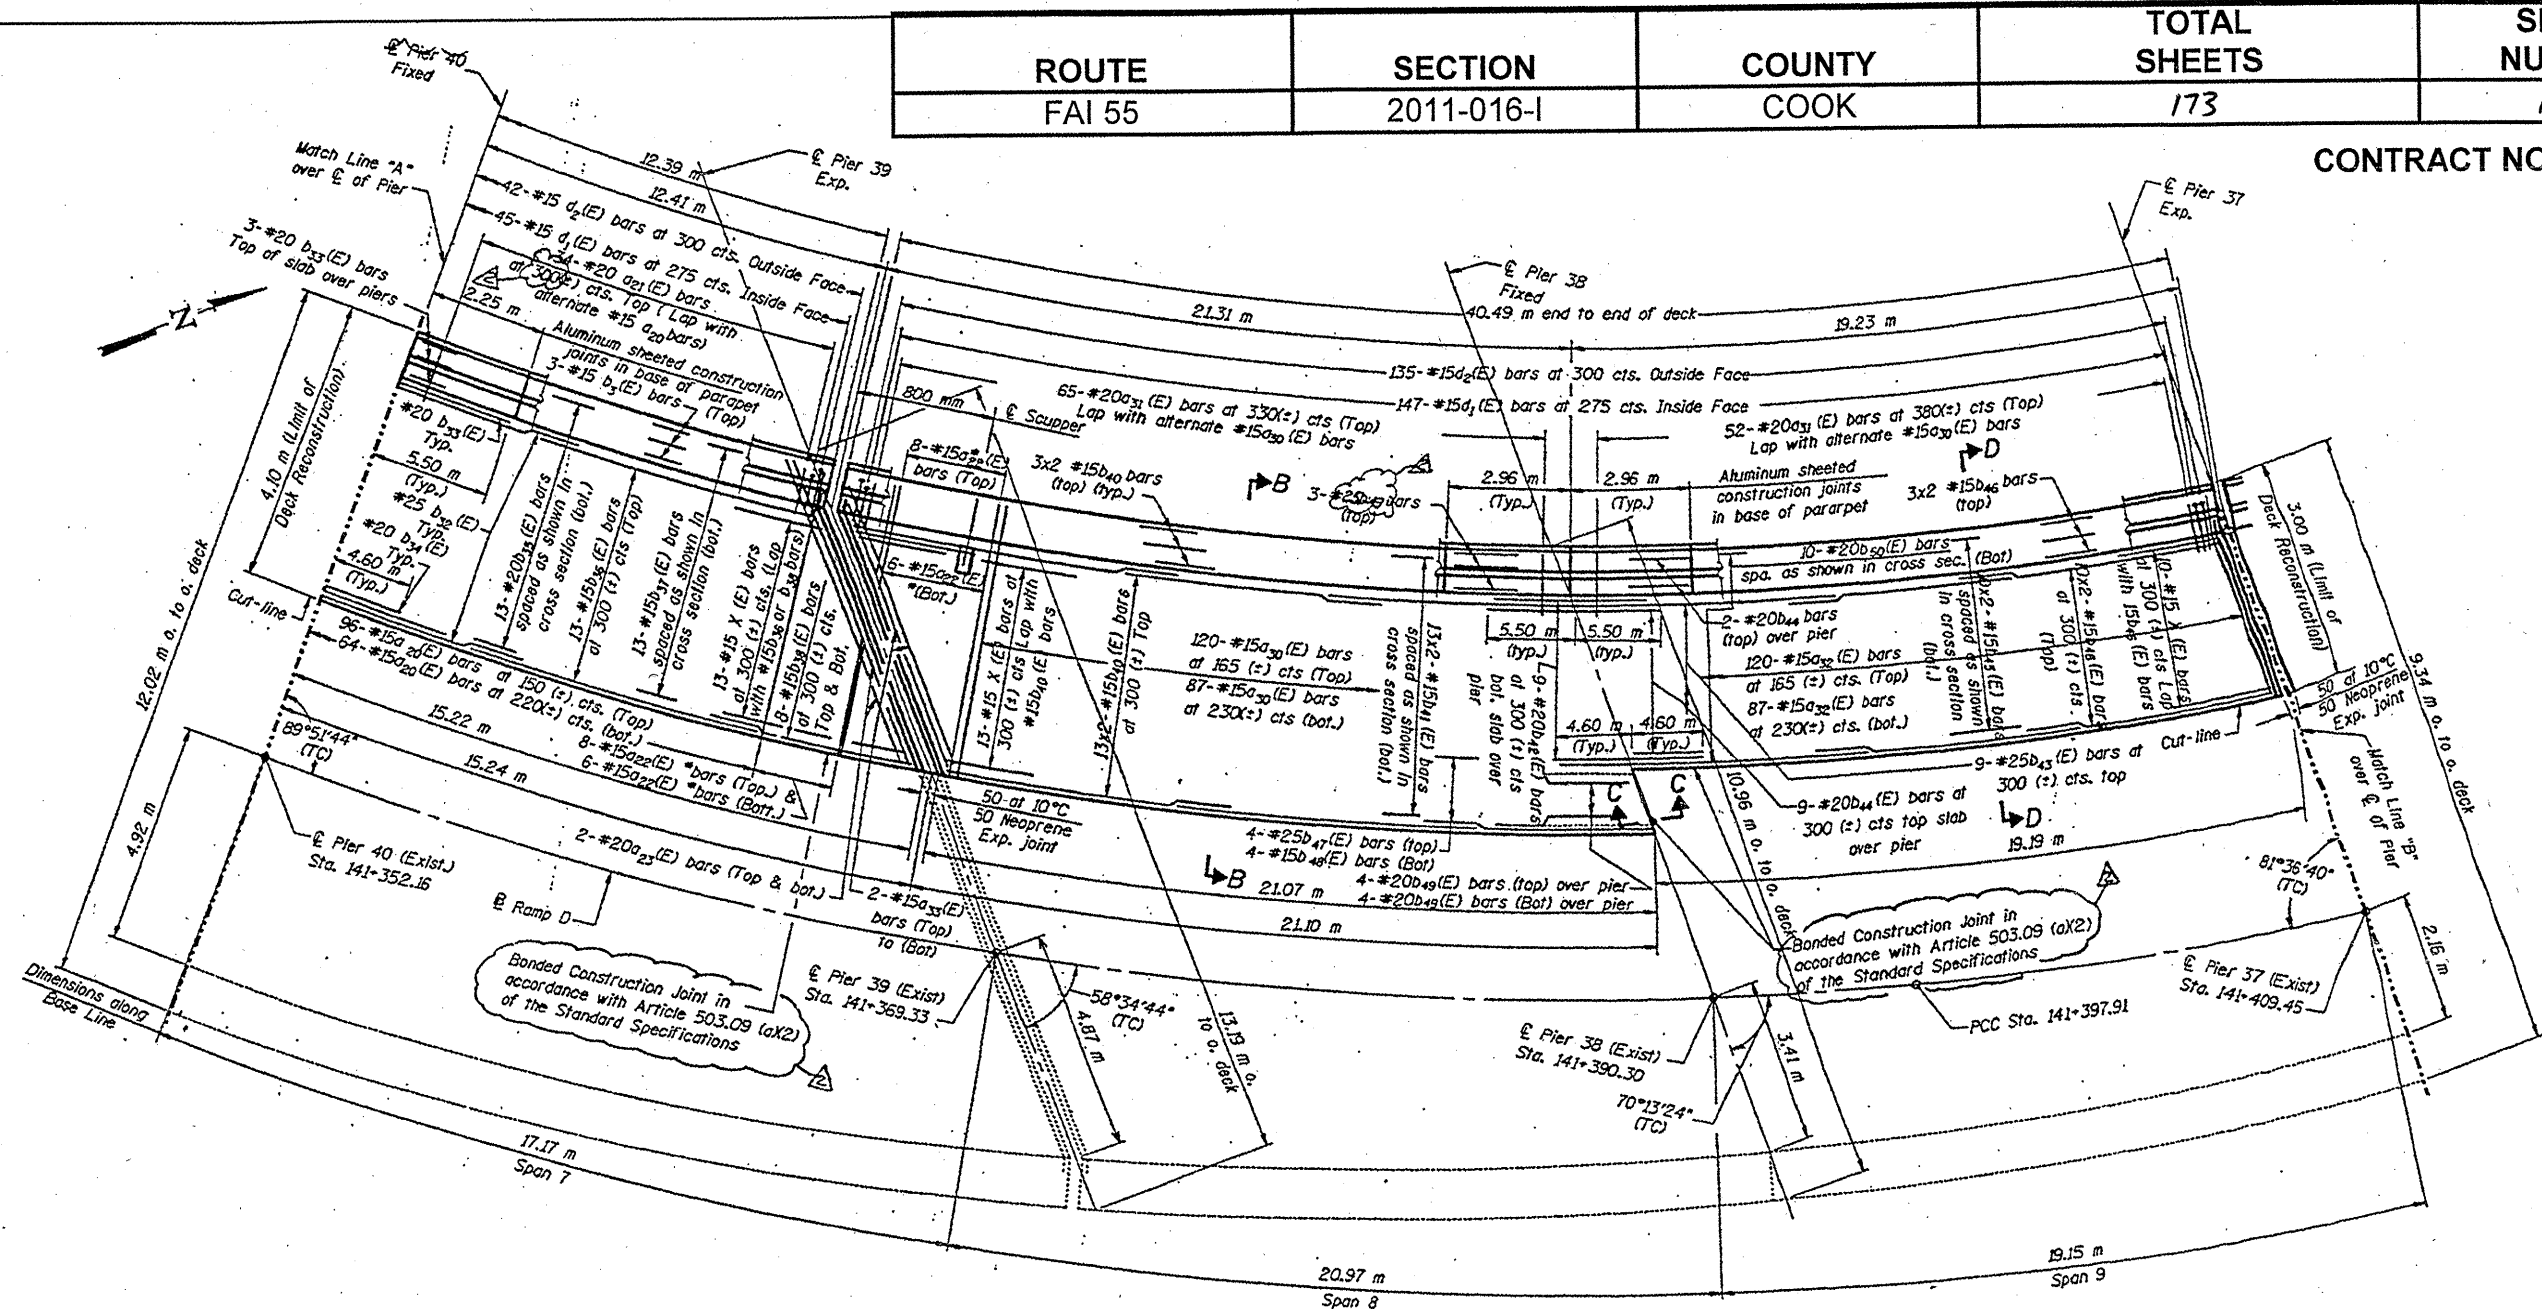


ROUTE	SECTION	COUNTY	TOTAL SHEETS	SHEET NUMBER
FAI 55	2011-016-I	COOK	173	167

CONTRACT NO. 60P07

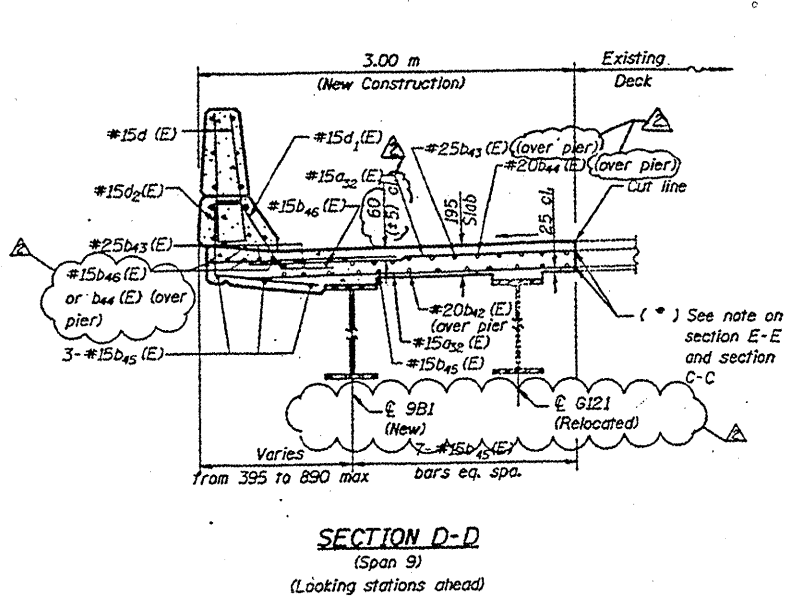

FOR INFORMATION ONLY

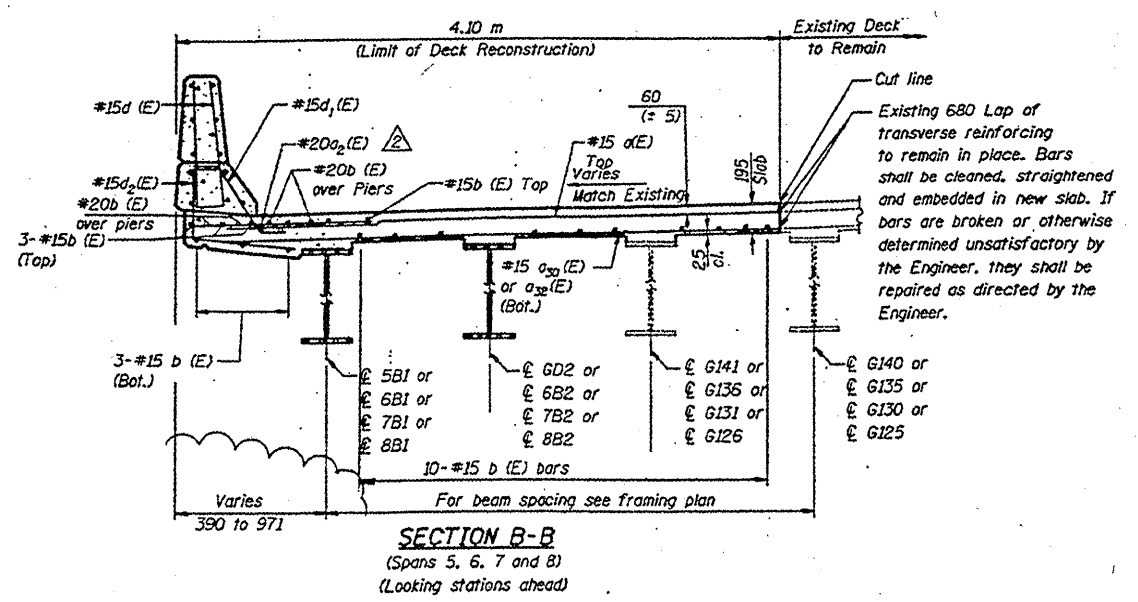

ILLINOIS DEPARTMENT OF TRANSPORTATION EXISTING PLANS

LOCATION 32 (SN 016-1059)
(RAMP)
SHEET 4 OF 5