



**SECTION C-C**

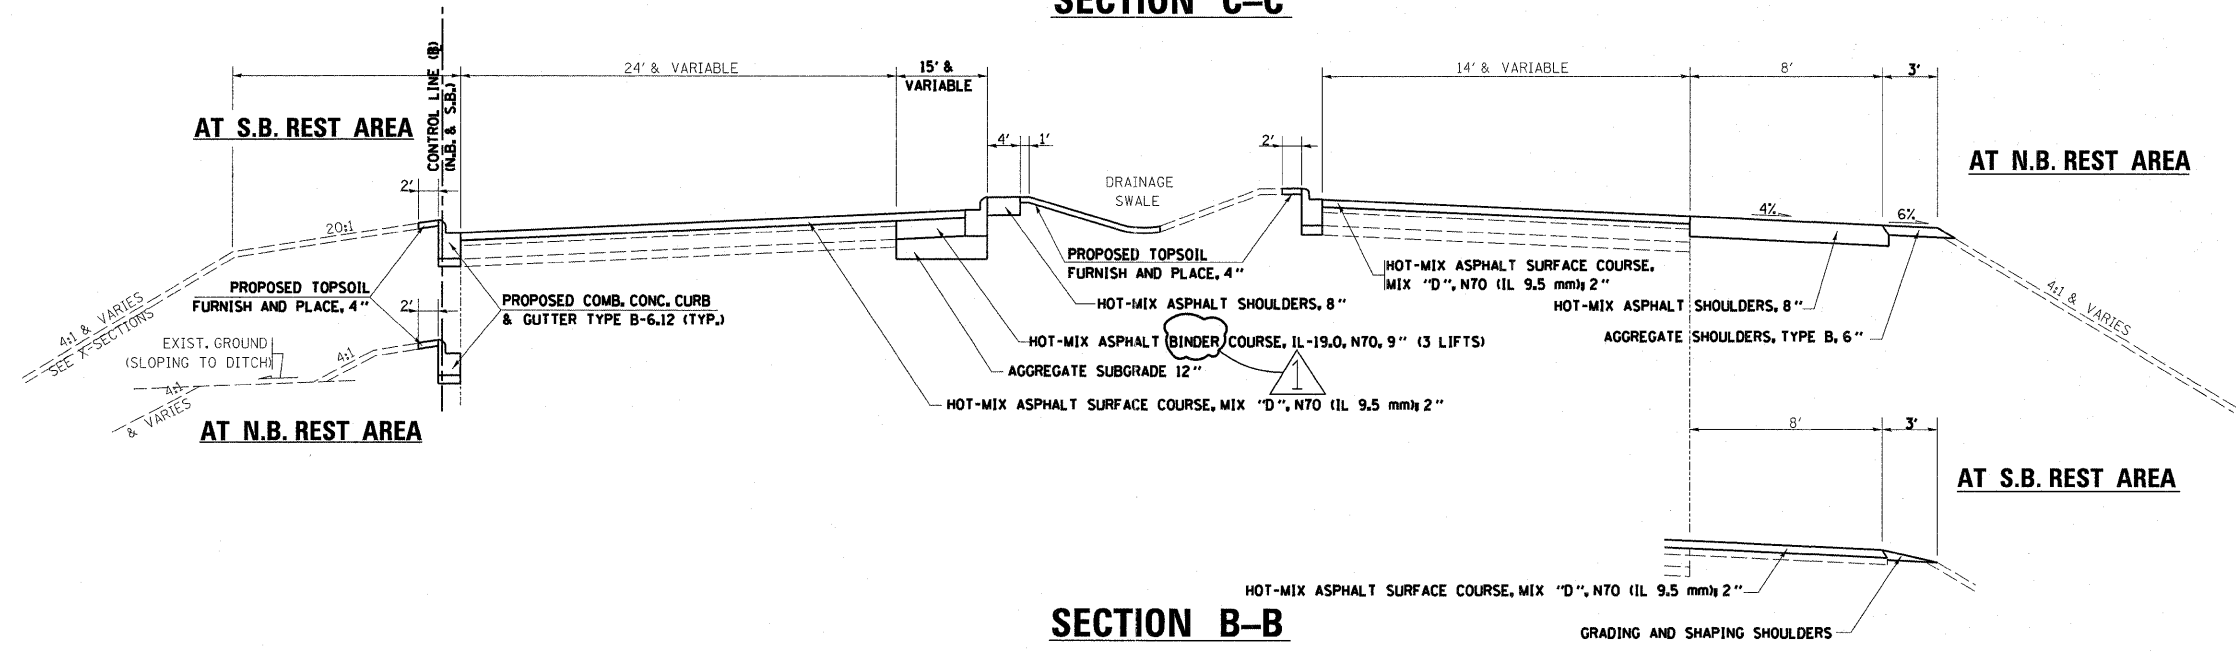

**SECTION B-B**

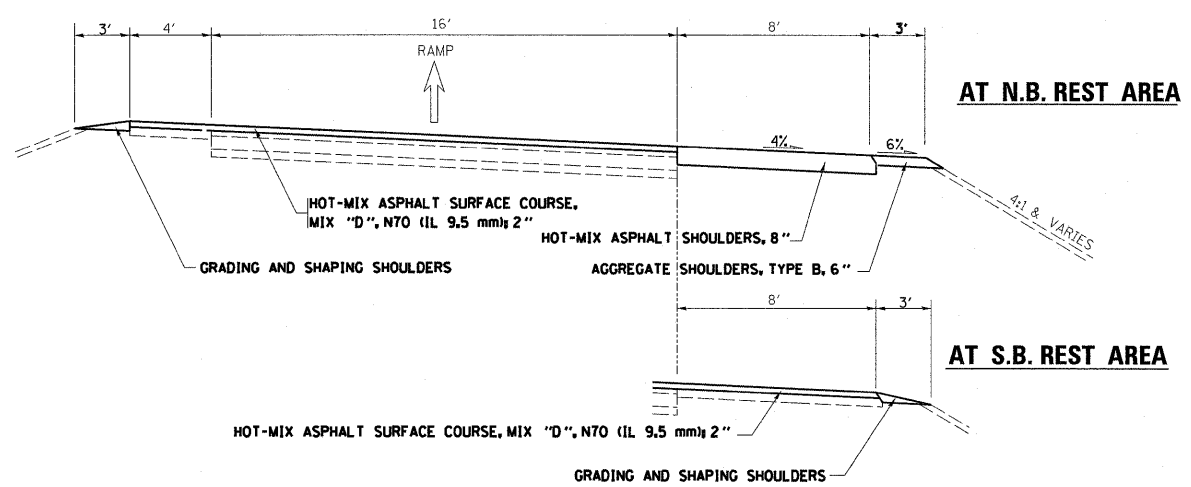

**SECTION A-A**

REVISD SHEET 6/10/11 AH

FILE NAME =	USER NAME = hmdanesh	DESIGNED -	REVISED -
cr:\pwwork\pwwid\hmdanesh\d0264490\sh...	pln.dgn	DRAWN -	REVISED -
PLOT SCALE = 50.0000' / 1"	CHECKED -	REVISED -	REVISED -
PLOT DATE = 6/10/2011	DATE -	REVISED -	REVISED -

STATE OF ILLINOIS  
DEPARTMENT OF TRANSPORTATION

I-57 AT PRARIE VIEW REST AREA IN PEOTONE  
PROPOSED CROSS SECTION

SCALE: SHEET NO. 1 OF 1 SHEETS STA. TO STA.

F.A.I. RTE.	SECTION	COUNTY	TOTAL SHEETS	SHEET NO.
57	99-I-RA-WRS	WILL	14	5
CONTRACT NO. 60P08				
ILLINOIS FED. AID PROJECT				