


LEGEND

- SIGN
- TYPE III BARRICADE
- DETOUR ROUTE
- HIGH MAST ARM LIGHT POLE LOCATION

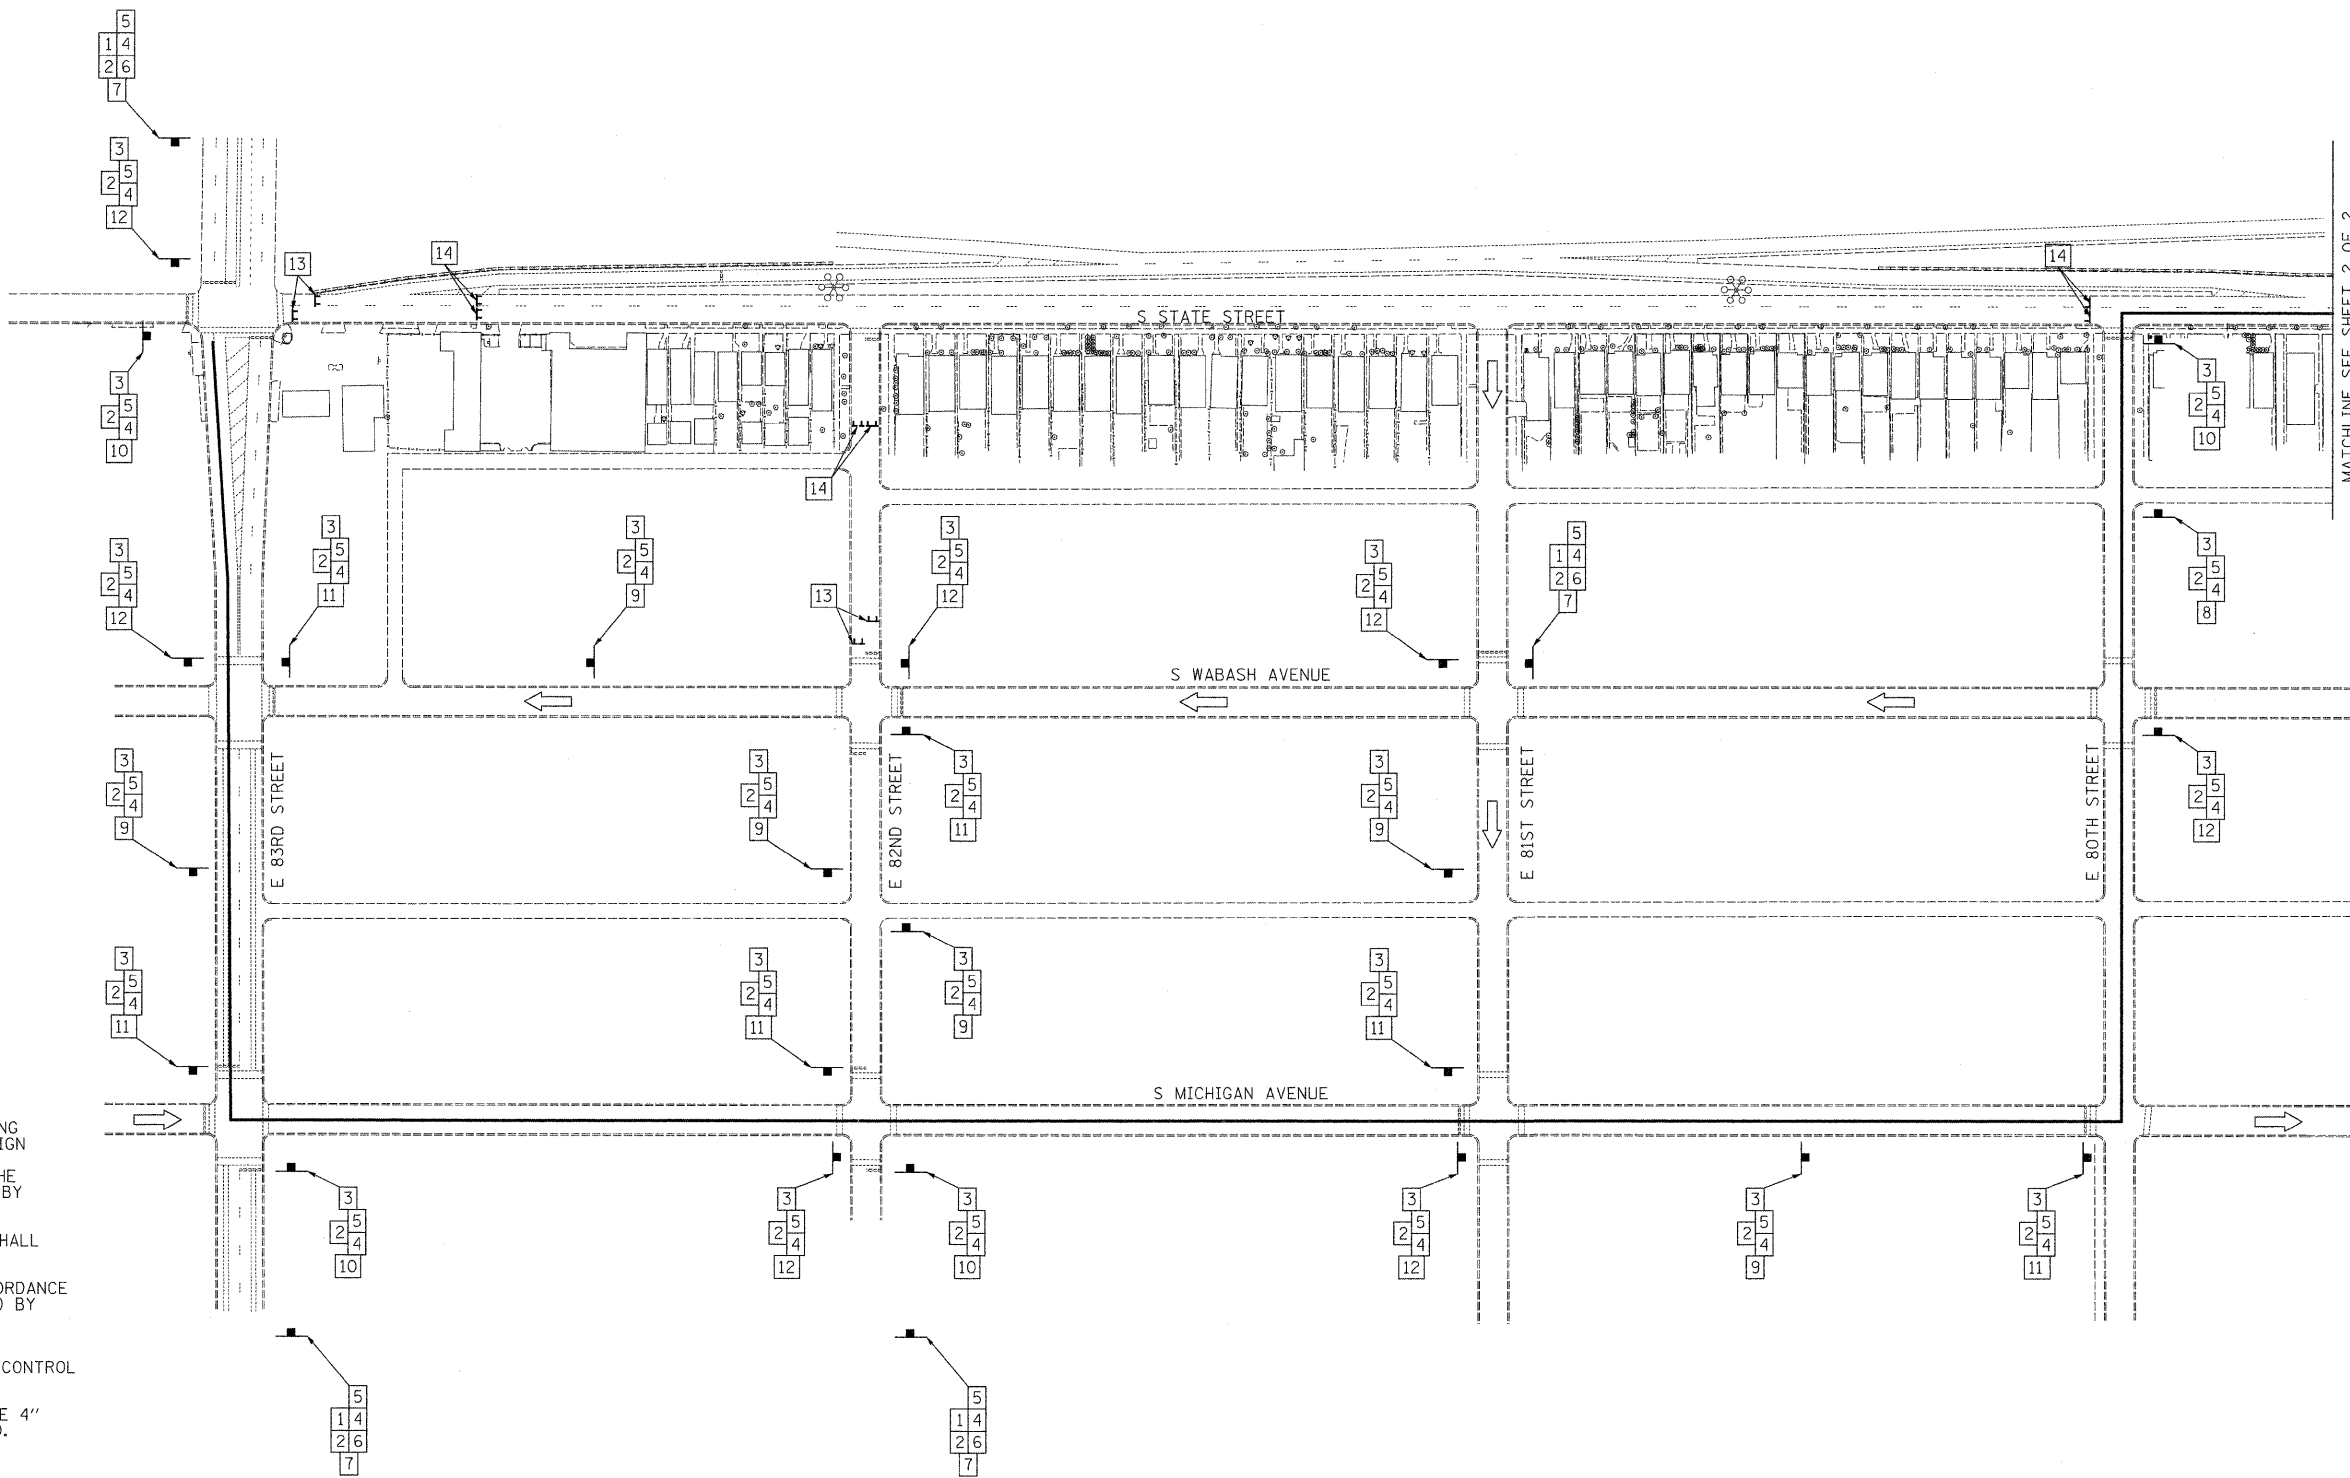

- NOTES:**
1. THE CONTRACTOR SHALL FURNISH THE POSTS, FLASHING LIGHTS AND ERECT SIGNS AS SHOWN ON THE PLAN. SIGN LOCATIONS AS SHOWN ON THE DETOUR PLAN IS FOR INFORMATION ONLY AND SHALL BE FIELD VERIFIED. THE CONTRACTOR SHALL ONLY PLACE SIGNS AS DIRECTED BY THE ENGINEER.
 2. THE HEIGHT TO THE BOTTOM OF THE LOWEST SIGN SHALL NOT BE LESS THAN 6'.
 3. ADVANCE WARNING SIGNS SHOULD BE PLACED IN ACCORDANCE WITH DISTRICT ONE STANDARD TC-21 OR AS DIRECTED BY THE ENGINEER.
 4. THE ABOVE NOTED WORK SHALL BE PAID FOR AT THE CONTRACT UNIT PRICE PER LUMP SUM FOR "TRAFFIC CONTROL AND PROTECTION (SPECIAL)".
- *UNLESS OTHERWISE NOTED; ALL SPECIAL SIGNS WILL BE 4" BLACK LETTERS ON AN ORANGE REFLECTIVE BACKGROUND.

LIN ENGINEERING, LTD.
Consulting Engineers
Chatham, Illinois

USER NAME = #USER#	DESIGNED - SEW	REVISED -
DRAWN - SEW	CHECKED - FML	REVISED -
PLOT SCALE = #SCALE#	DATE - 04/2011	REVISED -
PLOT DATE = #DATE#		

**STATE OF ILLINOIS
DEPARTMENT OF TRANSPORTATION**

DETOUR PLAN
FAI 9094 HIGH MAST LIGHT TOWER FOUNDATION REPAIRS
SCALE: 1" = 100' SHEET NO. 1 OF 2 SHEETS STA. TO STA.

F.A.I. RTE. 90/94	SECTION 2011-021-L	COUNTY COOK	TOTAL SHEETS 19	SHEET NO. 3C
CONTRACT NO. 60P16				ILLINOIS FED. AID PROJECT

MATCHLINE SEE SHEET 2 OF 2