


ROUTE	SECTION	COUNTY
FAP 342	2011-026-I	COOK

TOTAL SHEETS	SHEET NUMBER
71	1

FOR INDEX OF SHEETS SEE SHEET 2

CONTRACT NO. 60P26

D-91-497-11

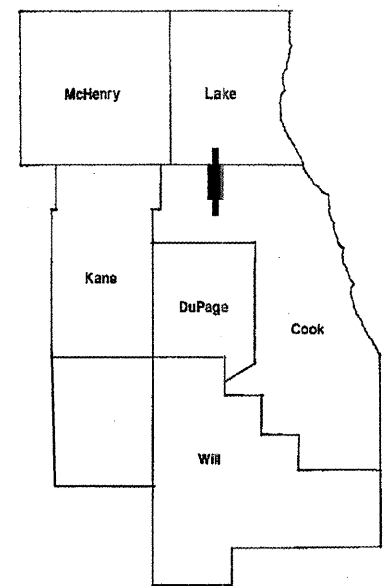

LOCATION OF IMPROVEMENT INDICATED THUS:

STATE OF ILLINOIS  
DEPARTMENT OF TRANSPORTATION  
DIVISION OF HIGHWAYS  
DISTRICT ONE  
**PROPOSED HIGHWAY PLANS**

F.A.P. RTE 342: IL 53 EXTENSION  
SECTION 2011-026-I  
IL 68 TO LAKE-COOK ROAD  
NOISE WALL REPAIRS  
COOK COUNTY  
C-91-497-11


IMPROVEMENT IS LOCATED IN THE VILLAGE OF PALATINE.

IMPROVEMENT ENDS  
STA. 499+00

IMPROVEMENT BEGINS  
STA. 443+00

**TRAFFIC DATA:**  
IL 53 Extension:  
2009 ADT = 103,800  
POSTED SPEED LIMIT = 55 MPH

Lake-Cook Rd.:  
2010 ADT = 46,400  
POSTED SPEED LIMIT = 45 MPH

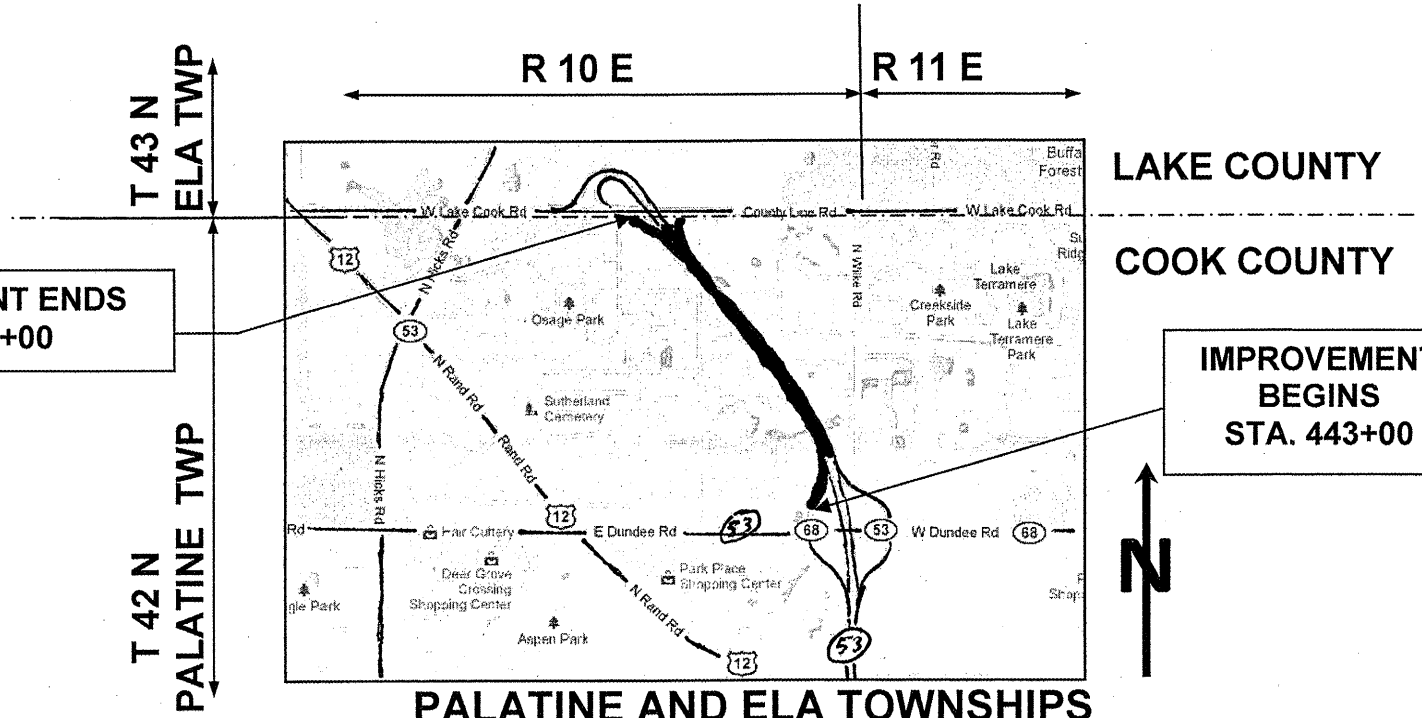

**PROJECT ENGINEER ROBERT BORO (847) 705-4178**  
**PROJECT MANAGER ISSAM RAYYAN**

**CONTRACT NO. 60P26**

GROSS & NET LENGTH OF IMPROVEMENT = 5600 LIN. FT= 1.061 MILES

STATE OF ILLINOIS  
DEPARTMENT OF TRANSPORTATION  
DIVISION OF HIGHWAYS  
SUBMITTED: MARCH 31 20 11  
Diane O'Keefe /ASO  
DEPUTY DIRECTOR OF HIGHWAYS, REGION ENGINEER  
May 13 20 11  
Scott E. Stett P.E.  
ENGINEER OF DESIGN AND ENVIRONMENT  
May 13 20 11  
Christine M. Reed  
DIRECTOR, DIVISION OF HIGHWAYS

PRINTED BY THE AUTHORITY  
OF THE STATE OF ILLINOIS