


ROUTE	SECTION	COUNTY	TOTAL SHEETS	SHEET NUMBER
FAP 392	2011-026-1	COOK & LAKE	71	46

CONTRACT NO. 60P26

SEE SHEET 70F 19

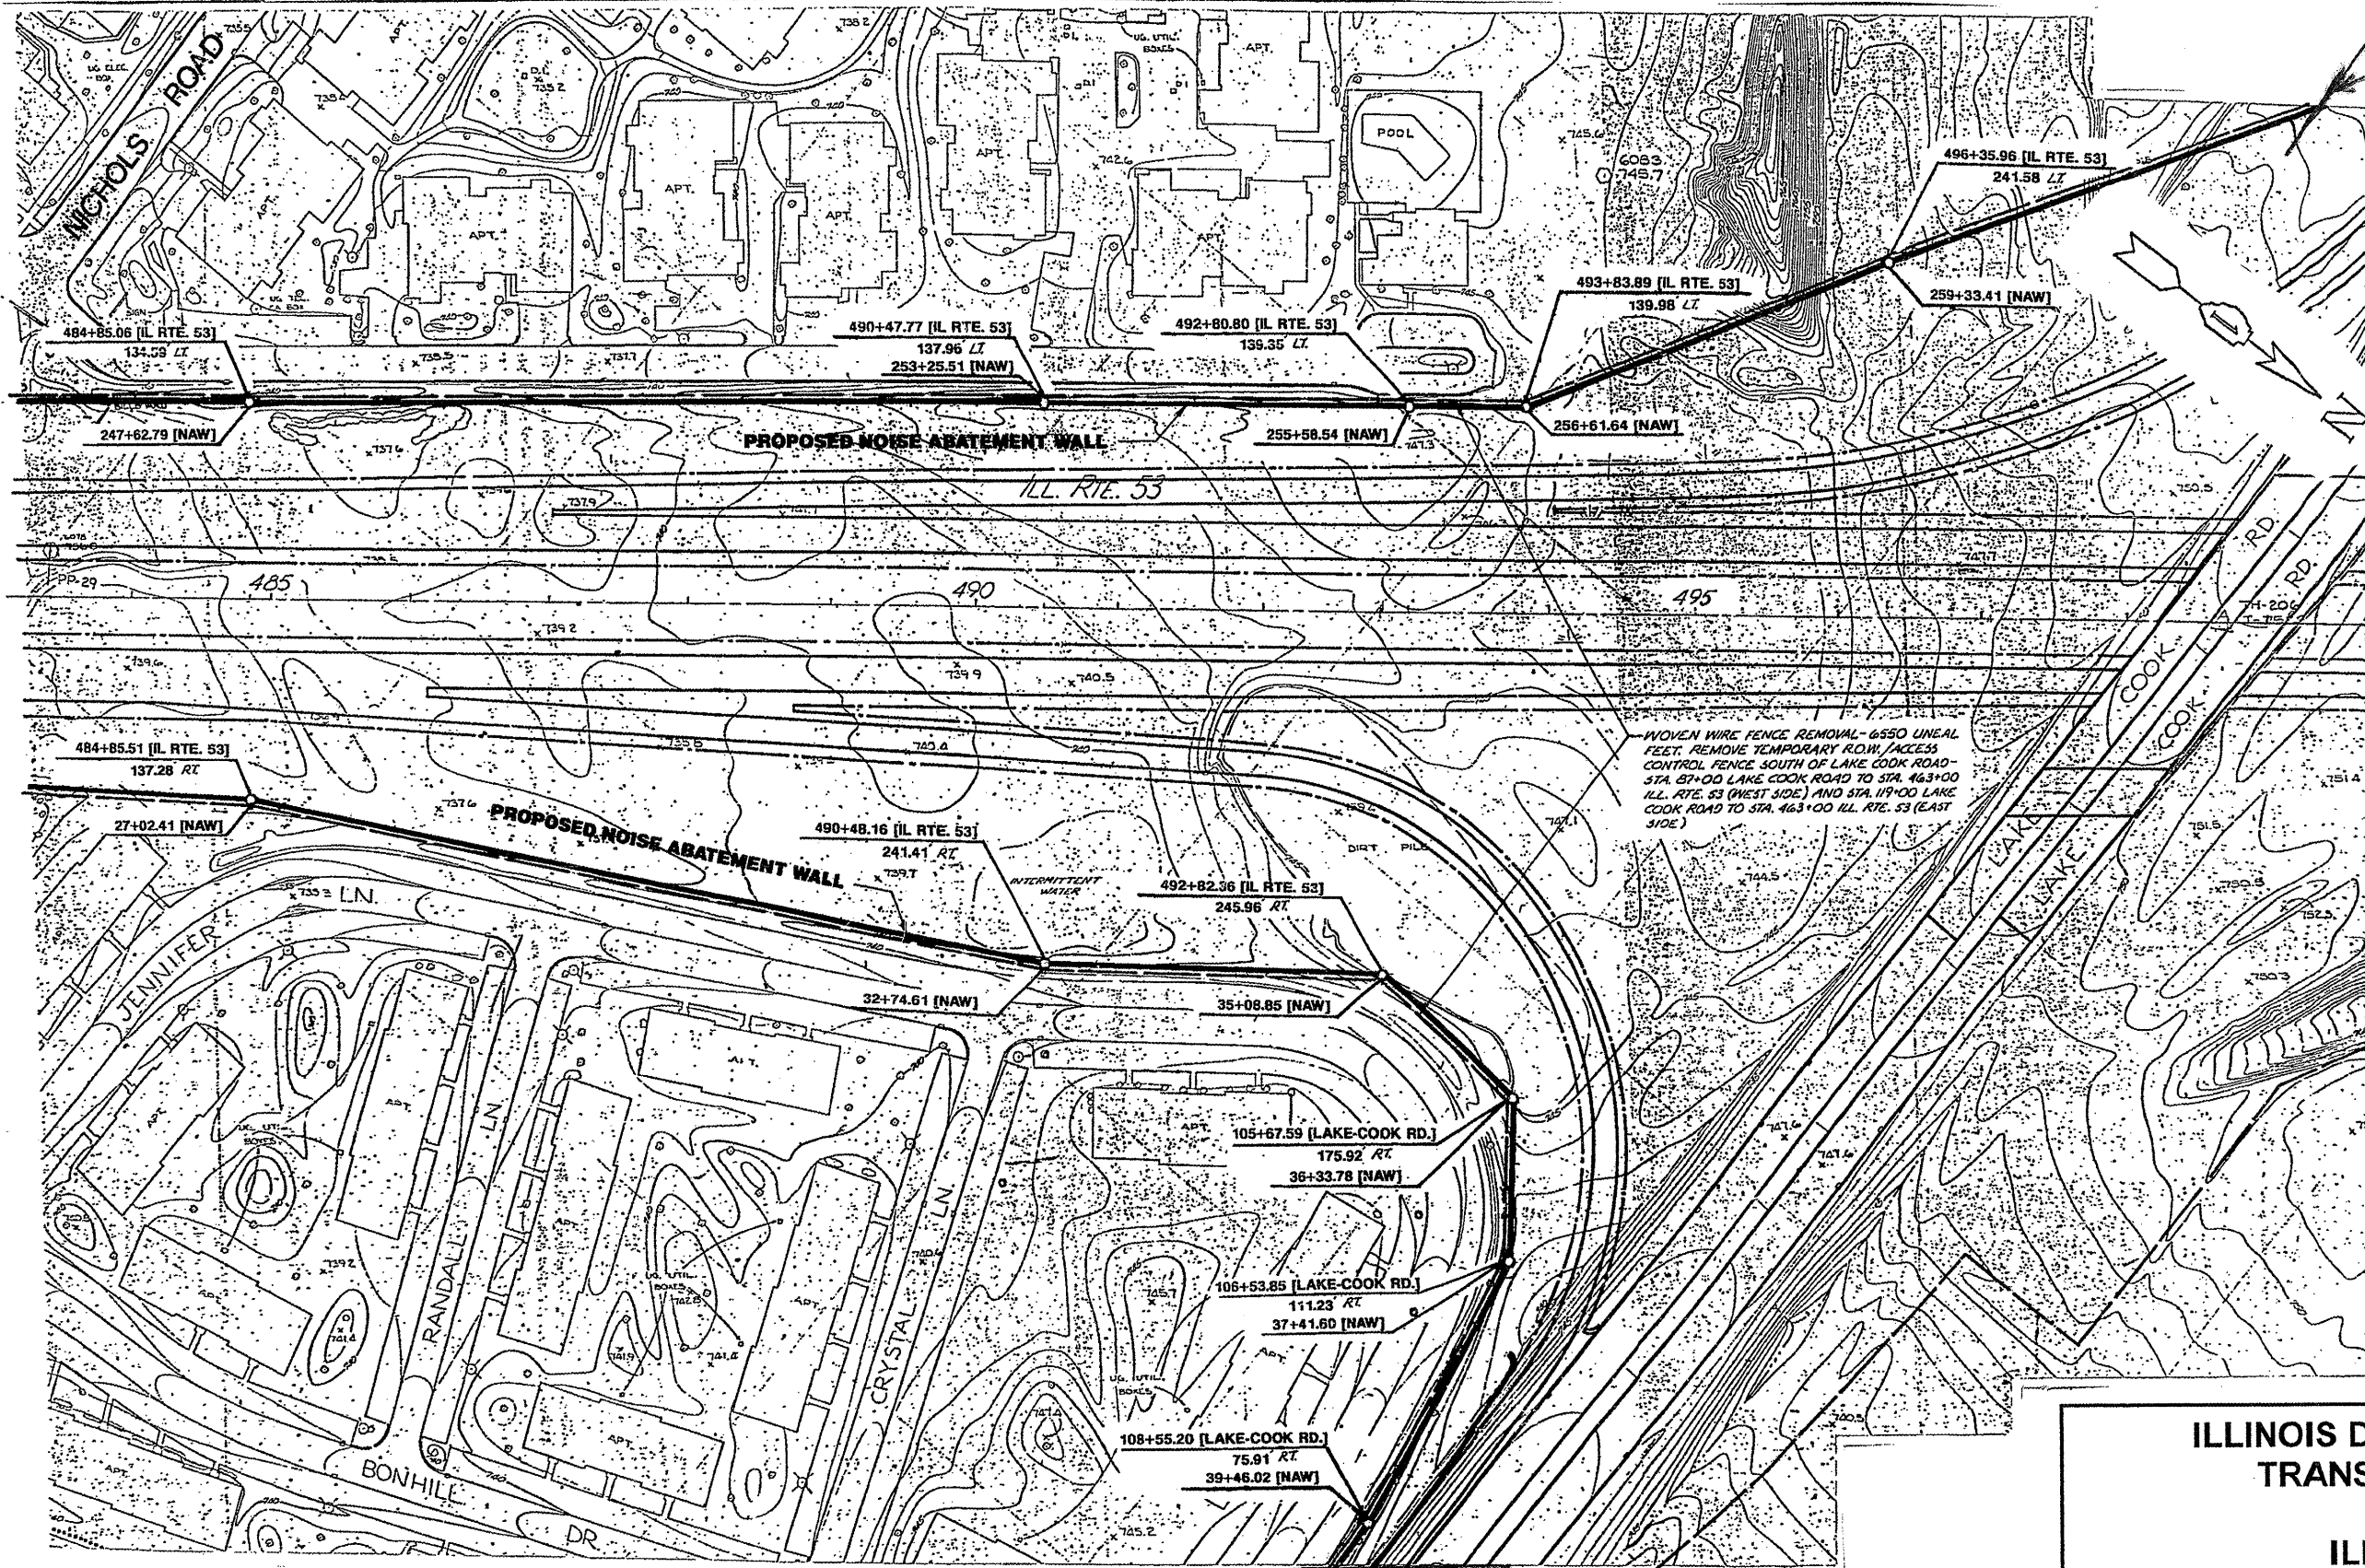

SEE SHEET 6 OF 19

ILLINOIS DEPARTMENT OF  
TRANSPORTATION

ILL RTE 53  
EXISTING PLANS  
SHEET 5 OF 19