


ROUTE	SECTION	COUNTY	TOTAL SHEETS	SHEET NUMBER
FAP 342	2011-026-1	COOK & LAKE	71	59

CONTRACT NO. 60P26

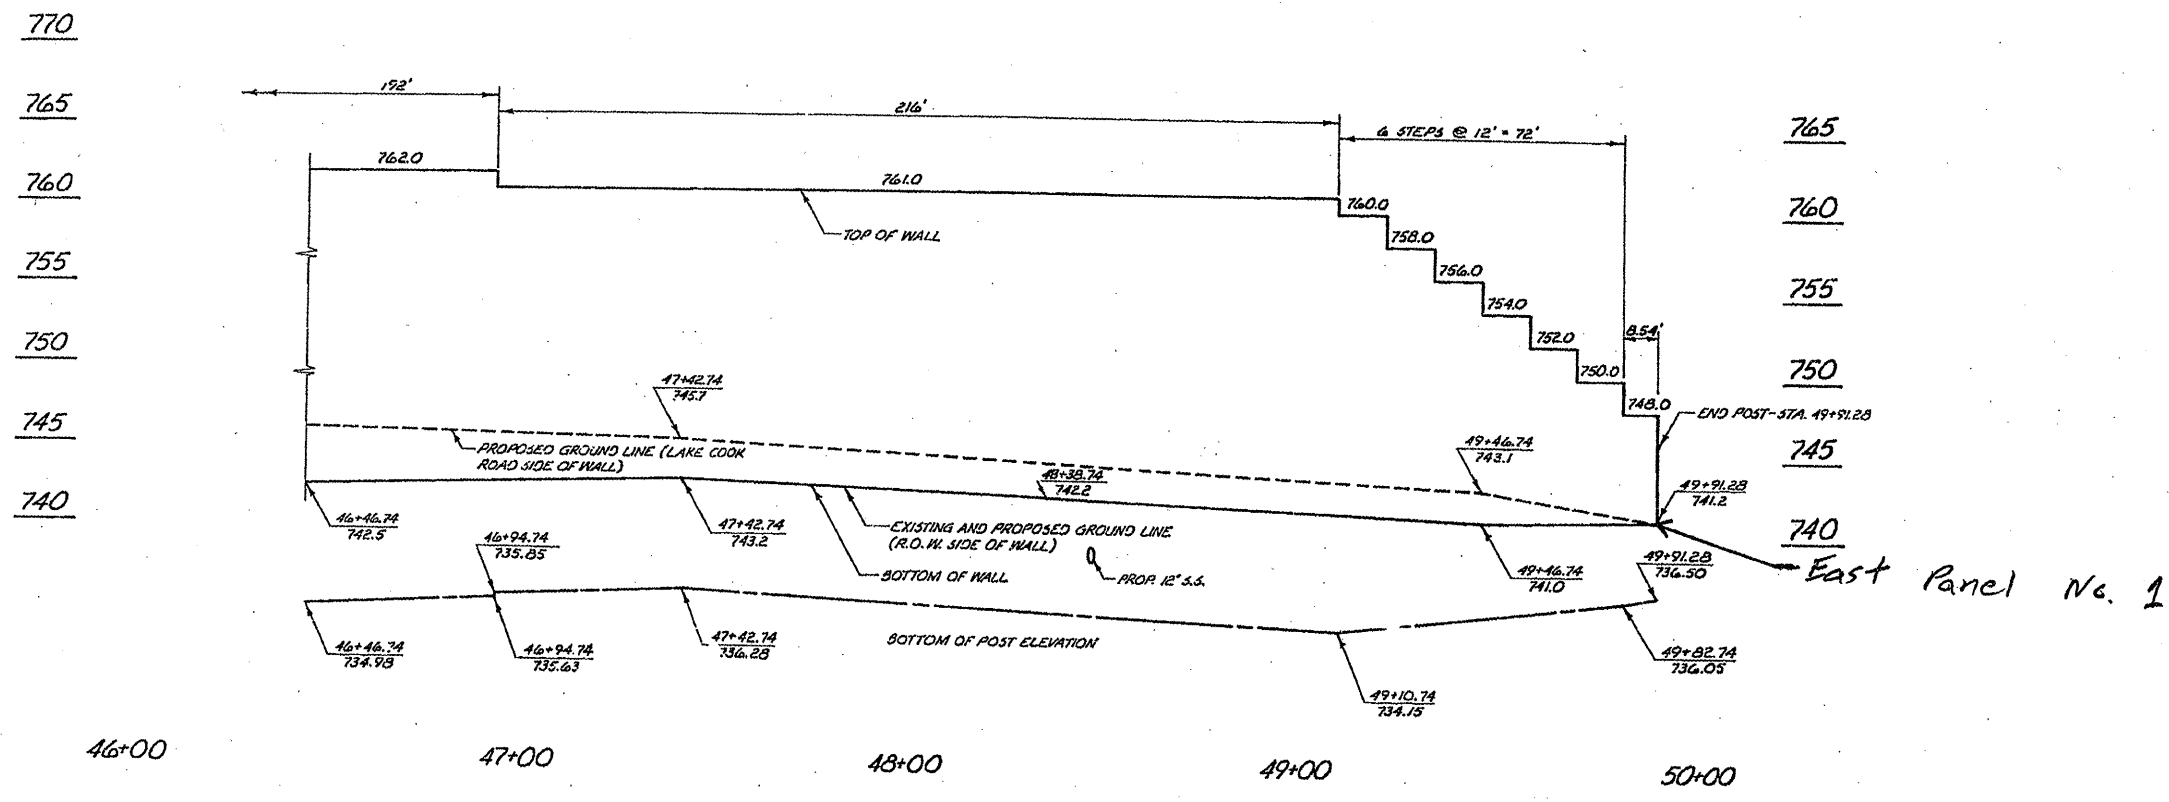

East Panel No. 1

NOTE: STATIONS AND DIMENSIONS REFER TO CENTER OF POSTS.

RIGHT WALL
PROFILE

ILLINOIS DEPARTMENT OF
TRANSPORTATION

ILL RTE 53
EXISTING PLANS
SHEET 18 OF 19