
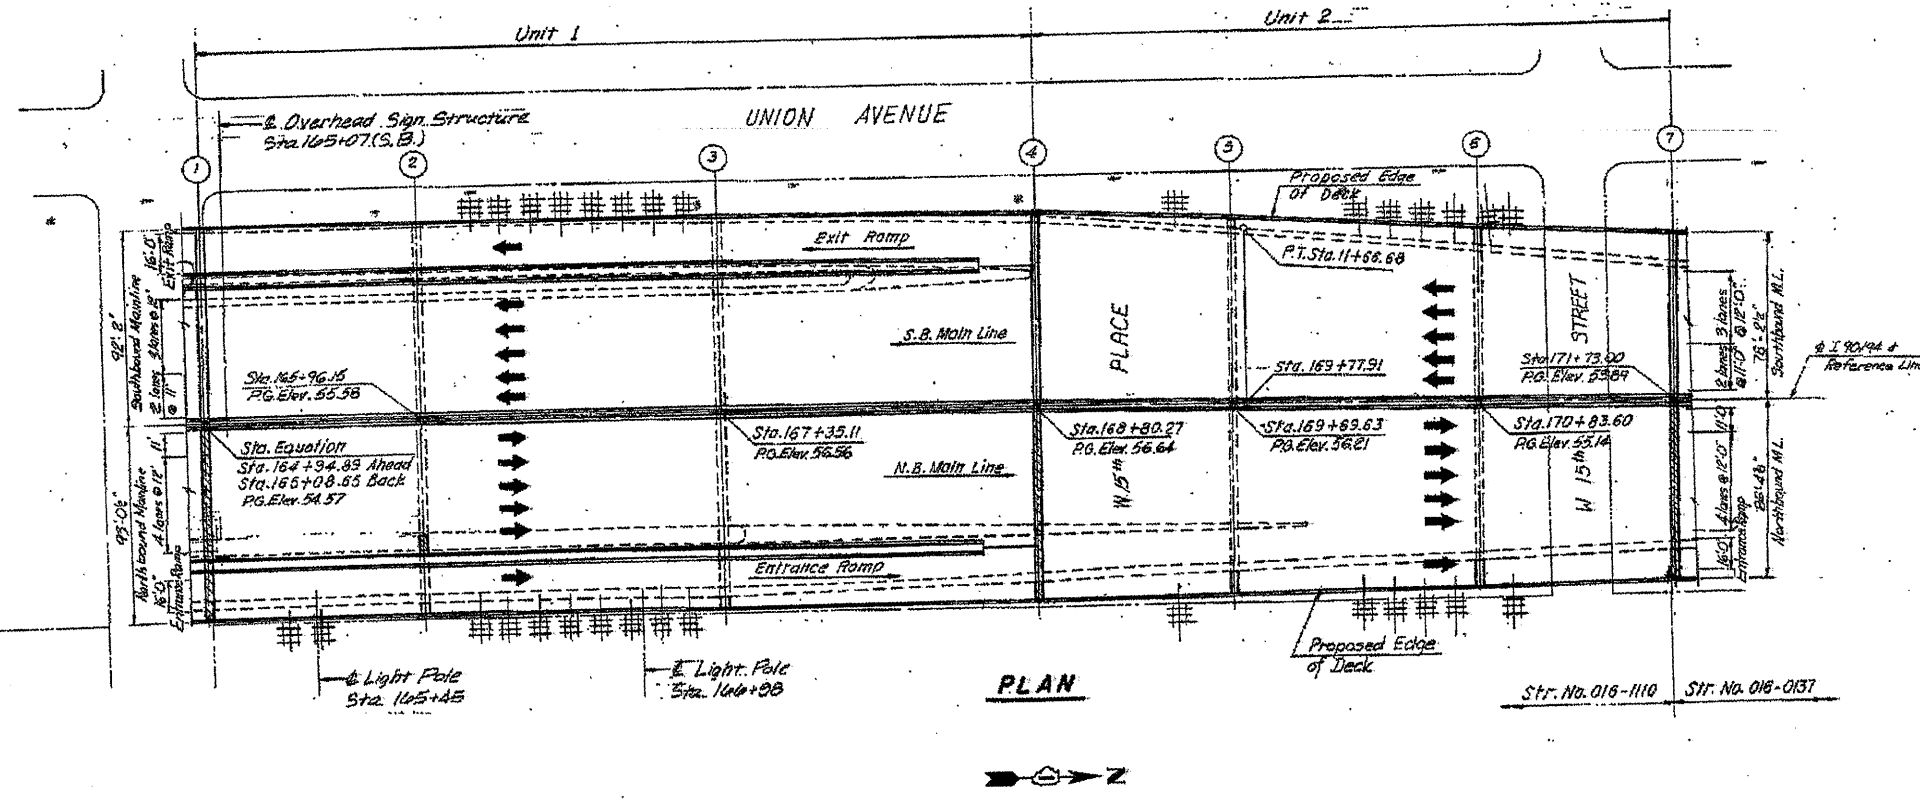


| | | | | |
|--------------------|-----------------------|----------------|--------------------|-------------------|
| ROUTE FAI 90/94 | SECTION 2011-027-1 | COUNTY COOK | TOTAL SHEETS 87 | SHEET NUMBER 7 |
|--------------------|-----------------------|----------------|--------------------|-------------------|

CONTRACT NO. 60P27

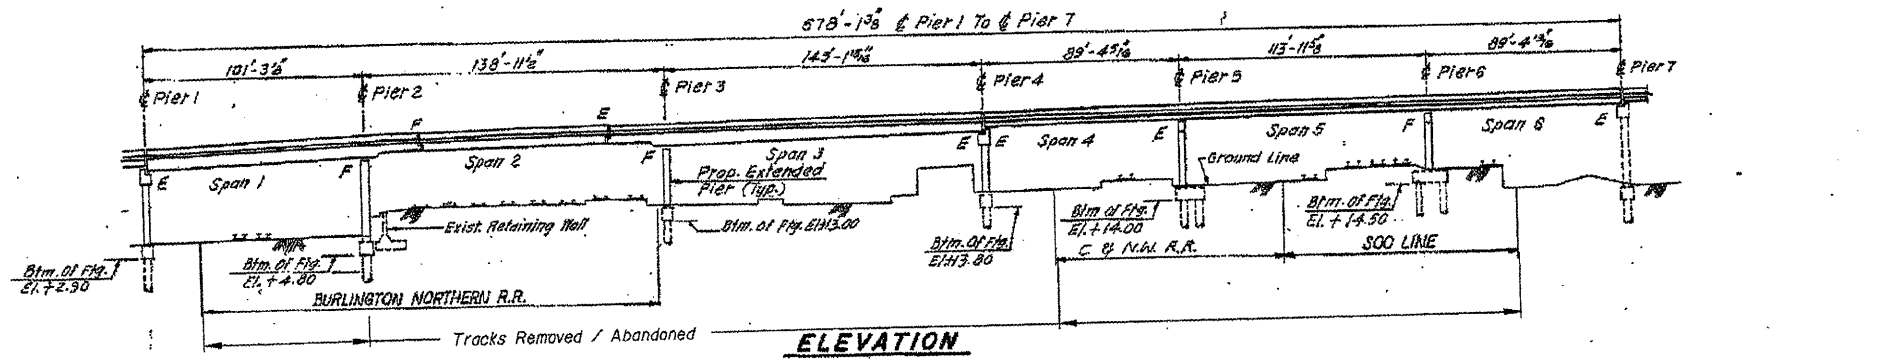

FOR INFORMATION ONLY

ILLINOIS DEPARTMENT OF
TRANSPORTATION

I-90/94 (DAN RYAN EXPRESSWAY)
GENERAL PLAN AND ELEVATION
SN 016-1110