


ROUTE	SECTION	COUNTY	TOTAL SHEETS	SHEET NUMBER
FAI 90/94	2011-027-1	COOK	87	8

CONTRACT NO. 60P27

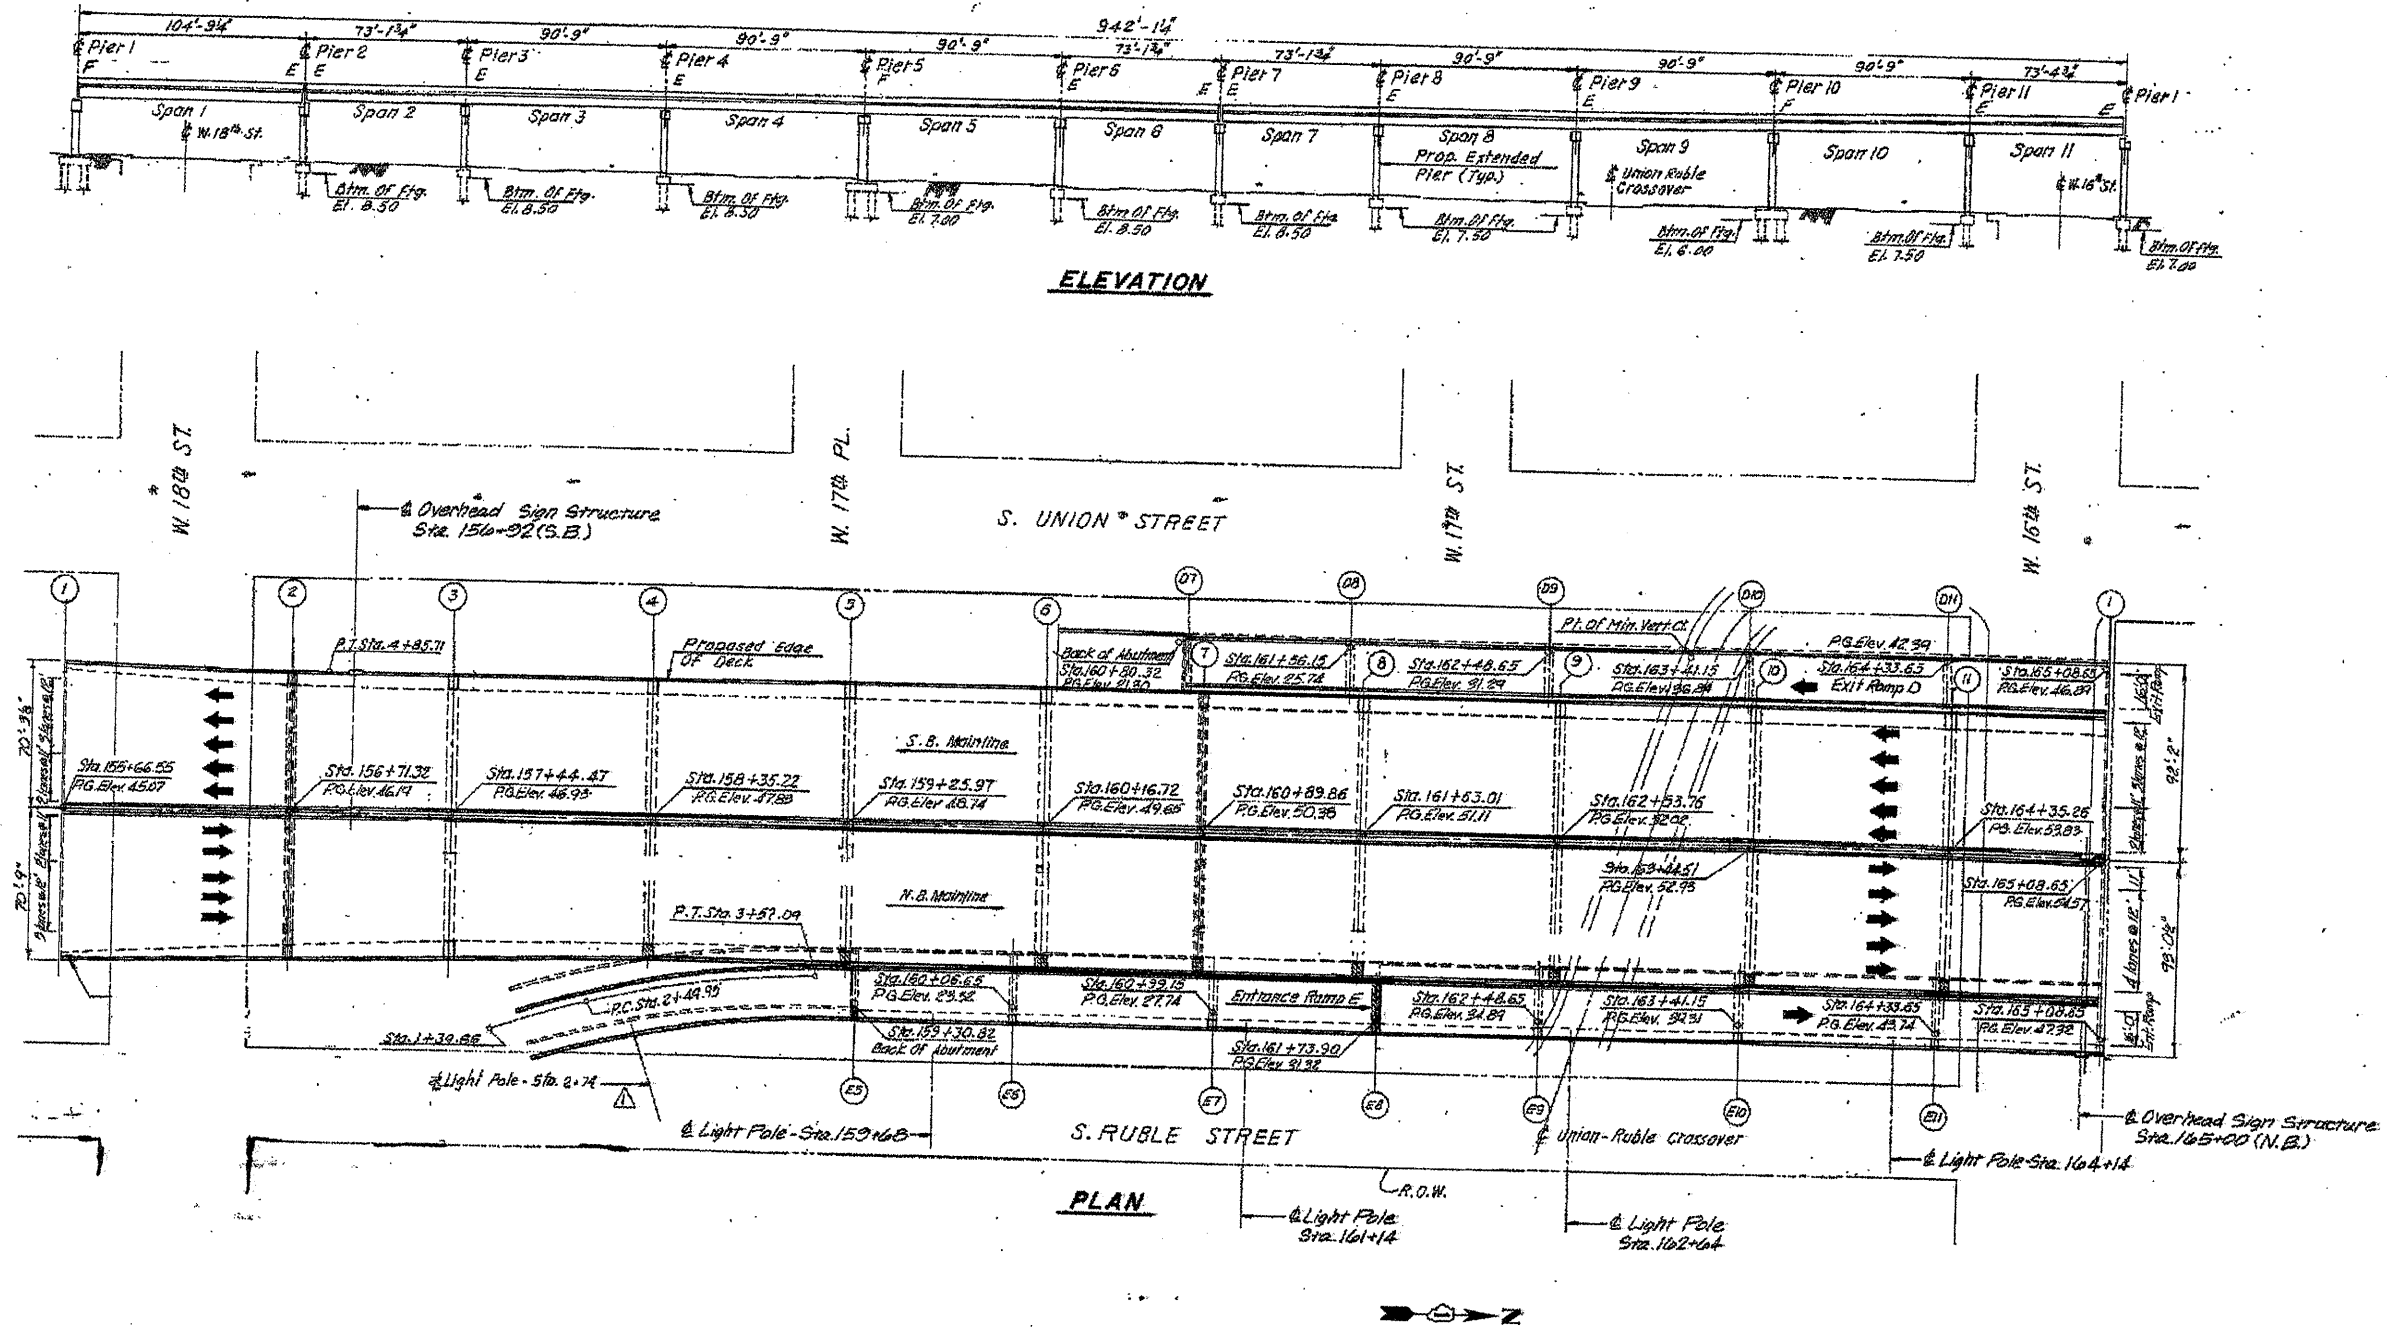

FOR INFORMATION ONLY

ILLINOIS DEPARTMENT OF
TRANSPORTATION

I-90/94 (DAN RYAN EXPRESSWAY)
GENERAL PLAN AND ELEVATION
SN 016-1111